



DO NOT SCALE. WORK TO FIGURED DIMENSIONS ONLY.
ALL EXISTING DIMENSIONS TO BE CHECKED ON SITE.
DRAWN ON AUTOCAD R2004 AT DEADY GAHAN ARCHITECTS LTD
LAYERS ON THIS DRAWING COMPLY WITH BS 1192: PART 5

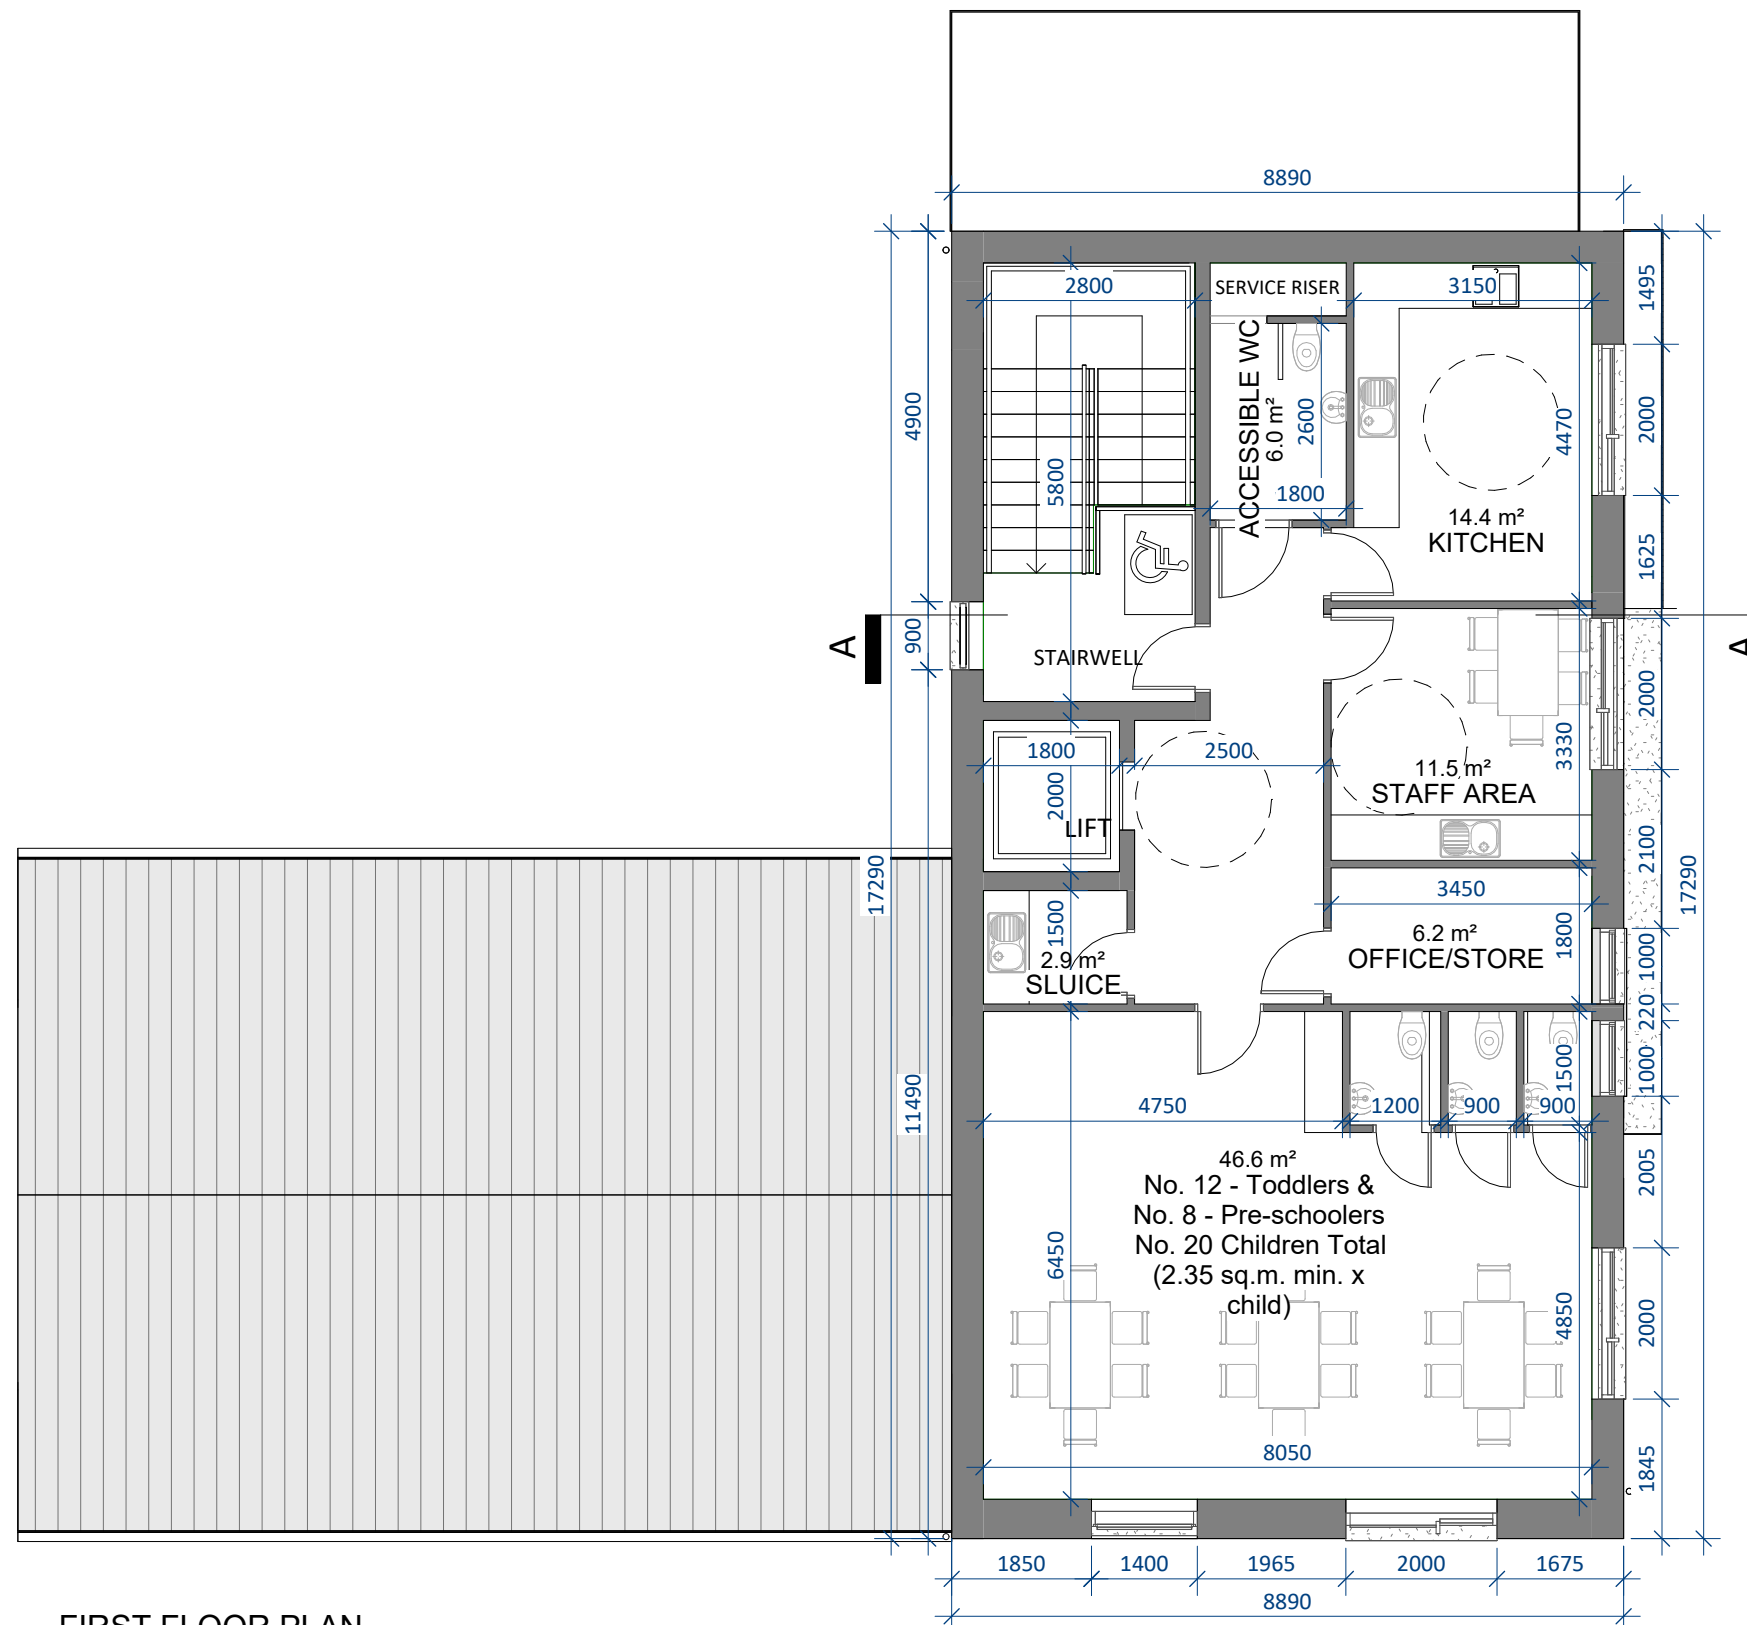

FIRST FLOOR PLAN

SCALE 1 : 100

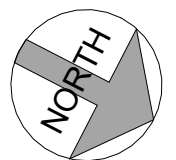

**FF F.F.L.:
+15.35M**

date	rev	name	chk	note
15.11.24	P1	MP	EJG	ISSUE FOR PLANNING



EASTGATE VILLAGE, LITTLE ISLAND, CORK
T: 021 4355016 W: WWW.DGARCHITECTS.IE
EMAIL: INFO@DGARCHITECTS.IE

Project
PROPOSED RESIDENTIAL DEVELOPMENT AT
GORTNAHOMNA MORE (TOWNLAND), CASTLEMARTYR,
CO. CORK.

Drawing title

PROPOSED 68 CHILD CRECHE - FIRST FLOOR PLAN

Scale 1 : 100 @ A3	Drawn MP	Checked EJG	Date 22.10.24
Project No. 23069	Drg. No. 23069/P/1201		Revision P1
☐ Information \ Comments			☐ Tender
☒ Planning			☐ Construction