




3D Render

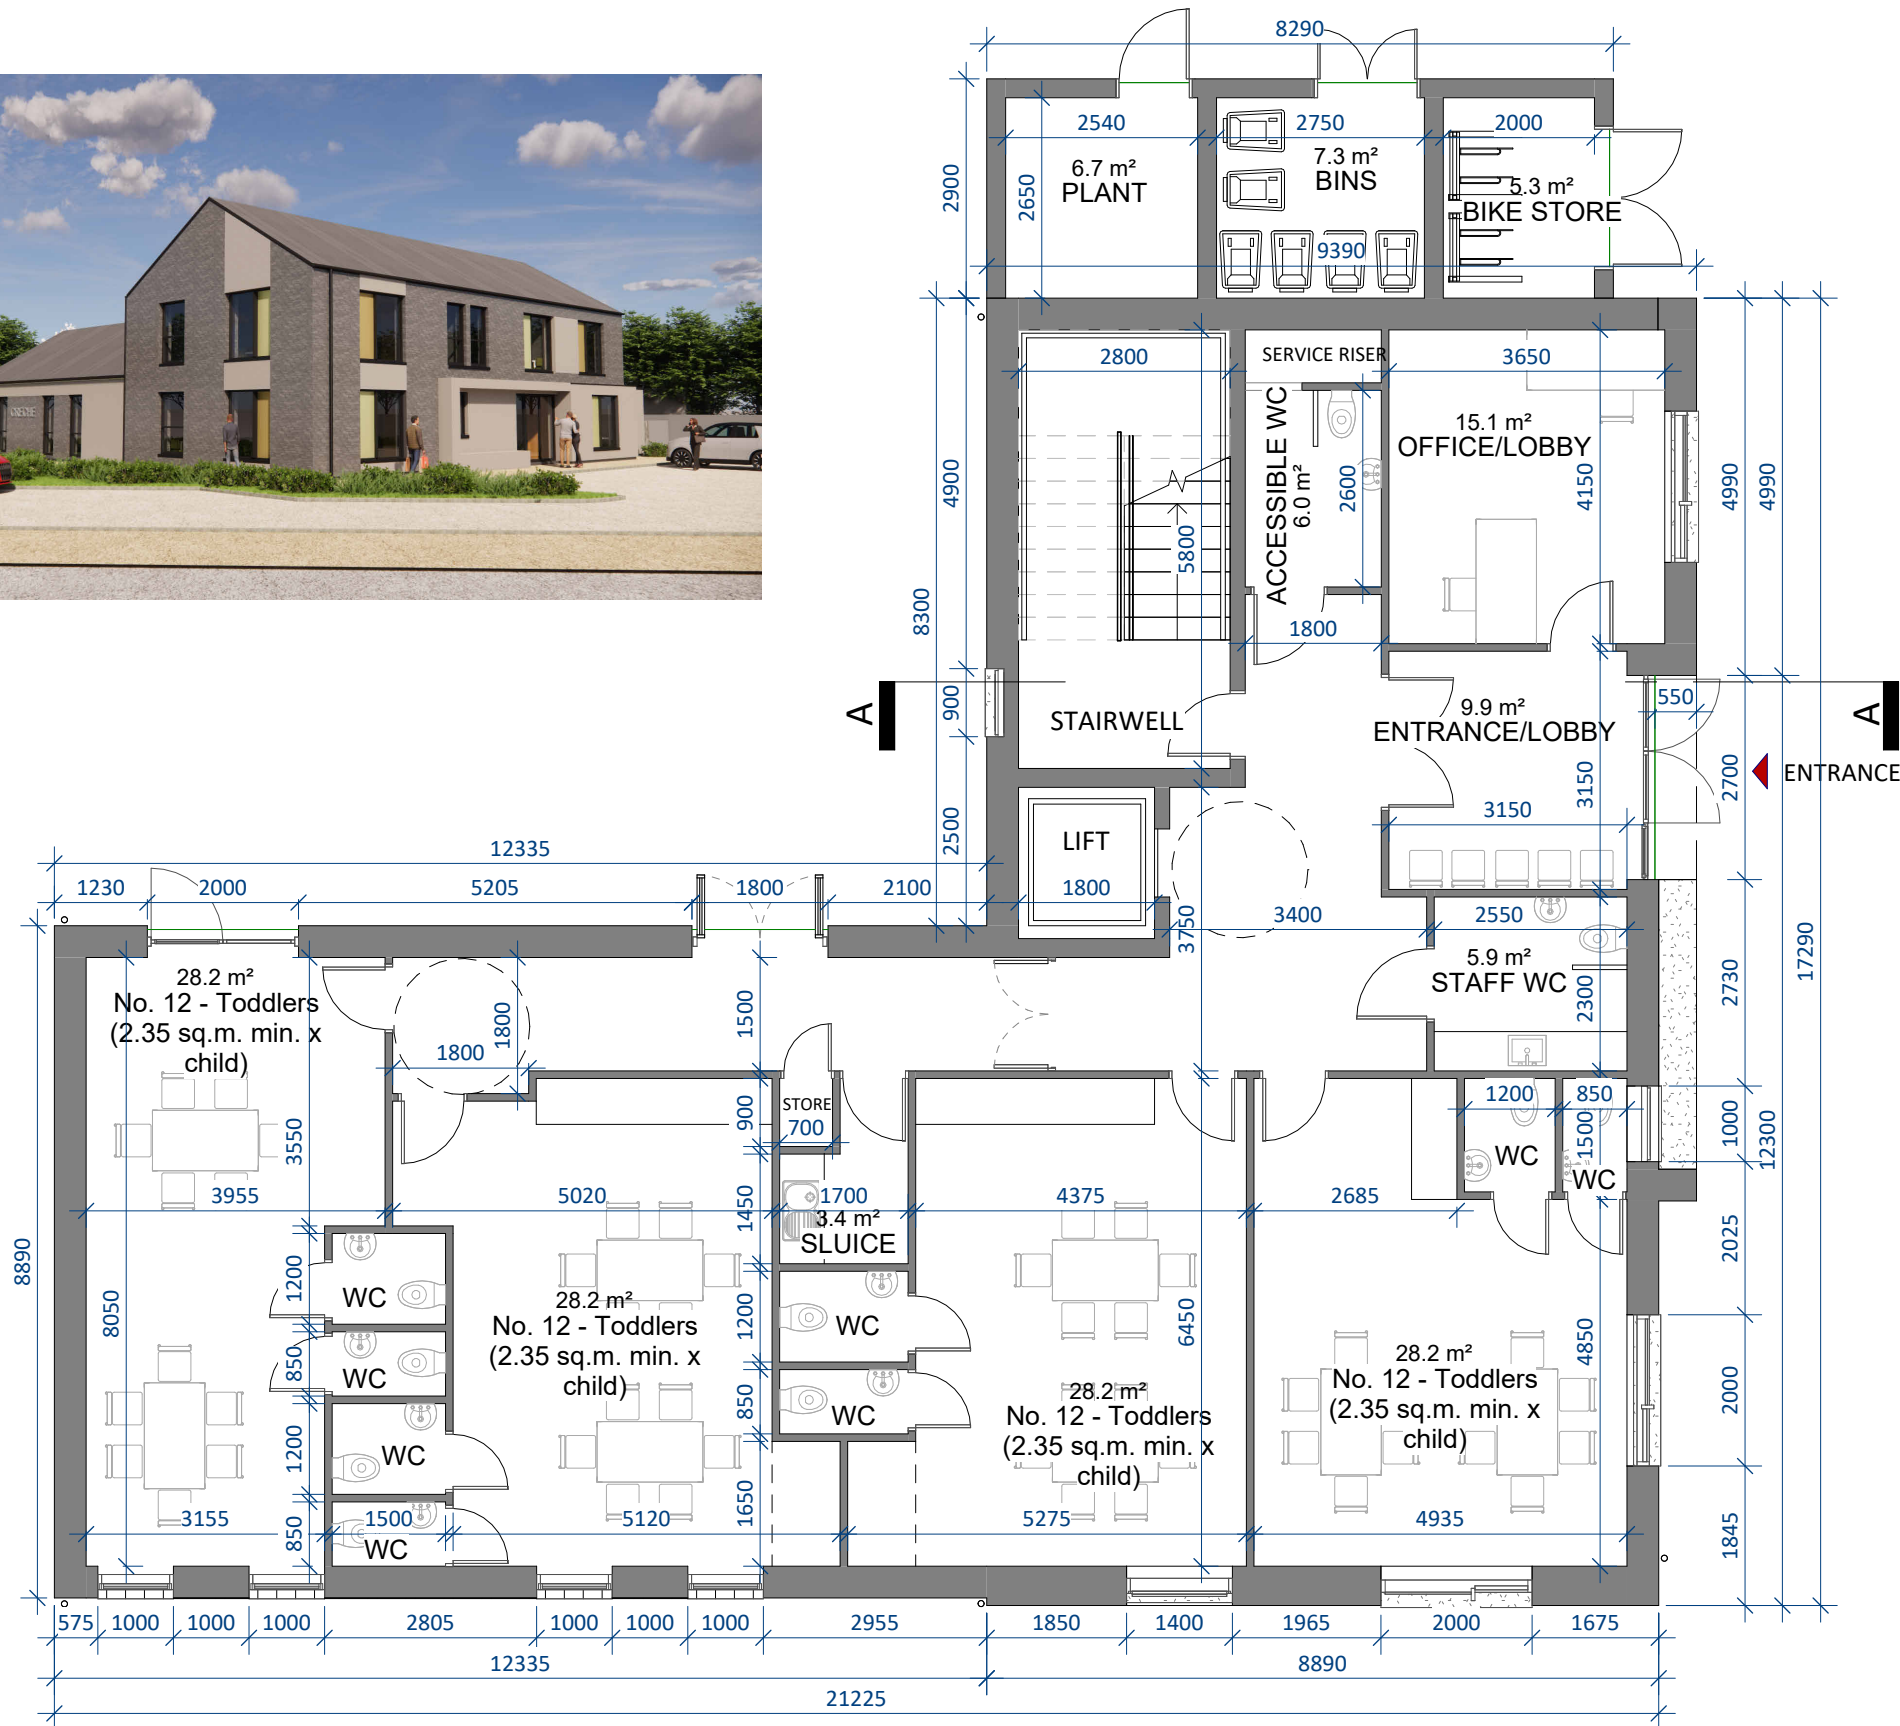

GROUND FLOOR PLAN

SCALE 1 : 100



GF F.F.L.:
+12.50M

CRECHE

68 Child Creche


GROSS INTERNAL AREA:

364.5 SQ.M.
3,923 SQ.FT.

GROSS AREA:

419.5 SQ.M.
4,515 SQ.FT.

date	rev	name	chk	note
15.11.24	P1	MP	EJG	ISSUE FOR PLANNING

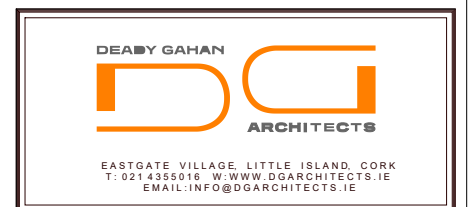

Project
PROPOSED RESIDENTIAL DEVELOPMENT AT
GORTNAHOMNA MORE (TOWNLAND), CASTLEMARTYR,
CO. CORK.

Drawing title
PROPOSED 68 CHILD CRECHE - GROUND FLOOR PLAN

Scale 1 : 100 @ A3	Drawn MP	Checked EJG	Date 22.10.24
-----------------------	-------------	----------------	------------------

Project No. 23069	Drg No. 23069/P/1200	Revision P1
----------------------	-------------------------	----------------

☐ Information / Comments	☐ Tender
☒ Planning	☐ Construction