


DO NOT SCALE. WORK TO FIGURED DIMENSIONS ONLY.
ALL EXISTING DIMENSIONS TO BE CHECKED ON SITE.
DRAWN ON AUTOCAD R2004 AT DEADY GAHAN ARCHITECTS LTD
LAYERS ON THIS DRAWING COMPLY WITH BS 1192: PART 5

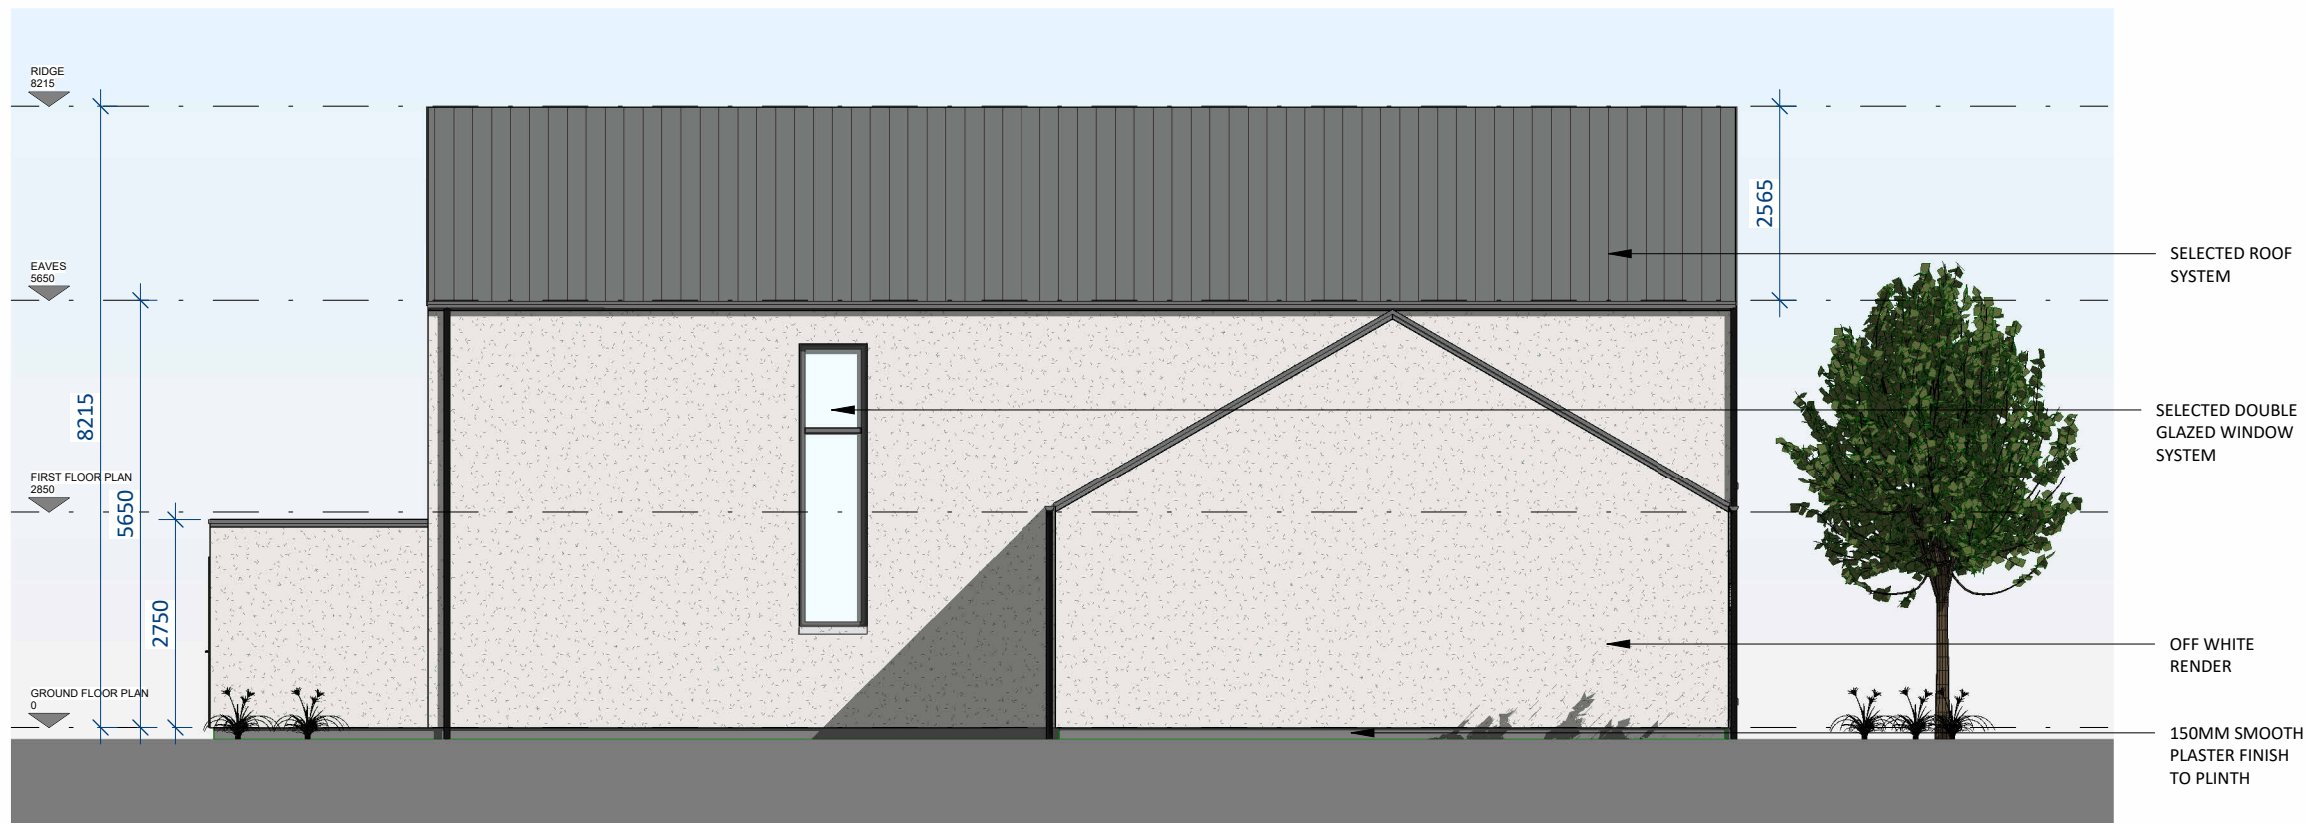

SIDE ELEVATION 02


SCALE 1 : 100



REAR ELEVATION

SCALE 1 : 100

date	rev	name	chk	note
15.11.24	P1	MP	EJG	ISSUE FOR PLANNING

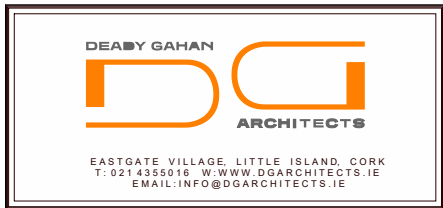

Project
PROPOSED RESIDENTIAL DEVELOPMENT AT
GORTNAHOMMA MORE (TOWNLAND), CASTLEMARTYR,
CO. CORK.

Drawing title
PROPOSED 68 CHILD CRECHE - REAR AND SIDE ELEVATIONS

Scale	Drawn	Checked	Date
1 : 100 @ A3	MP	EJG	22.10.24

Project No.	Dwg. No.	Revision
23069	23069/P/1203	P1

<input type="checkbox"/> Information \ Comments	<input type="checkbox"/> Tender
<input checked="" type="checkbox"/> Planning	<input type="checkbox"/> Construction