




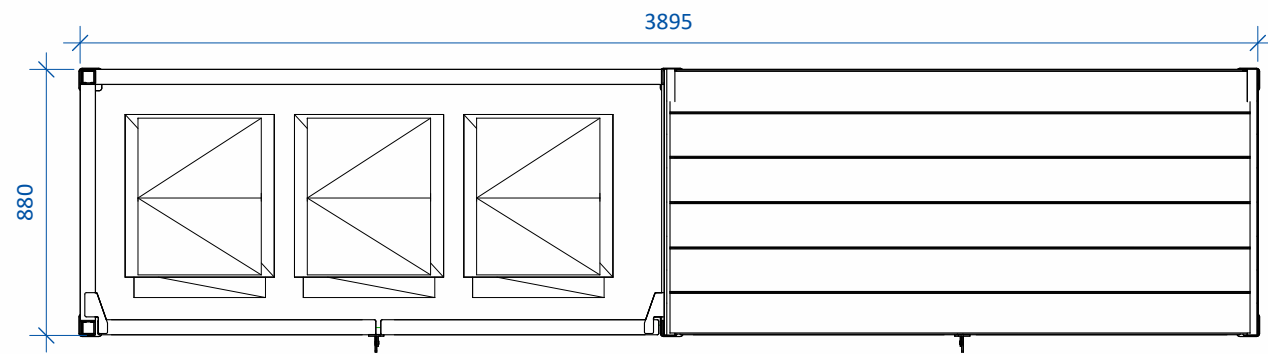

Roof Plan; 1:25

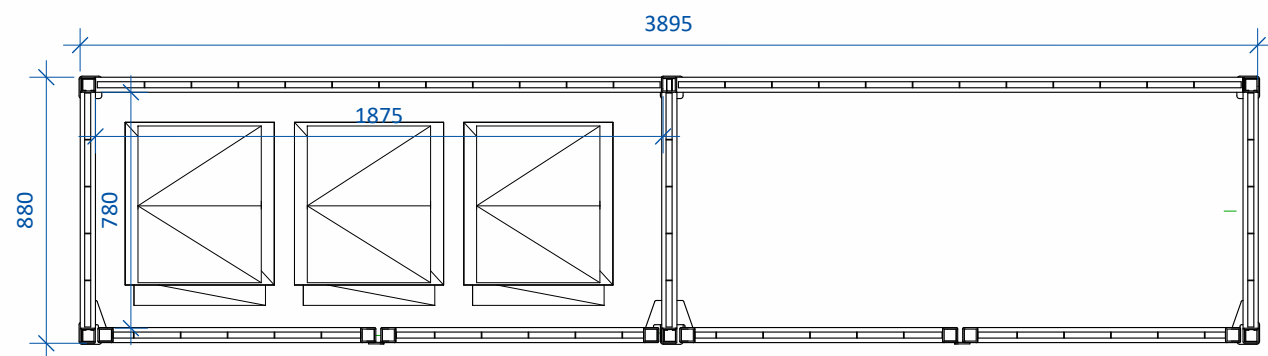


Section Plan; 1:25

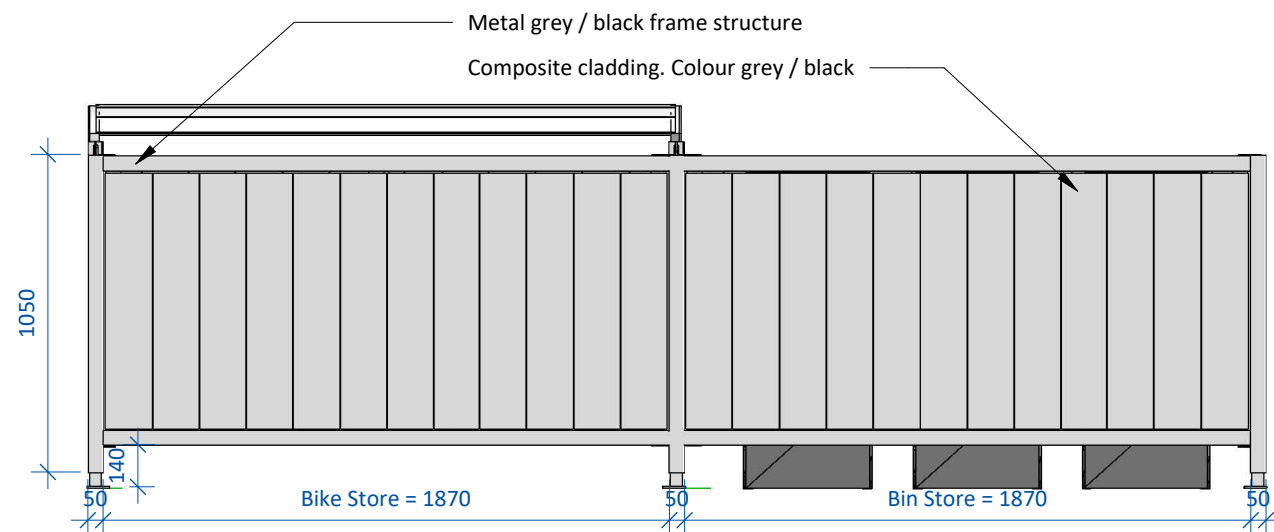


Rear Elevation; 1:25


Perspective View

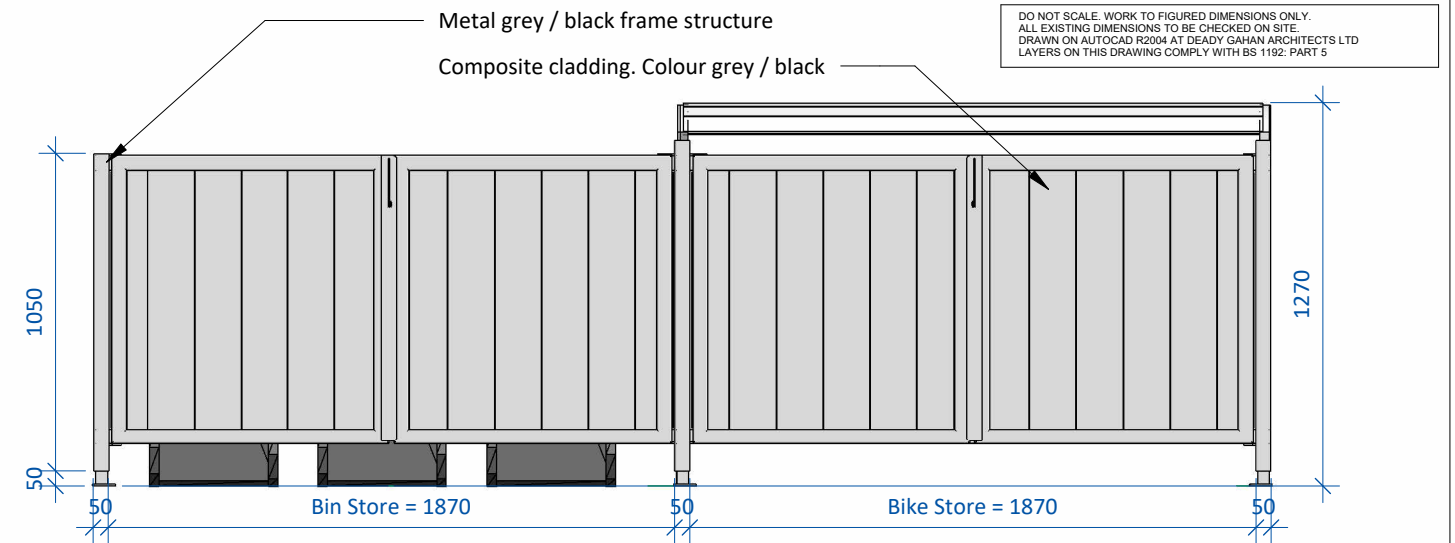

Front Elevation; 1:25

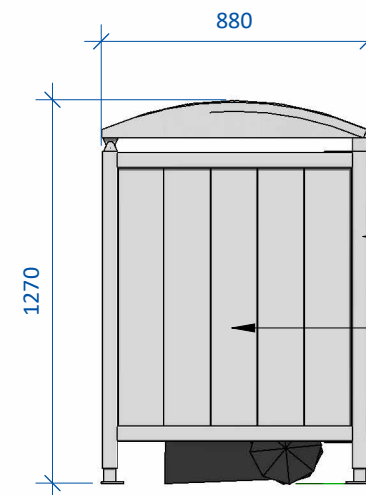


Side Elevation 1; 1:25

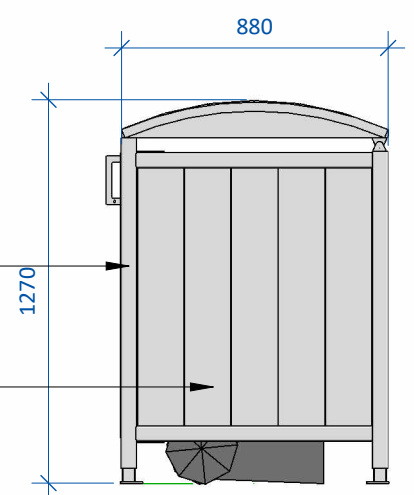


Side Elevation 2; 1:25

Key Plan; NTS @ A3

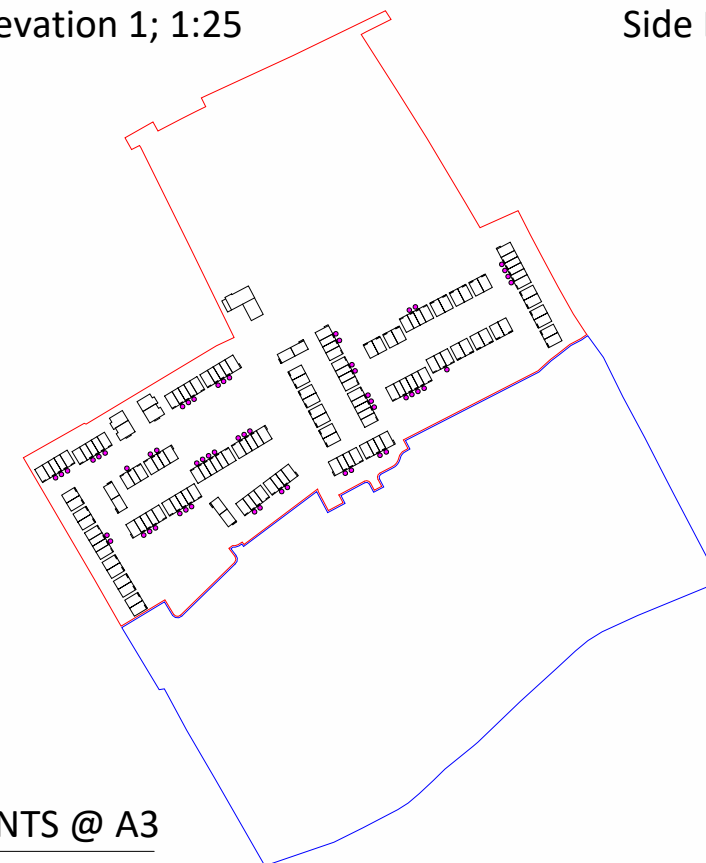

date	rev	name	chk	note
29.10.24	P1	MP	EJG	ISSUE FOR PLANNING

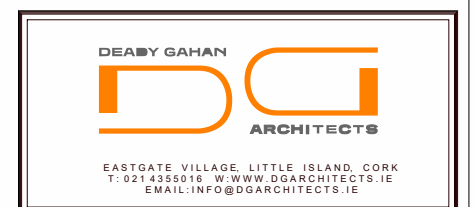

Project
PROPOSED RESIDENTIAL DEVELOPMENT AT
GORTNAHOMNA MORE (TOWNLAND), CASTLEMARTYR,
CO. CORK

Drawing title Bike and Bin Store (House Type E1)			
Scale As indicated @ A3	Drawn MP	Checked EJG	Date 22.10.24
Project No. 23069	Dwg. No. 23069/P/013	Revision P1	
☐ Information \ Comments		☐ Tender	
☒ Planning		☐ Construction	