
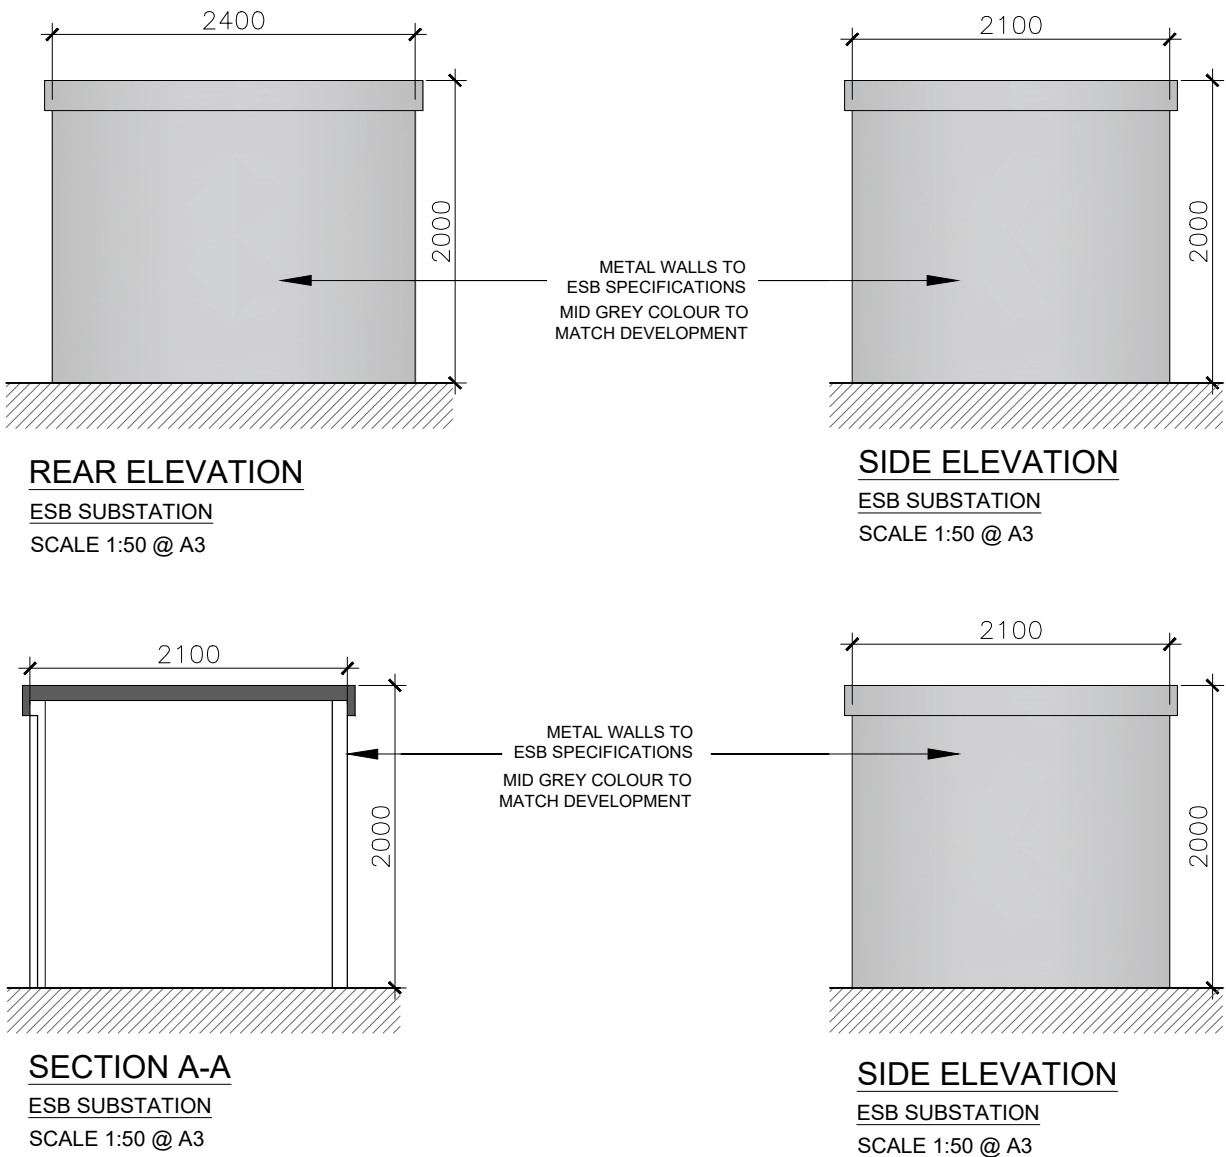
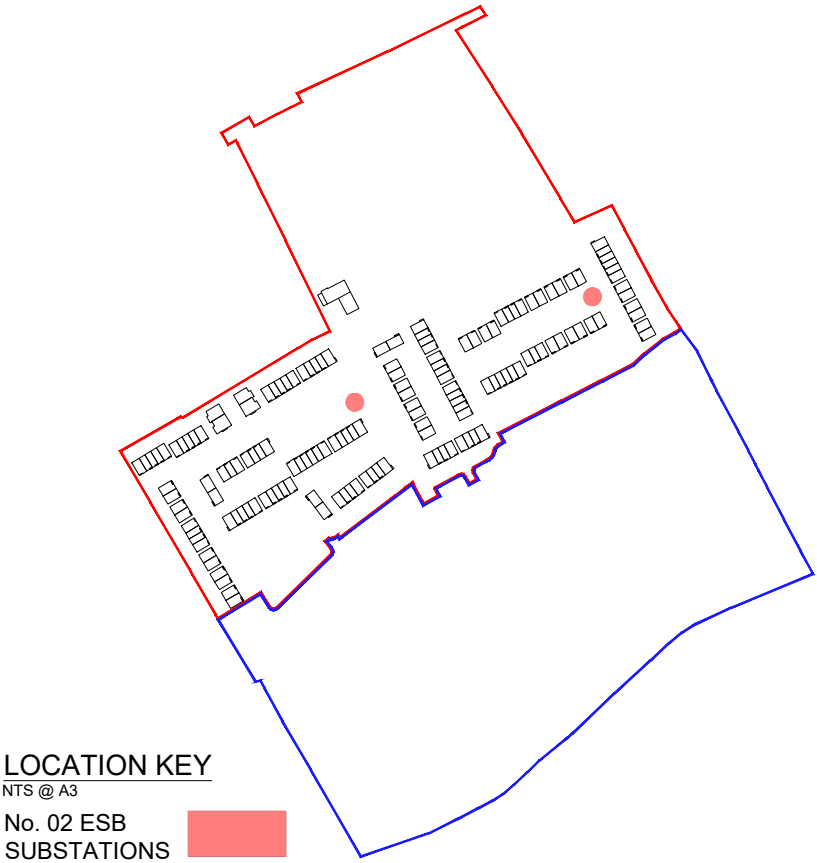


DO NOT SCALE, WORK TO FIGURED DIMENSIONS ONLY.
ALL EXISTING DIMENSIONS TO BE CHECKED ON SITE.
DRAWN ON AUTOCAD R2004 AT DEADY GAHAN ARCHITECTS LTD
LAYERS ON THIS DRAWING COMPLY WITH BS 1192: PART 5

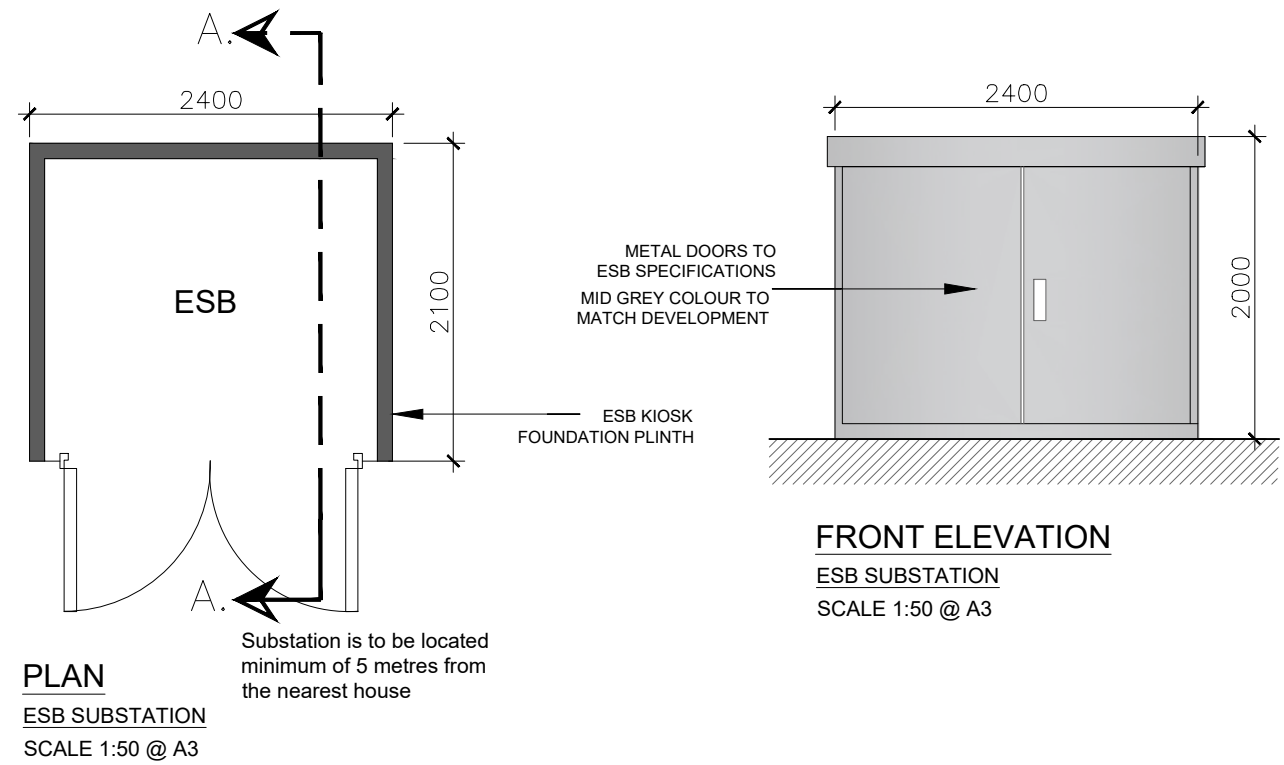

PROPOSED ESB SUBSTATIONS
SCALE 1:50 @ A3

ESB Substation

GROSS INTERNAL AREA
4.3 SQ.M.

date	rev	name	chk	note
29.10.24	P1	MP	EJG	ISSUE FOR PLANNING



Project
PROPOSED RESIDENTIAL DEVELOPMENT AT
GORTNAHOMMA MORE (TOWNLAND), CASTLEMARTYR,
CO. CORK.

Drawing title
PROPOSED ESB SUBSTATIONS
PLAN, ELEVATIONS AND SECTION AA

Scale 1:50 @A3	Drawn MP	Checked EJG	Date 22.10.24
Project No. 23069	Dwg. No. 23069/P/015	Revision P1	

☐ Information \ Comments ☐ Tender
☒ Planning ☐ Construction

Note
Please refer to Site Plan (drawing no. 23069/P/003) for orientation.