


DO NOT SCALE. WORK TO FIGURED DIMENSIONS ONLY.
ALL EXISTING DIMENSIONS TO BE CHECKED ON SITE.
DRAWN ON AUTOCAD R2004 AT DEADY GAHAN ARCHITECTS LTD
LAYERS ON THIS DRAWING COMPLY WITH BS 1192: PART 5

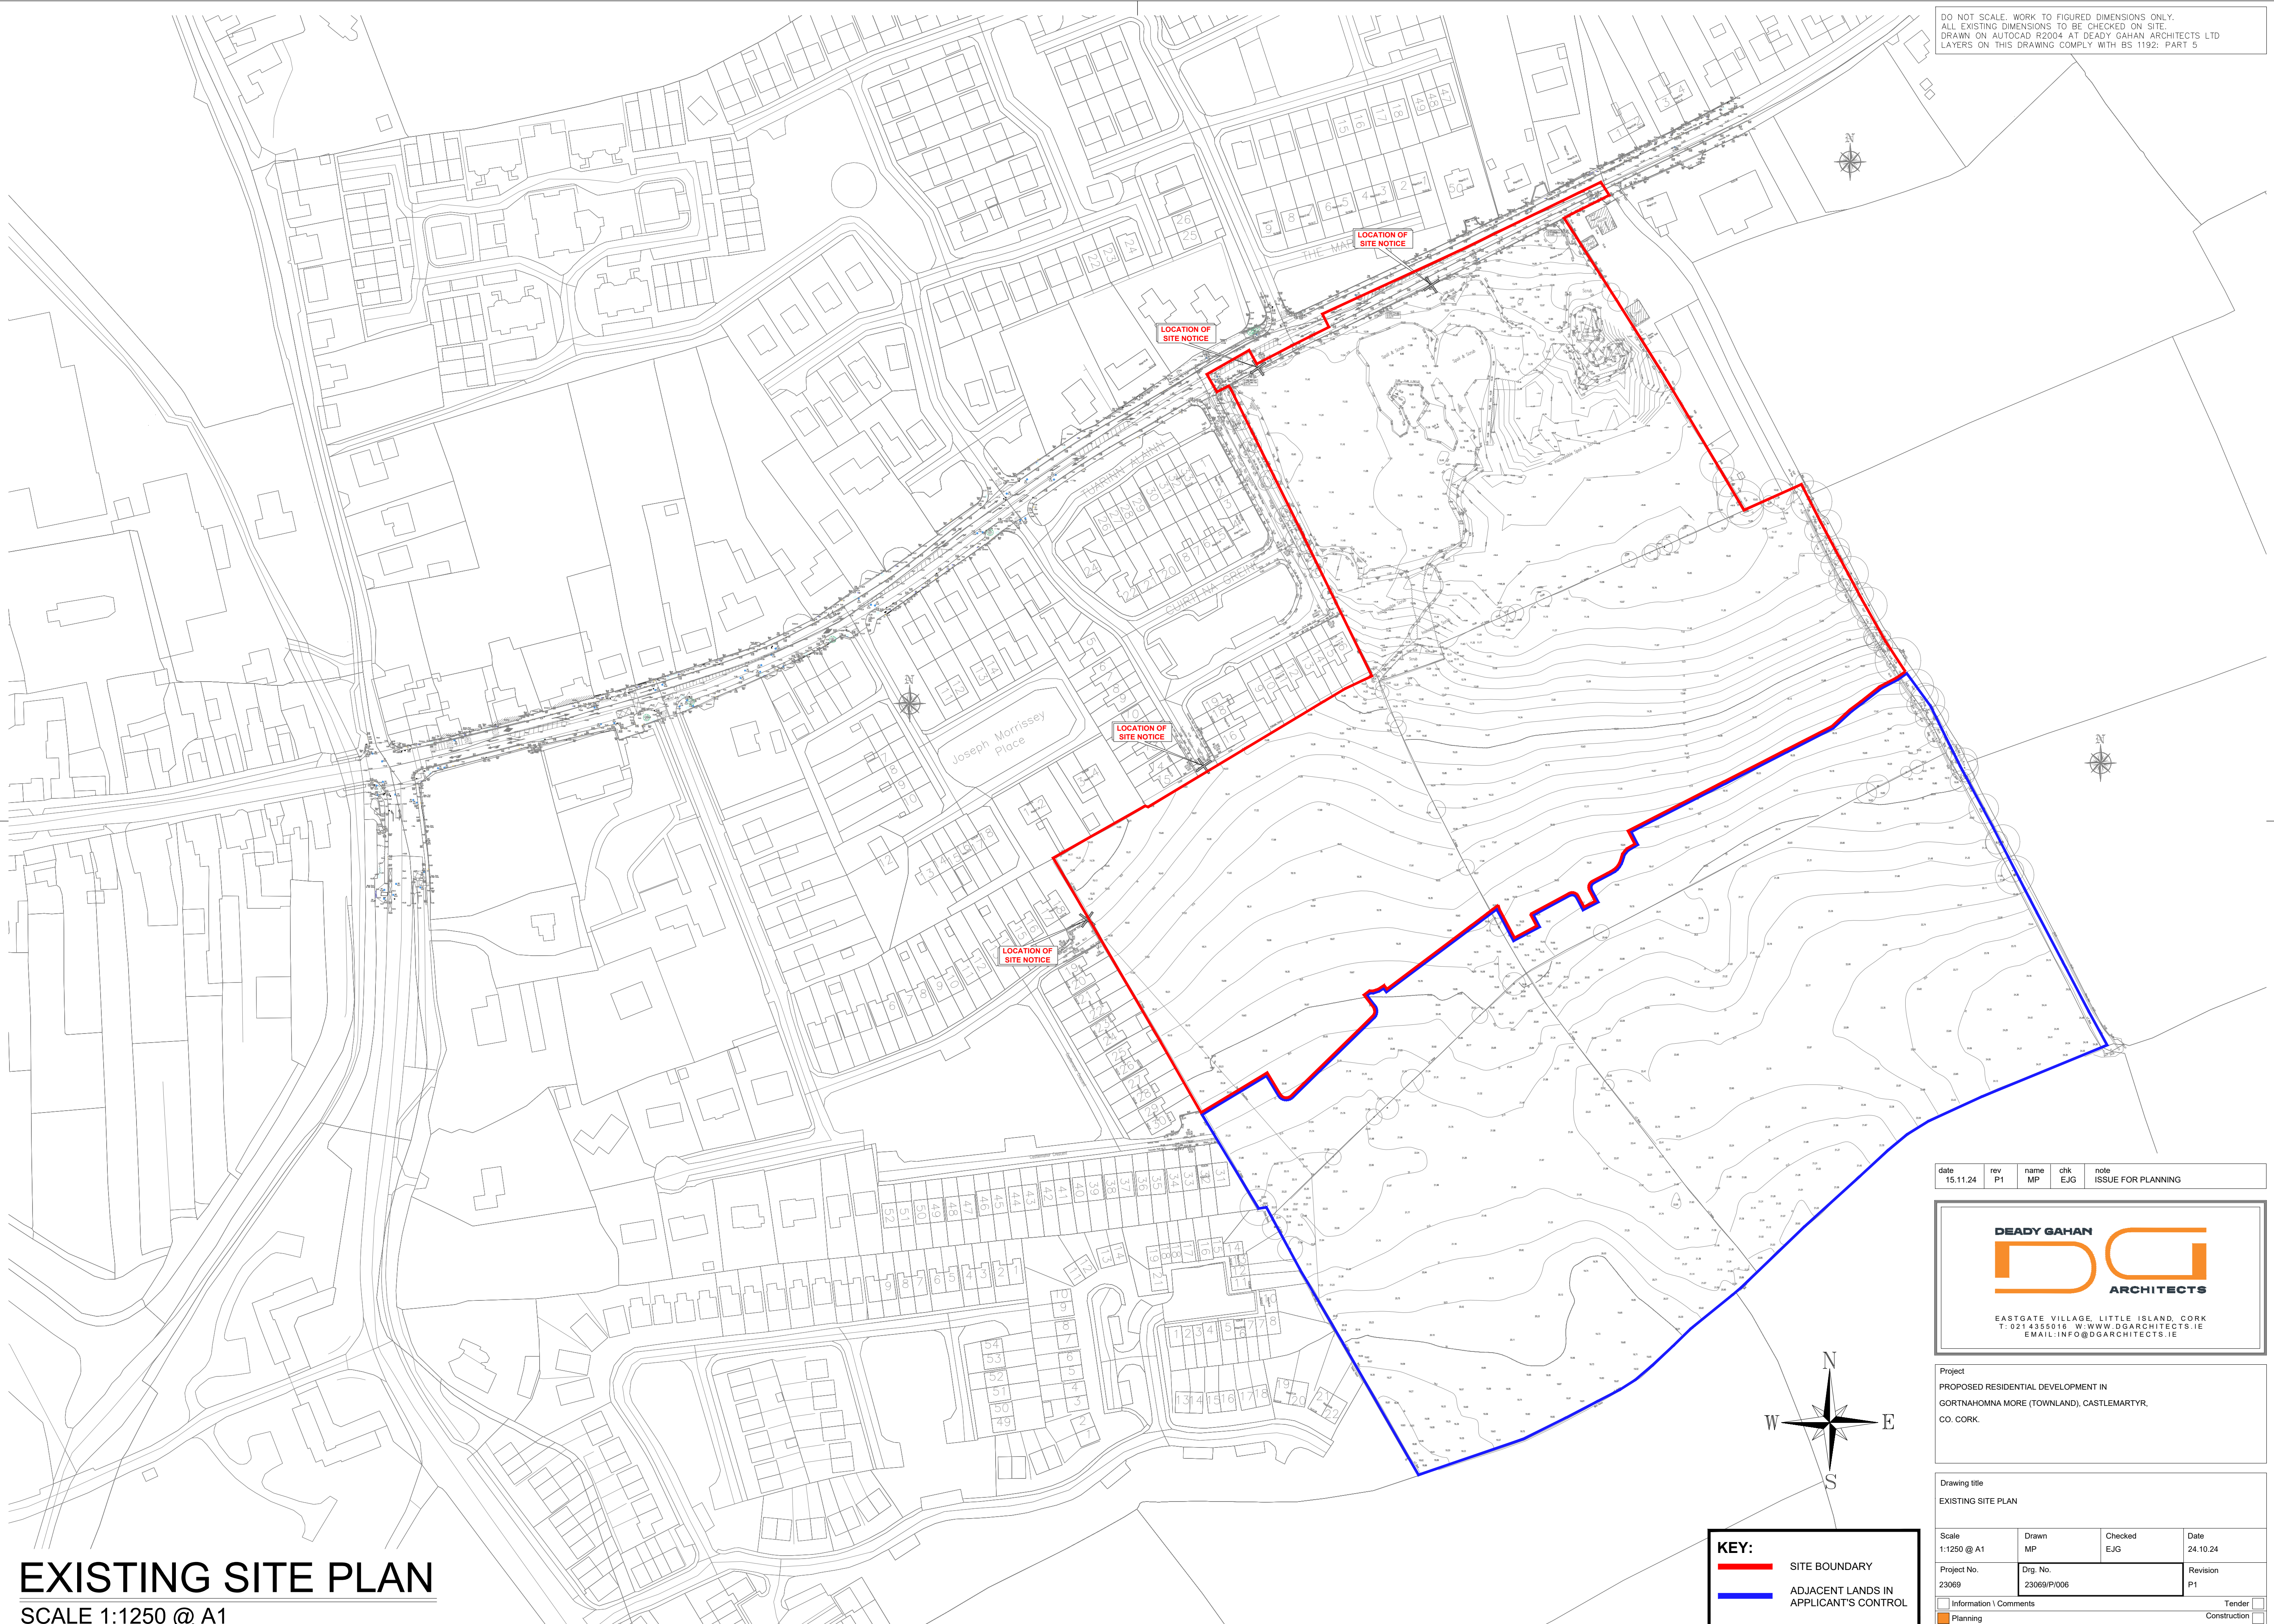

EXISTING SITE PLAN
SCALE 1:1250 @ A1

date	rev	name	chk	note
15.11.24	P1	MP	EJG	ISSUE FOR PLANNING

DEADY GAHAN
DG
ARCHITECTS

EASTGATE VILLAGE, LITTLE ISLAND, CORK
T: 021 4355016 W: WWW.DGARCHITECTS.IE
EMAIL: INFO@DGARCHITECTS.IE

Project
PROPOSED RESIDENTIAL DEVELOPMENT IN
GORTNAHOMNA MORE (TOWNLAND), CASTLEMARTYR,
CO. CORK.

Drawing title
EXISTING SITE PLAN

Scale 1:1250 @ A1	Drawn MP	Checked EJG	Date 24.10.24
Project No. 23069	Drg. No. 23069/P/006	Revision P1	
☐ Information \ Comments			Tender ☐
☒ Planning			Construction ☐