




DO NOT SCALE. WORK TO FIGURED DIMENSIONS ONLY.
ALL EXISTING DIMENSIONS TO BE CHECKED ON SITE.
DRAWN ON AUTOCAD R2004 AT DEADY GAHAN ARCHITECTS LTD
LAYERS ON THIS DRAWING COMPLY WITH BS 1192: PART 5

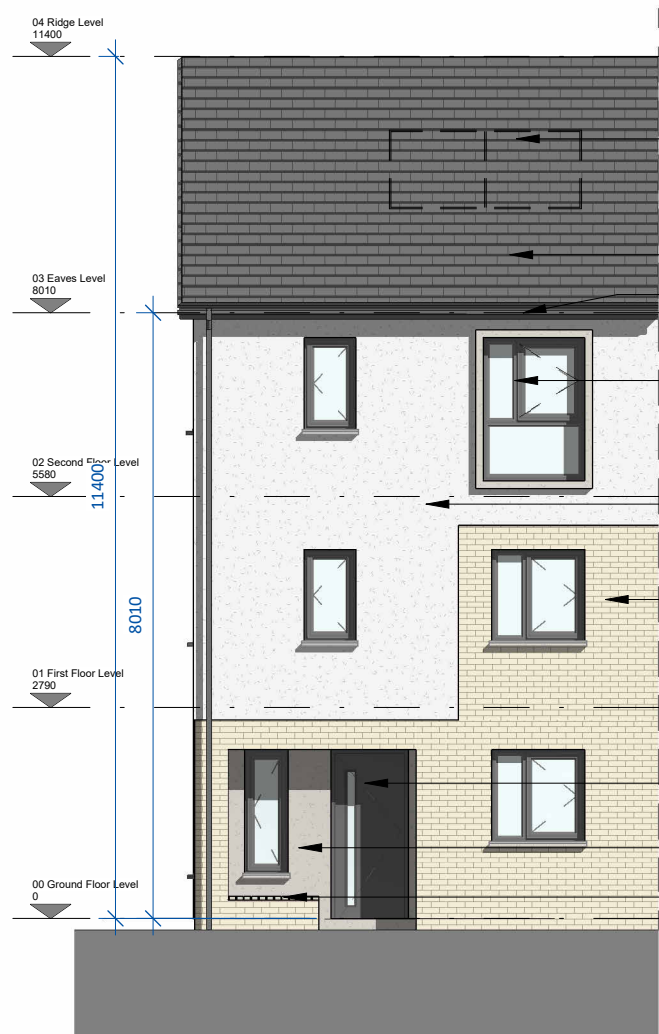


Front Elevation
SCALE 1 : 100

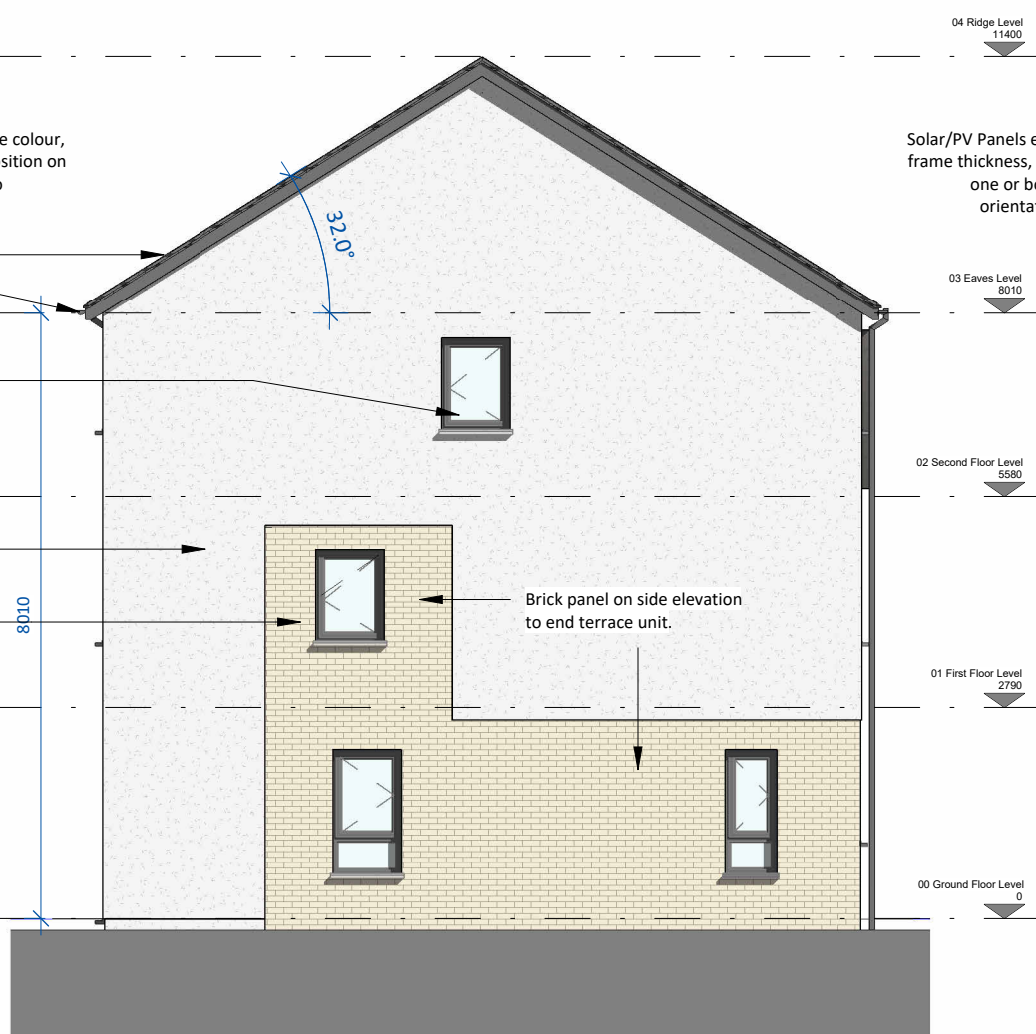

Side Elevation 1
SCALE 1 : 100

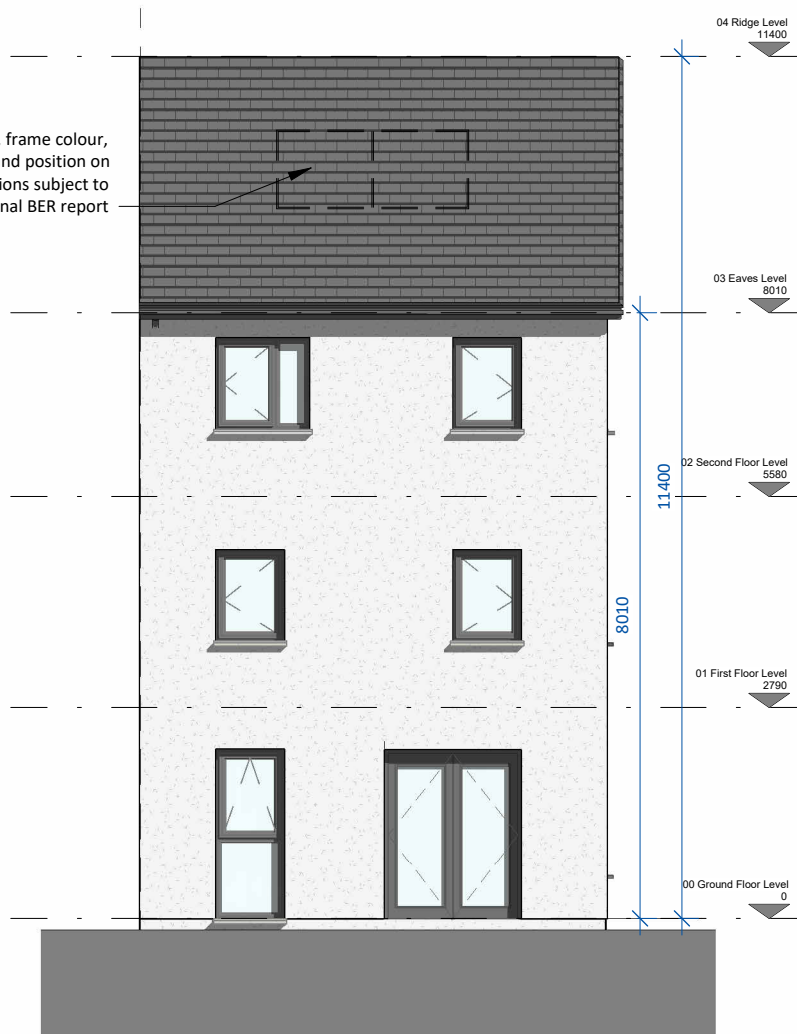


Rear Elevation
SCALE 1 : 100

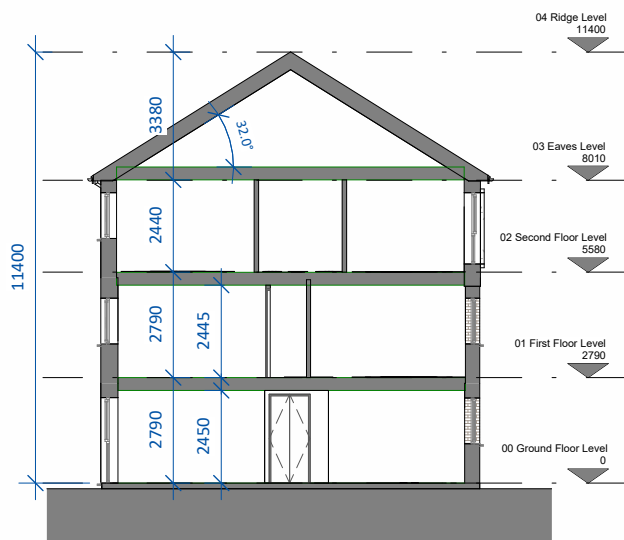

Section A-A
SCALE 1 : 200

date	rev	name	chk	note
29.10.24	P1	MP	EJG	ISSUE FOR PLANNING

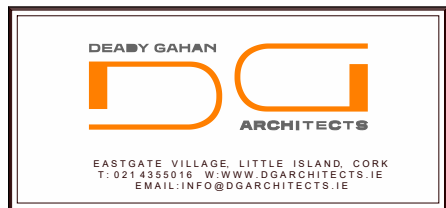

Project
PROPOSED RESIDENTIAL DEVELOPMENT IN
GORTNAHOMNA (TOWNLAND), CASTLEMARTYR,
CO. CORK

Drawing title House Type B1_CA1 - Elevations			
Scale As indicated @ A3	Drawn MP	Checked EJG	Date 22.10.24
Project No. 23069	Dwg. No. 23069_P_101		Revision P1
<input type="checkbox"/> Information \ Comments			Tender <input type="checkbox"/>
<input checked="" type="checkbox"/> Planning			Construction <input type="checkbox"/>