


DO NOT SCALE. WORK TO FIGURED DIMENSIONS ONLY.
ALL EXISTING DIMENSIONS TO BE CHECKED ON SITE.
DRAWN ON AUTOCAD R2004 AT DEADY GAHAN ARCHITECTS LTD
LAYERS ON THIS DRAWING COMPLY WITH BS 1192: PART 5

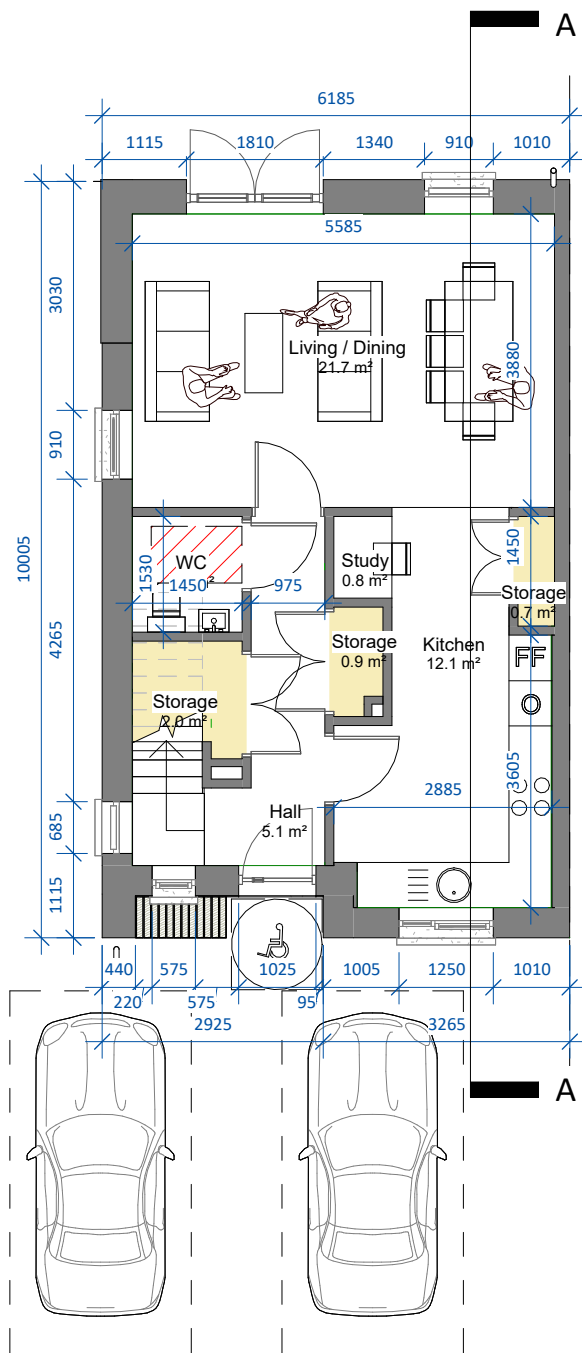

00 Ground Floor Level


SCALE 1 : 100

4 BED HOUSE-TYPE B1-CA1

4-bed semi d. (7 person)


AREA: 151.7 SQ.M.

STORAGE tot. 7.0 SQ.M.

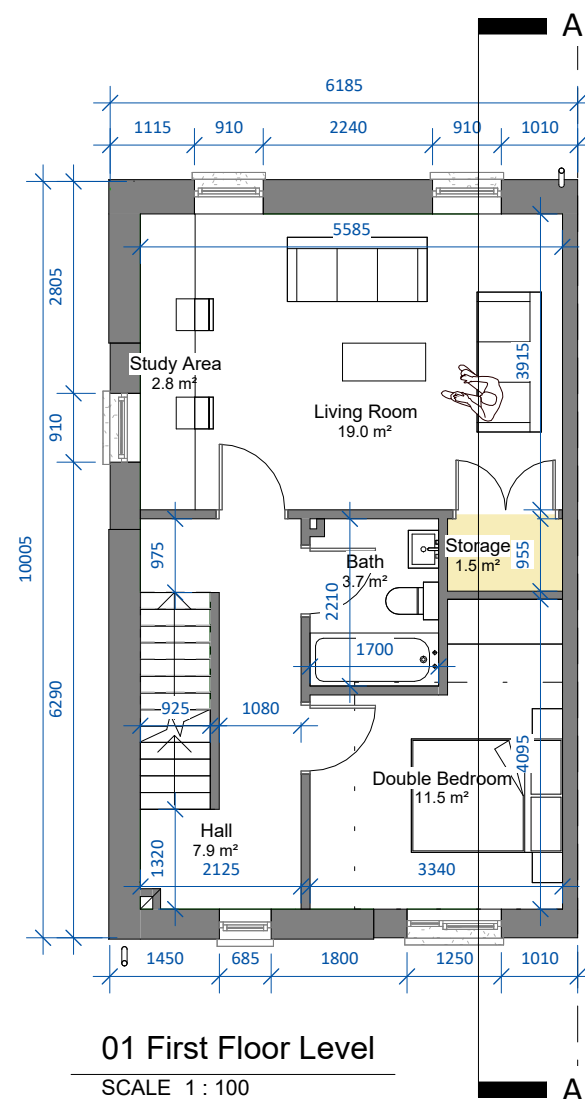


01 First Floor Level

SCALE 1 : 100

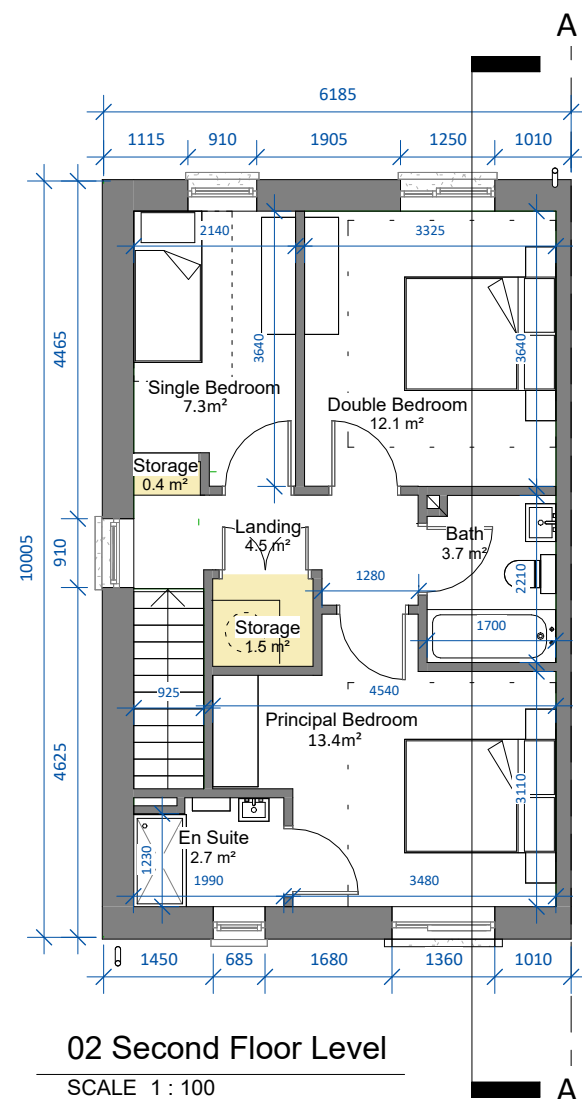

02 Second Floor Level

SCALE 1 : 100

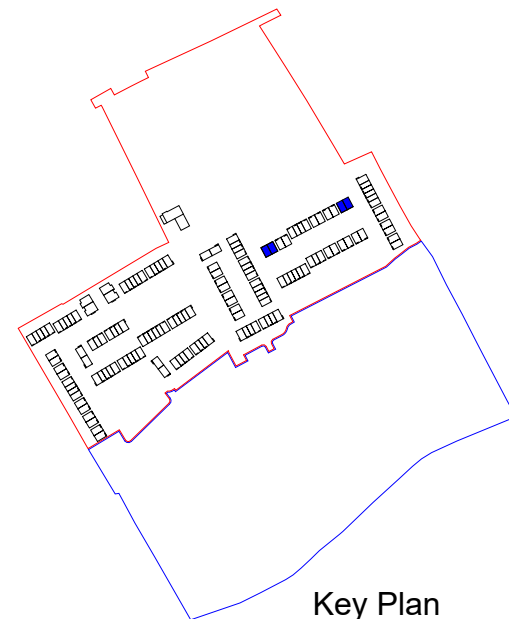

Key Plan

SCALE 1 : 7000

Note: B1(m) refers to mirrored version of Unit Type B1.

Note: Position of north point varies. See Site Plan 23069/P/003 for orientation and levels.

date	rev	name	chk	note
29.10.24	P1	MP	EJG	ISSUE FOR PLANNING



EASTGATE VILLAGE, LITTLE ISLAND, CORK
T: 021 4355016 W: WWW.DGARCHITECTS.IE
EMAIL: INFO@DGARCHITECTS.IE

Project
PROPOSED RESIDENTIAL DEVELOPMENT IN
GORTNAHOMNA (TOWNLAND), CASTLEMARYR,
CO. CORK

Drawing title
House Type B1_CA1 - Floor Plans

Scale	Drawn	Checked	Date
As indicated @ A3	MP	EJG	22.10.24

Project No.	Dwg. No.	Revision
23069	23069_P_100	P1

Information \ Comments	Tender
Planning	Construction



3D View