



DO NOT SCALE. WORK TO FIGURED DIMENSIONS ONLY.  
ALL EXISTING DIMENSIONS TO BE CHECKED ON SITE.  
DRAWN ON AUTOCAD R2004 AT DEADY GAHAN ARCHITECTS LTD  
LAYERS ON THIS DRAWING COMPLY WITH BS 1192: PART 5

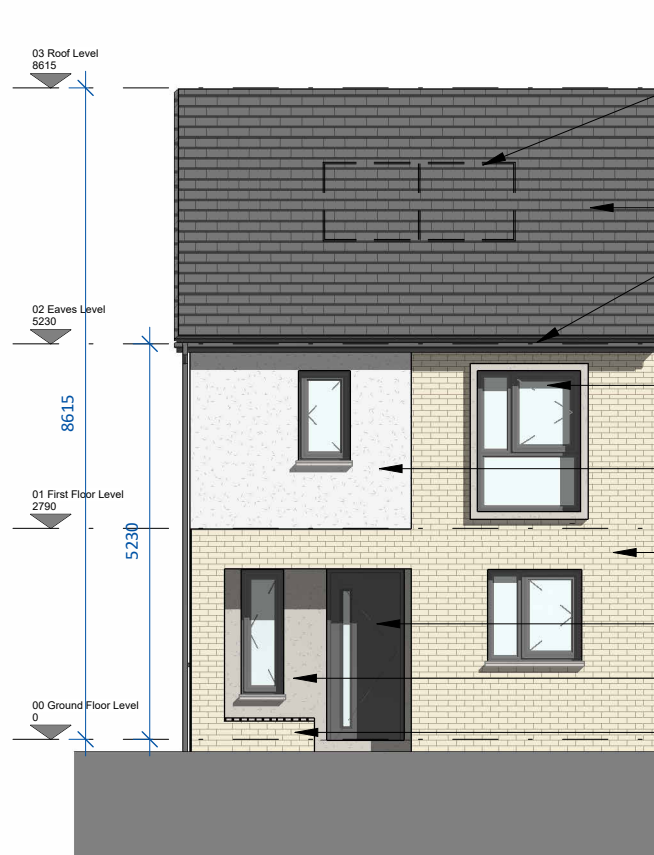


Front Elevation  
SCALE 1 : 100


- Solar/PV Panels exact area, frame colour, frame thickness, material and position on one or both elevations subject to orientation and final BER report
- Roofing tiles
- uPVC gutters and downpipes
- uPVC windows. Colour t.b.d.
- Rough-render plaster finish. Colour t.b.d.
- Selected buff brick finish. Colour t.b.d.
- uPVC doors. Colour t.b.d.
- Contrast Render
- Bench seating

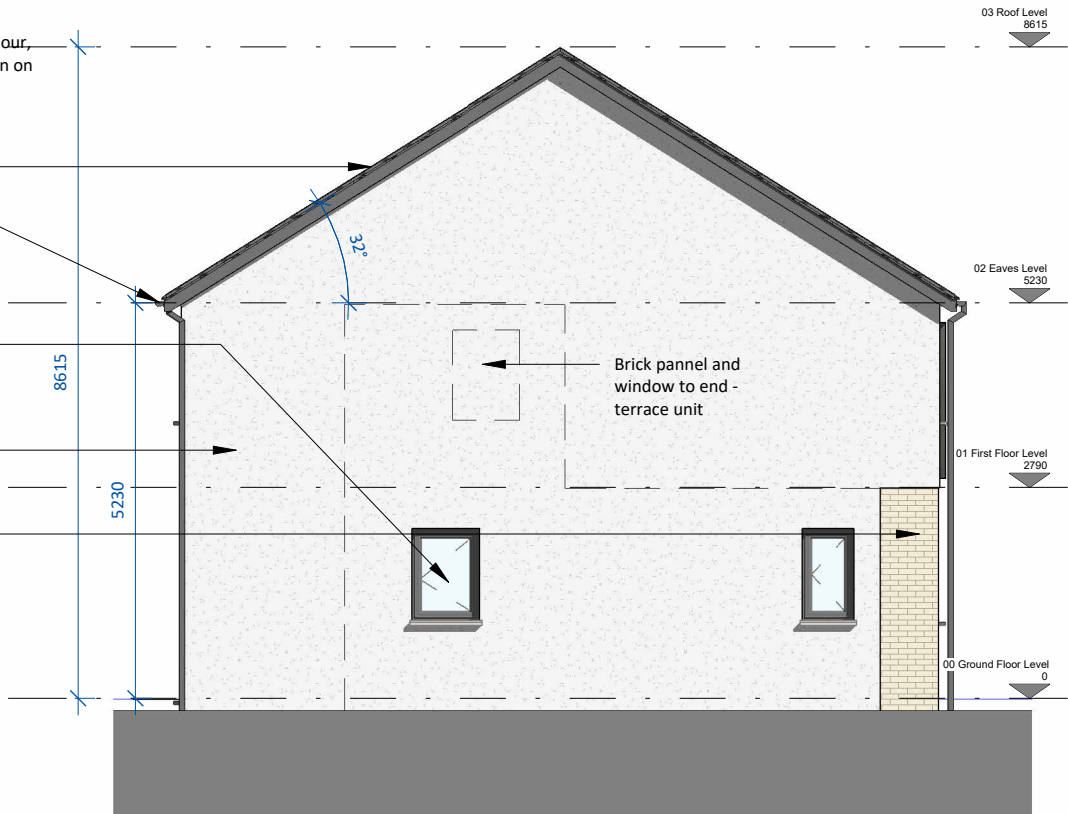

Side Elevation  
SCALE 1 : 100

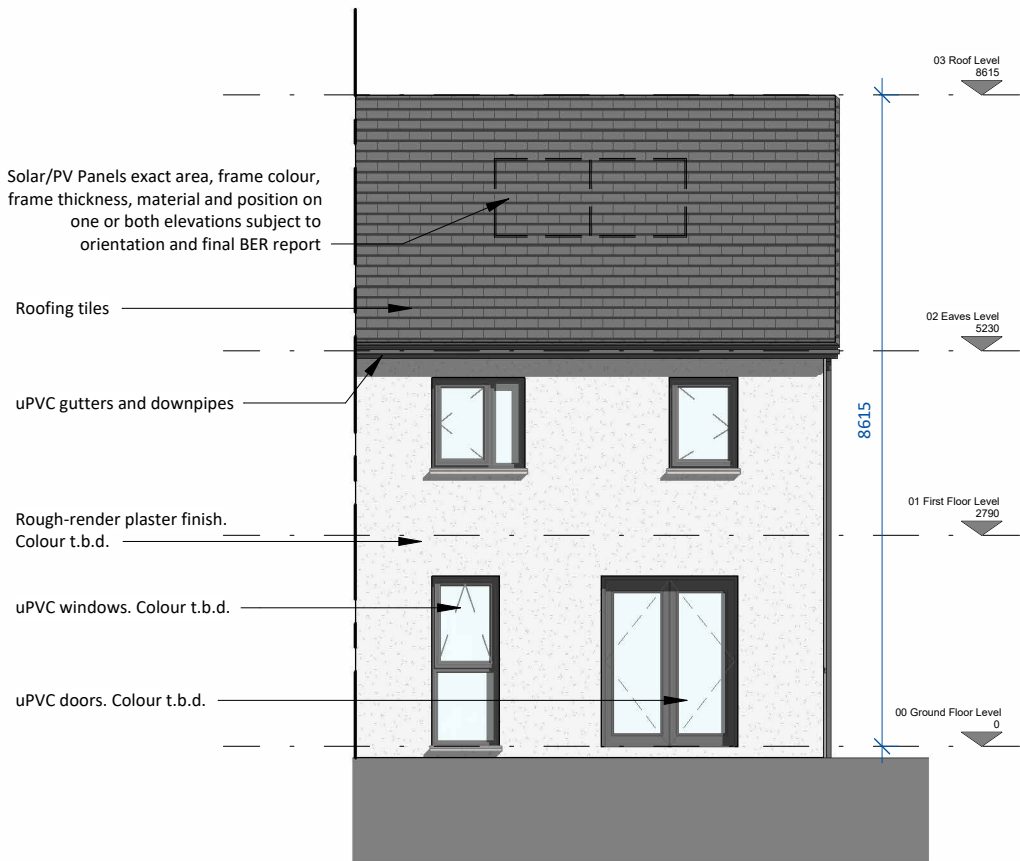


Rear Elevation  
SCALE 1 : 100

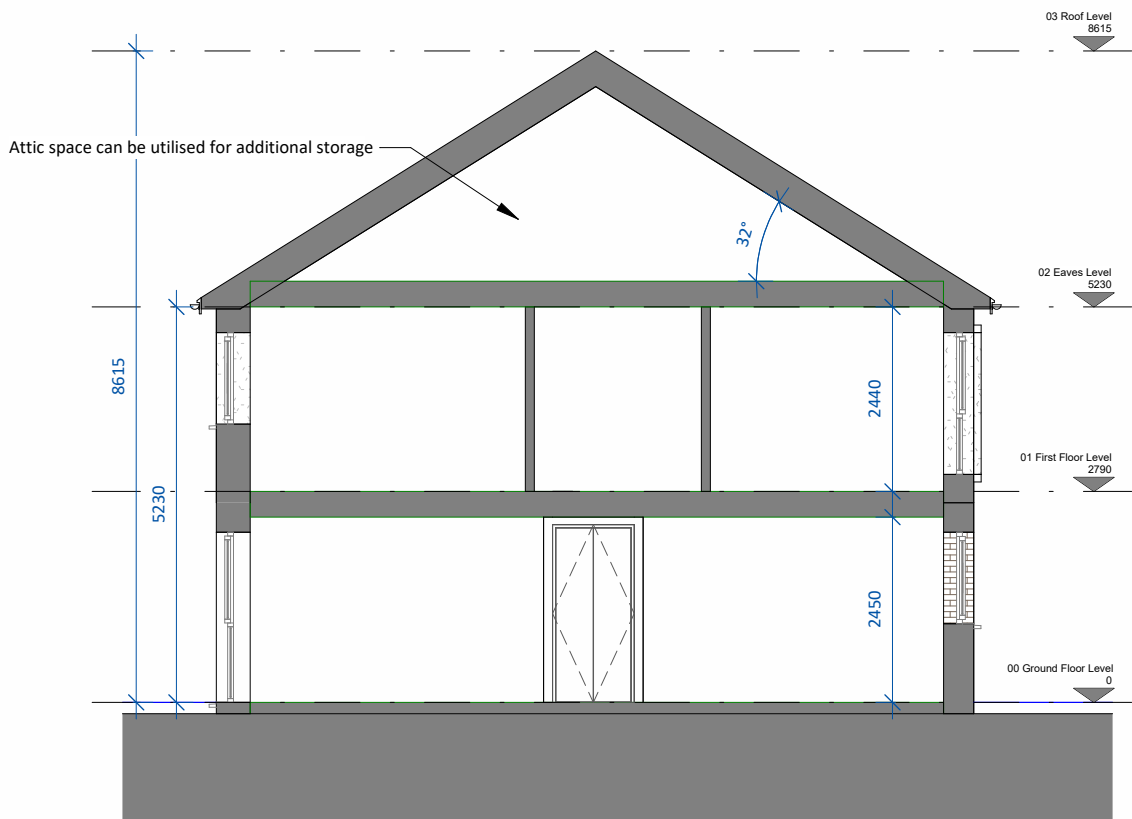

Section A-A  
SCALE 1 : 100

date	rev	name	chk	note
29.10.24	P1	MP	EJG	ISSUE FOR PLANNING

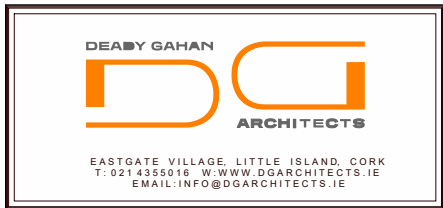

Project  
PROPOSED RESIDENTIAL DEVELOPMENT IN  
GORTNAHOMNA (TOWNLAND), CASTLEMARTYR,  
CO. CORK

Drawing title  
House Type C1\_CA1 - Elevations and Section A-A

Scale 1 : 100 @ A3	Drawn MP	Checked EJG	Date 22.10.24
Project No. 23069	Drw. No. 23069_P_201	Revision P1	Tender <input type="checkbox"/>
<input type="checkbox"/> Information \ Comments	Construction <input type="checkbox"/>		