



DO NOT SCALE. WORK TO FIGURED DIMENSIONS ONLY.
ALL EXISTING DIMENSIONS TO BE CHECKED ON SITE.
DRAWN ON AUTOCAD R2004 AT DEADY GAHAN ARCHITECTS LTD
LAYERS ON THIS DRAWING COMPLY WITH BS 1192: PART 5




Front Elevation
SCALE 1 : 100

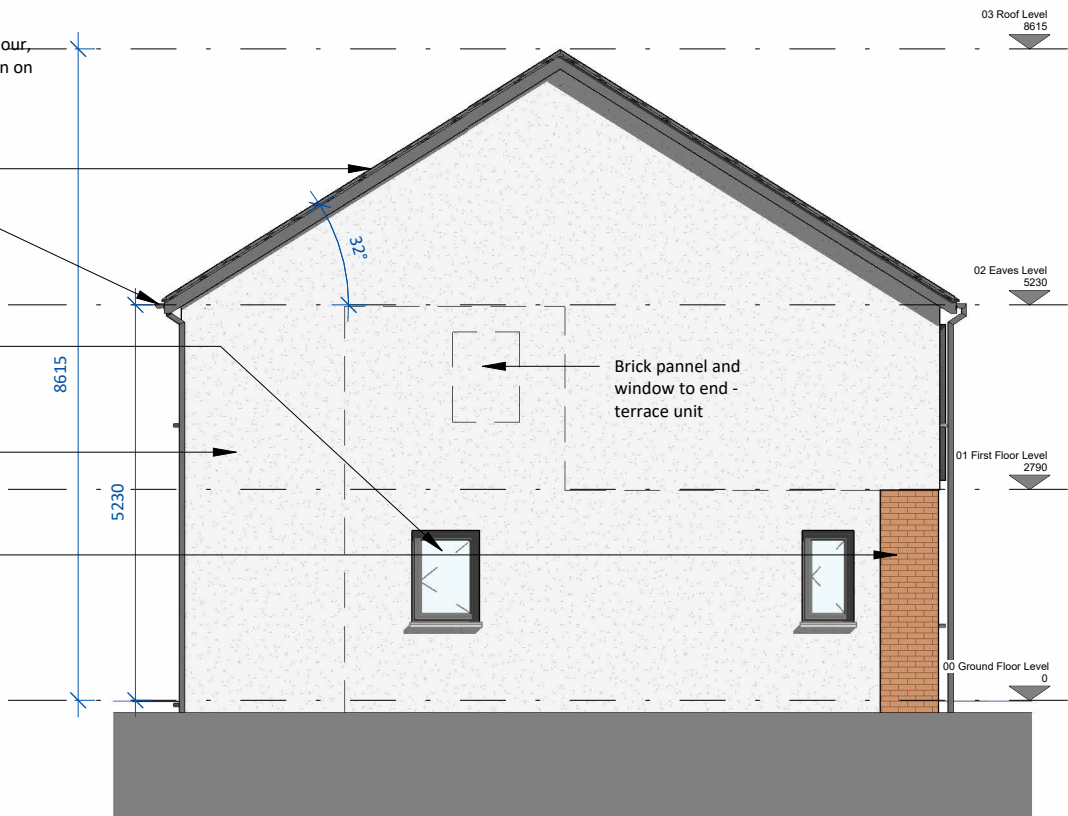

Side Elevation
SCALE 1 : 100

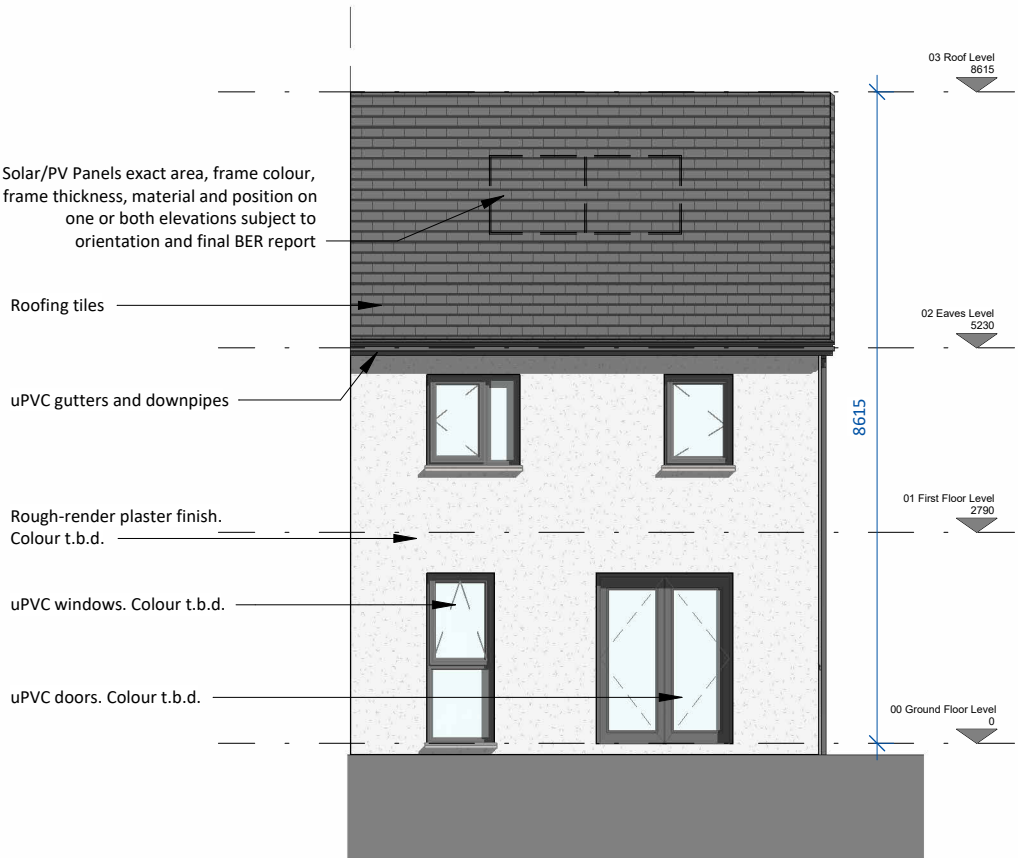

Rear Elevation
SCALE 1 : 100

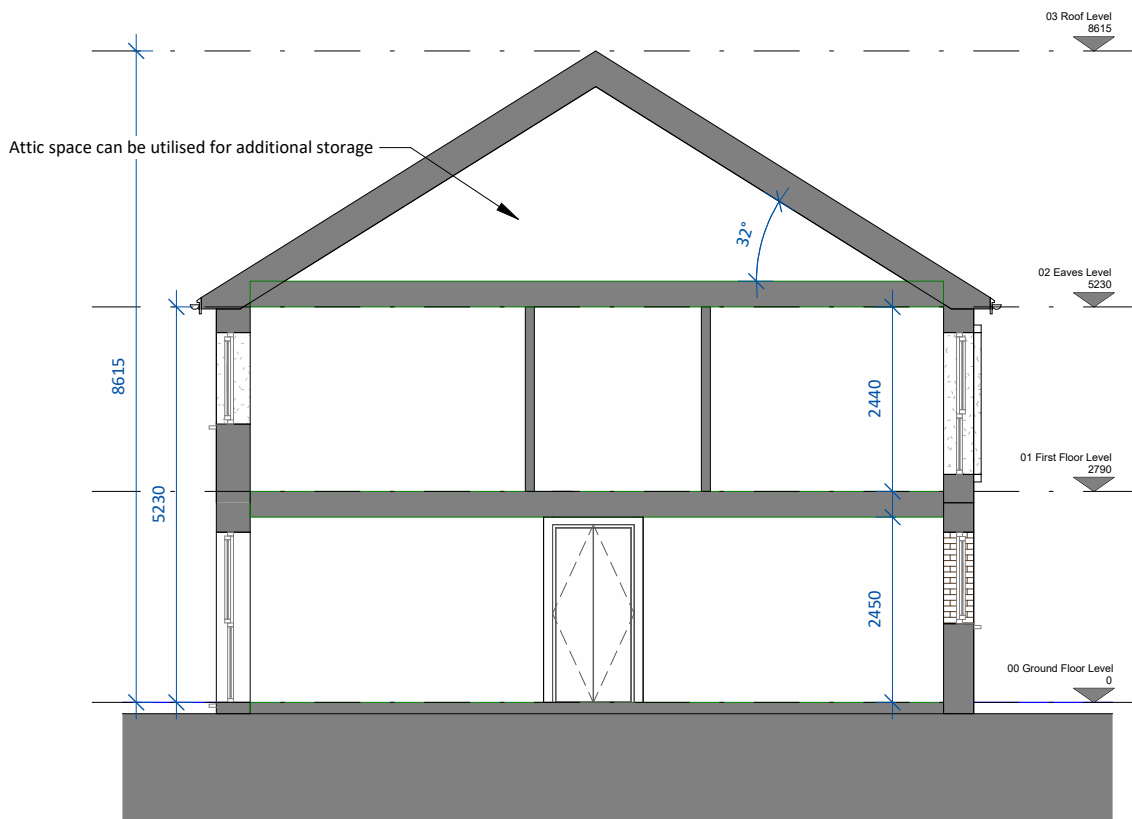

Section A-A
SCALE 1 : 100

date	rev	name	chk	note
29.10.24	P1	MC	EJG	ISSUE FOR PLANNING

DEADY GAHAN
ARCHITECTS

EASTGATE VILLAGE, LITTLE ISLAND, CORK
T: 021 4355015 W: WWW.DGARCHITECTS.IE
EMAIL: INFO@DGARCHITECTS.IE

Project	PROPOSED RESIDENTIAL DEVELOPMENT IN GORTNAHOMNA (TOWNLAND), CASTLEMARTYR, CO. CORK		
---------	--	--	--

Drawing title			
House Type C1_CA2 - Elevations and Section A-A			

Scale	Drawn	Checked	Date
1 : 100 @ A3	MC	EJG	22.10.24

Project No.	Dwg. No.	Revision
23069	23069_P_206	P1

☐ Information \ Comments

☒ Planning

☐ Tender

☐ Construction