



DO NOT SCALE. WORK TO FIGURED DIMENSIONS ONLY.
 ALL EXISTING DIMENSIONS TO BE CHECKED ON SITE.
 DRAWN ON AUTOCAD R2004 AT DEADY GAHAN ARCHITECTS LTD
 LAYERS ON THIS DRAWING COMPLY WITH BS 1192: PART 5

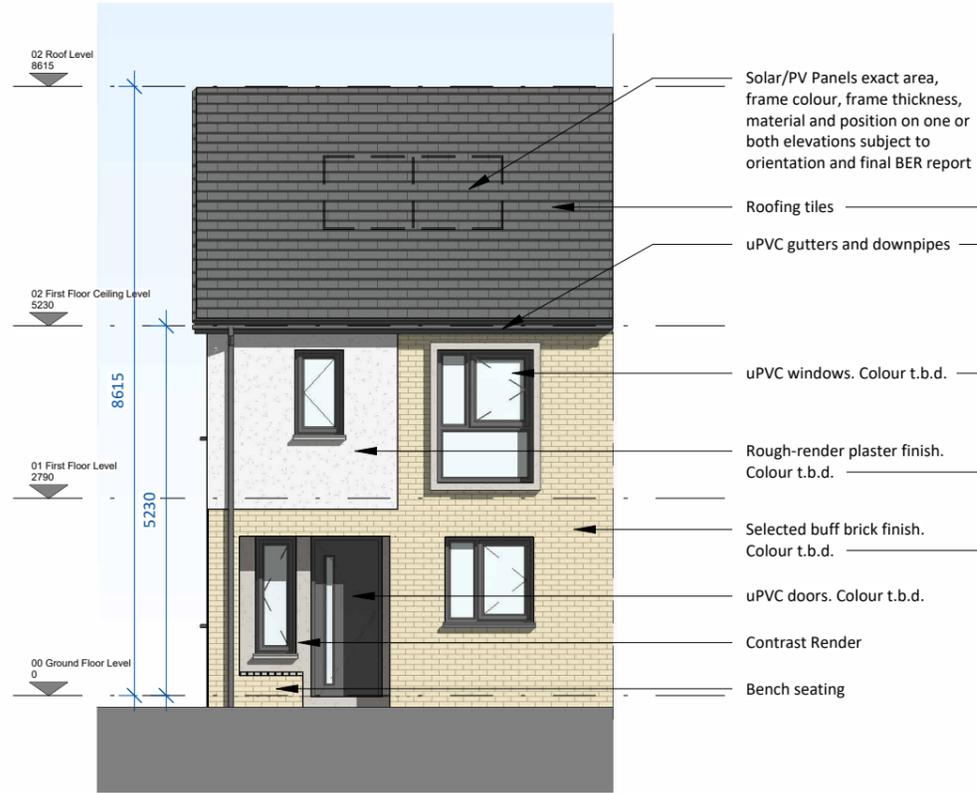


Front Elevation

SCALE 1 : 100

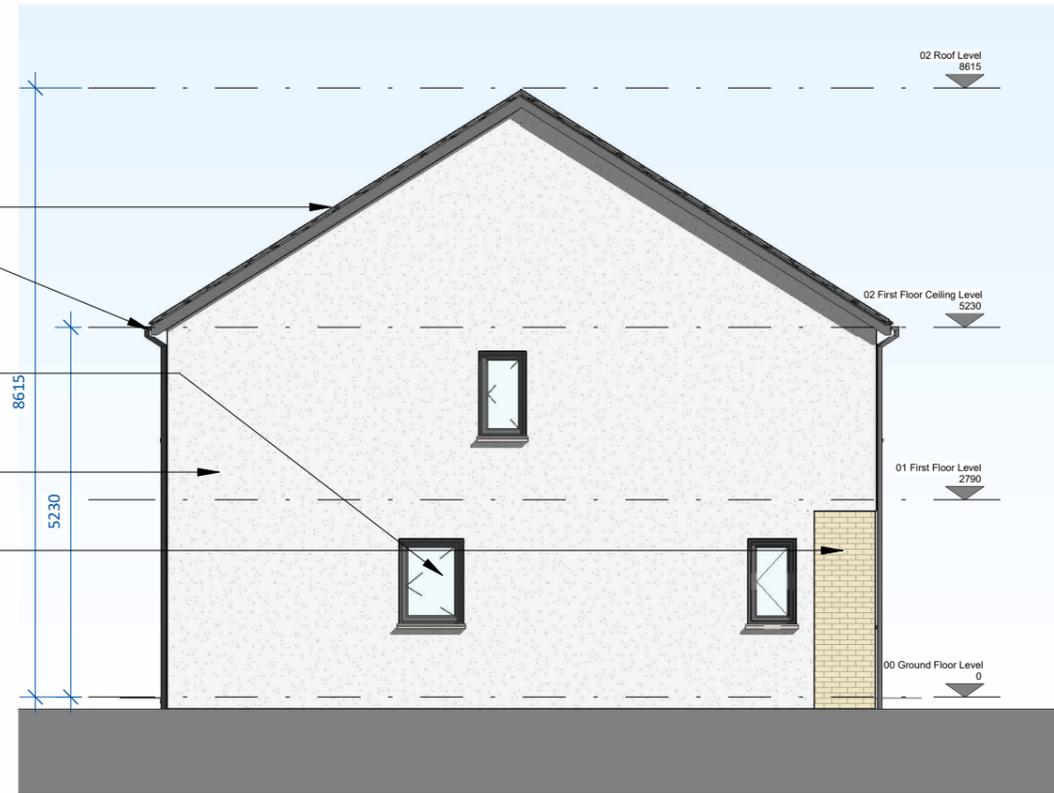


Side Elevation

SCALE 1 : 100

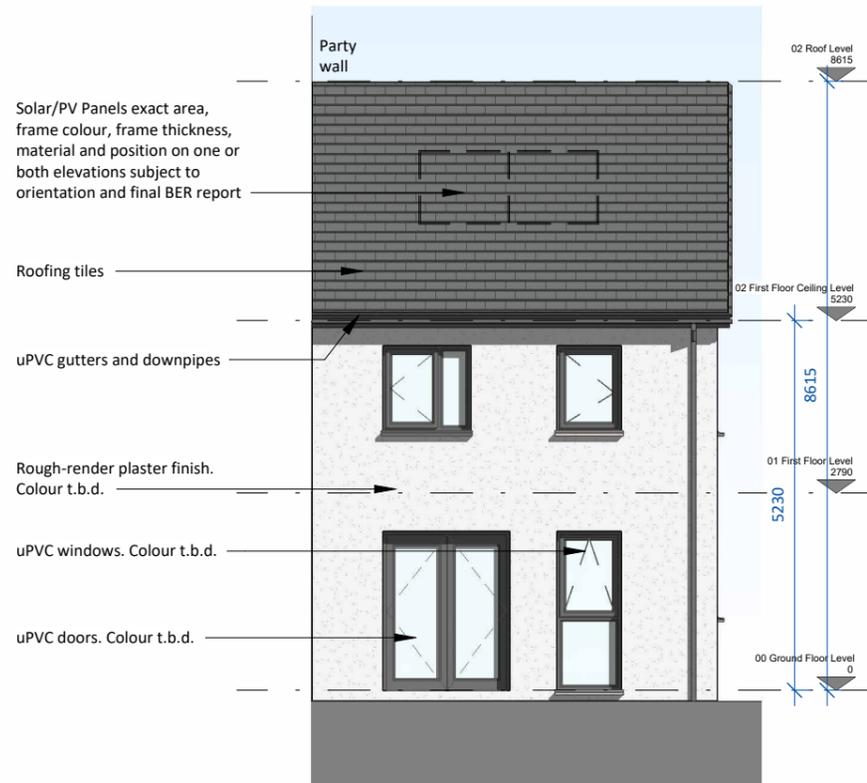

Rear Elevation

SCALE 1 : 100

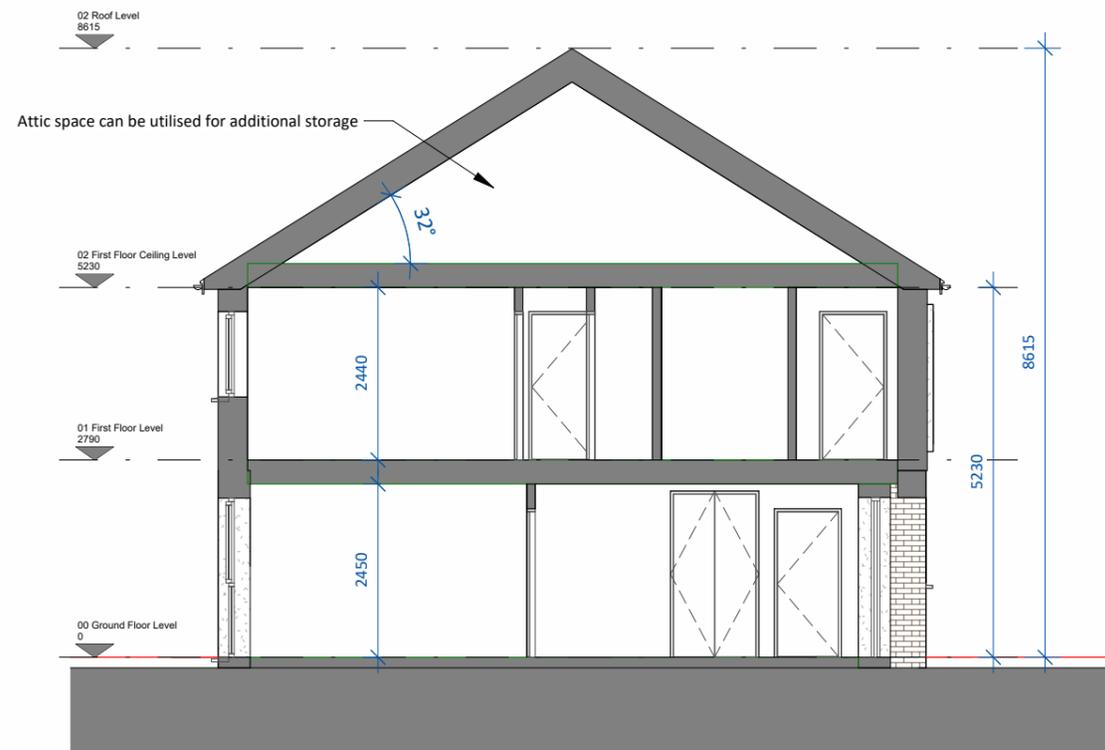

Section A-A

SCALE 1 : 100

date	rev	name	chk	note
29.10.24	P1	MC	EJG	ISSUE FOR PLANNING



Project
 PROPOSED RESIDENTIAL DEVELOPMENT IN
 GORTNAHOMNA (TOWNLAND), CASTLEMARTYR,
 CO. CORK

Drawing title			
House Type D1_CA1 - Elevations and Section A-A			
Scale	Drawn	Checked	Date
1 : 100 @ A3	MC	EJG	22.10.24
Project No.	Drw. No.	Revision	
23069	23069_P_301	P1	
Information \ Comments			Tender
Planning			Construction