


DO NOT SCALE. WORK TO FIGURED DIMENSIONS ONLY.
ALL EXISTING DIMENSIONS TO BE CHECKED ON SITE.
DRAWN ON AUTOCAD R2004 AT DEADY GAHAN ARCHITECTS LTD
LAYERS ON THIS DRAWING COMPLY WITH BS 1192: PART 5

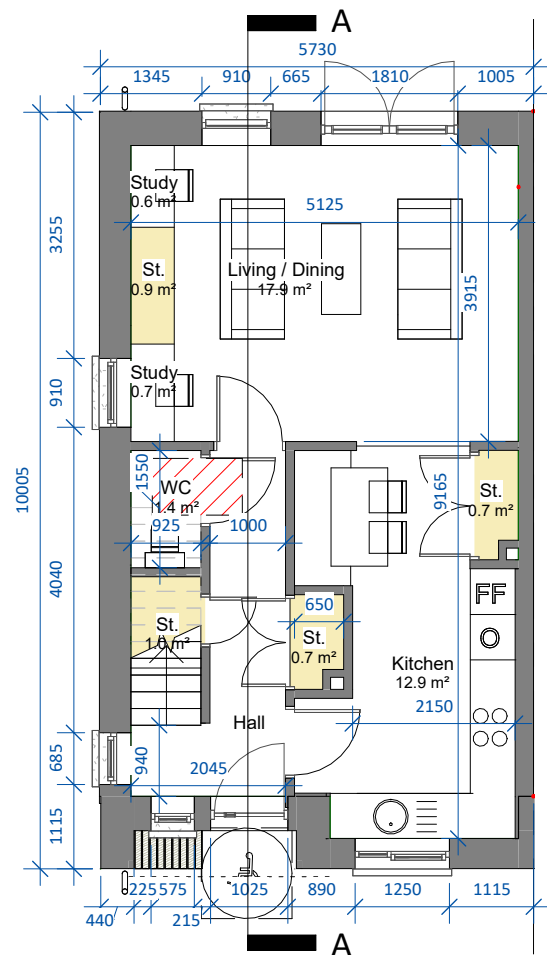

00 Ground Floor Level


SCALE 1 : 100

3 BED HOUSE-TYPE D1-CA2

3-bed townhouse (4 person)


AREA: 91.7 SQ.M.

STORAGE tot. 4.6 SQ.M.

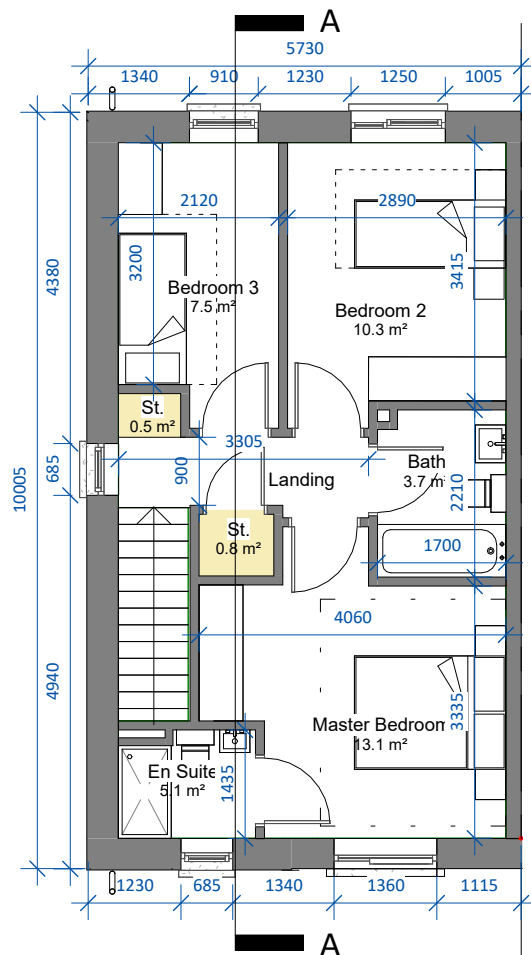


01 First Floor Level

SCALE 1 : 100

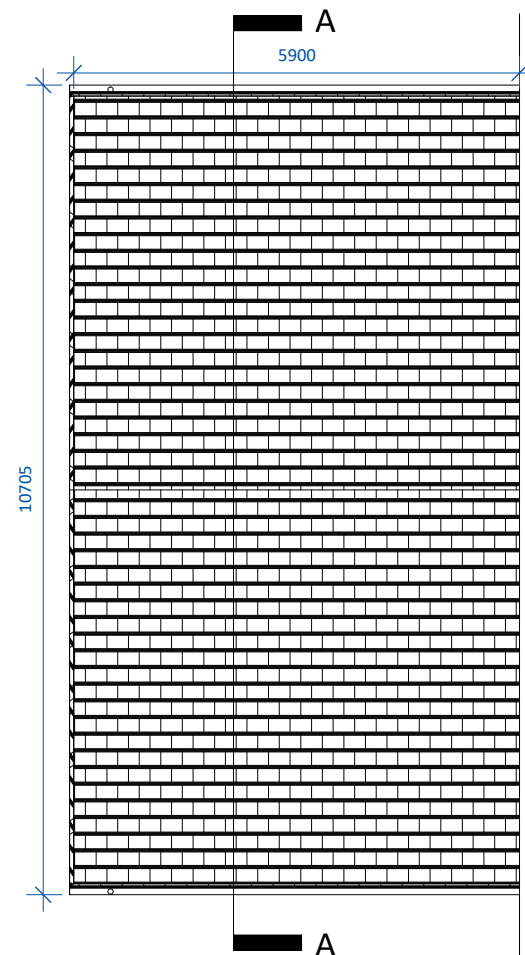

02 Roof Level

SCALE 1 : 100

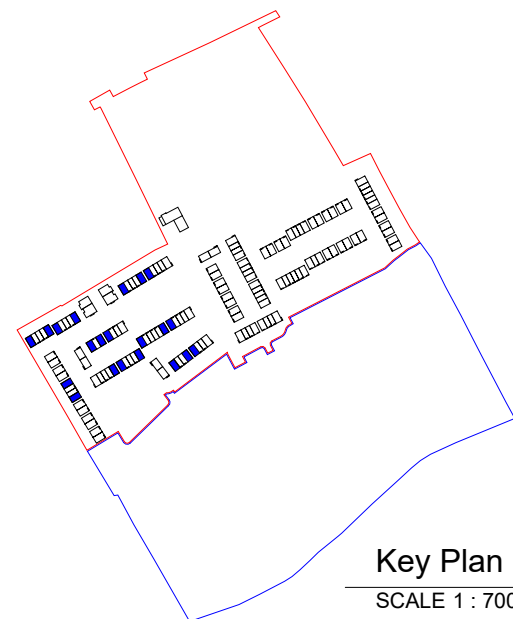

Key Plan

SCALE 1 : 7000

Note: D1(m) refers to mirrored version of Unit Type D1.

Note: Position of north point varies. See Site Plan 23069/P/003 for orientation and levels.

date	rev	name	chk	note
29.10.24	P1	MC	EJG	ISSUE FOR PLANNING



Project
PROPOSED RESIDENTIAL DEVELOPMENT IN
GORTNAHOMNA (TOWNLAND), CASTLEMARTYR,
CO. CORK

Drawing title
House Type D1_CA2 - Floor Plans

Scale	Drawn	Checked	Date
As indicated @ A3	MC	EJG	22.10.24

Project No.	Dwg. No.	Revision
23069	23069_P_305	P1

Information \ Comments	Tender
Planning	Construction



3D View