
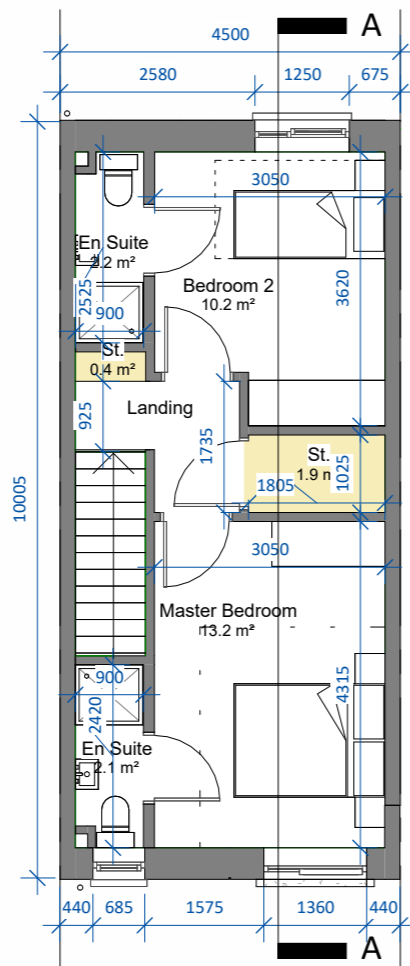



DO NOT SCALE. WORK TO FIGURED DIMENSIONS ONLY.
ALL EXISTING DIMENSIONS TO BE CHECKED ON SITE.
DRAWN ON AUTOCAD R2004 AT DEADY GAHAN ARCHITECTS LTD
LAYERS ON THIS DRAWING COMPLY WITH BS 1192: PART 5

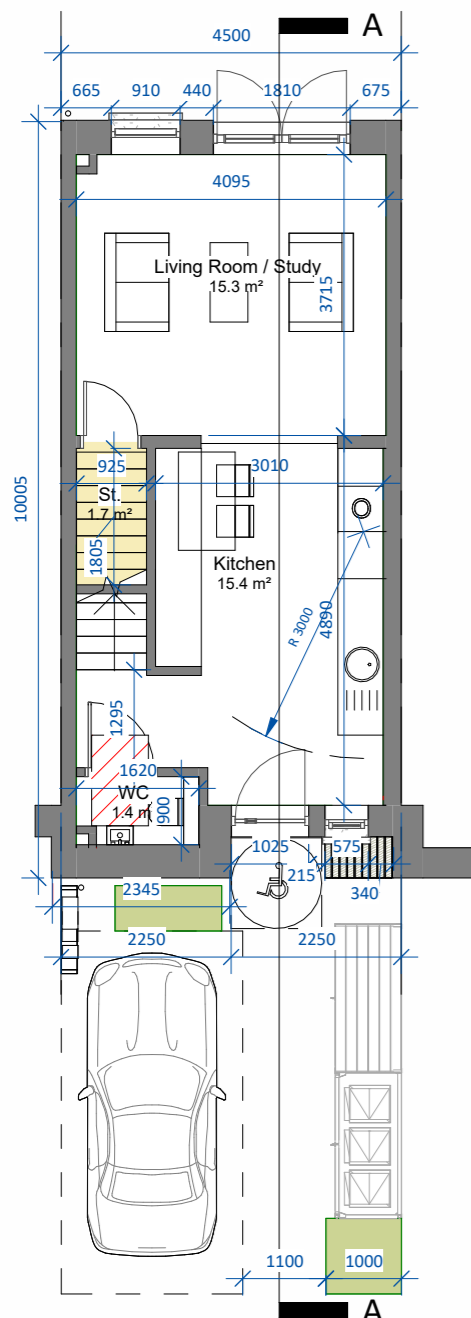

01 First Floor Level
SCALE 1 : 100

2 BED HOUSE-TYPE E1-CA1
2-bed townhouse (3 person)
AREA: 73.3 SQ.M.
STORAGE tot. 4.0 SQ.M.


00 Ground Floor Level
SCALE 1 : 100

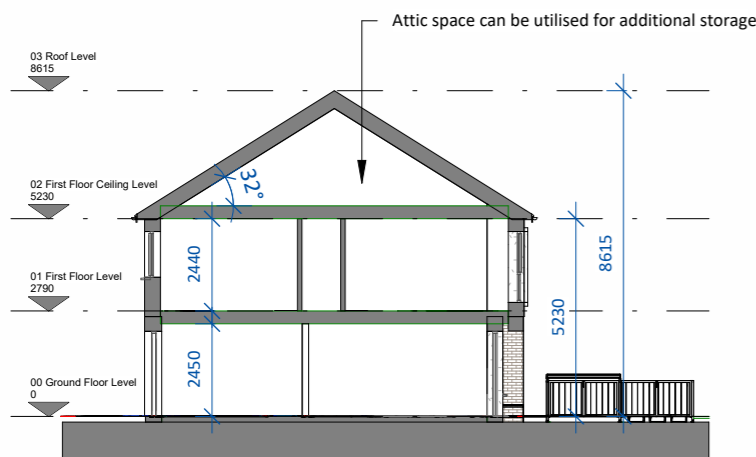

Section A-A
SCALE 1 : 200



3D View

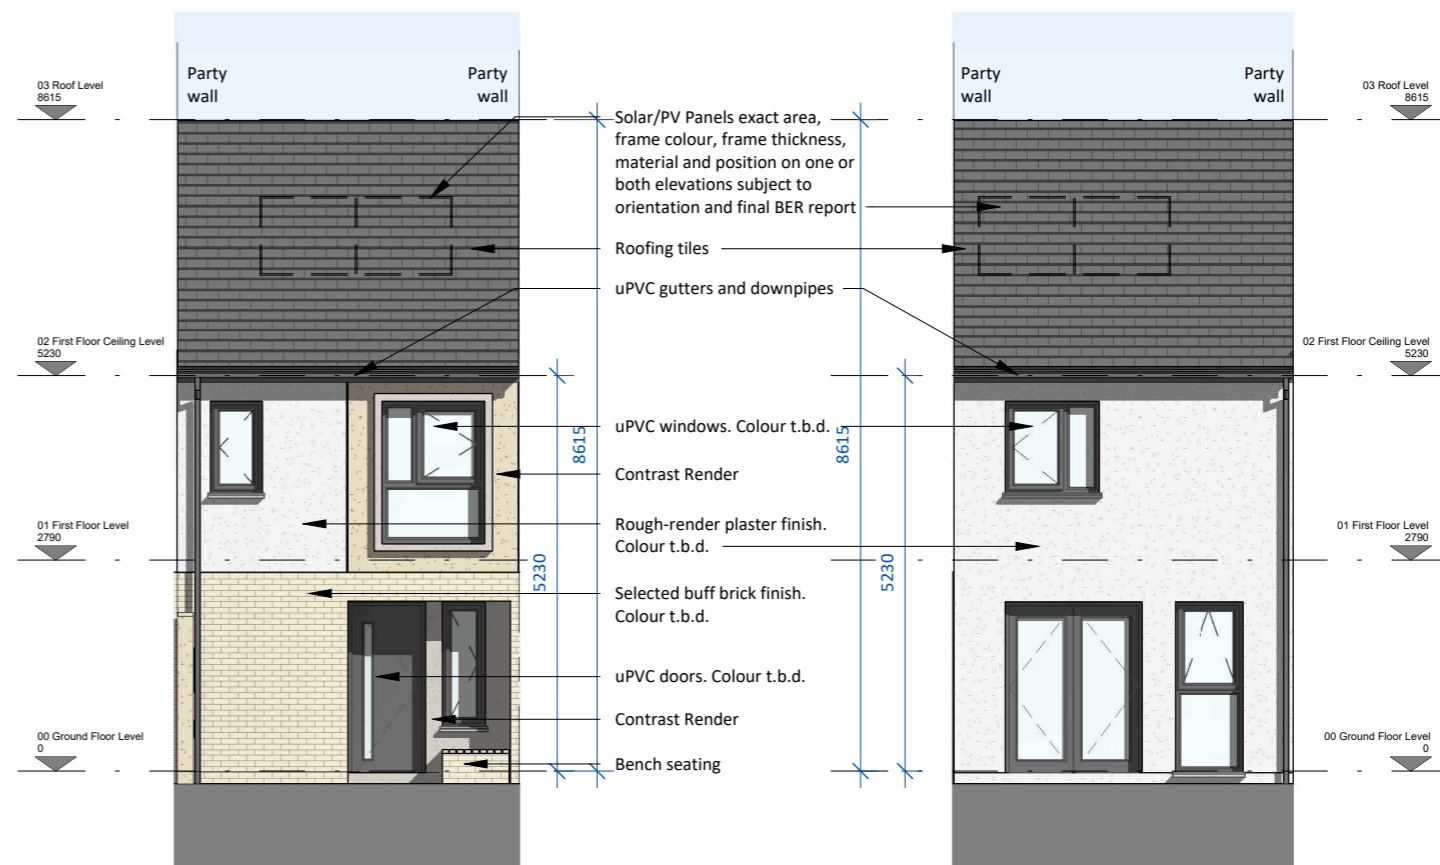


Front Elevation
SCALE 1 : 100

Rear Elevation
SCALE 1 : 100


Note: E1(m) refers to mirrored version of Unit Type E1.

Note: Position of north point varies. See Site Plan 23069/P/003 for orientation and levels.

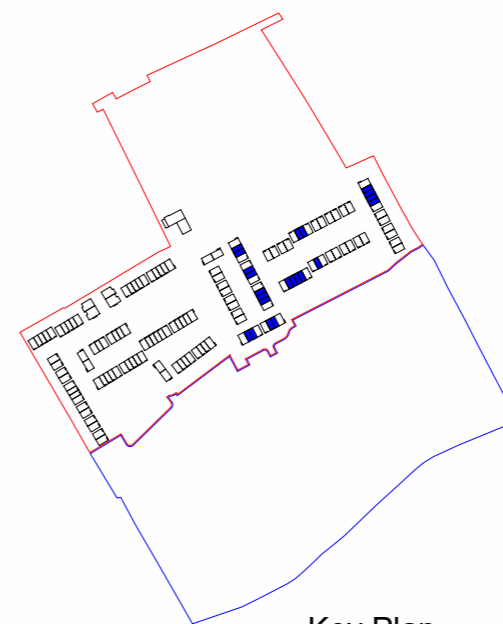

Key Plan
SCALE 1 : 7000

date	rev	name	chk	note
29.10.24	P1	MC	EJG	ISSUE FOR PLANNING

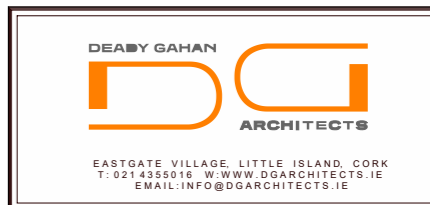

Project
PROPOSED RESIDENTIAL DEVELOPMENT IN
GORTNAHOMNA (TOWNLAND), CASTLEMARTYR,
CO. CORK

Drawing title
House Type E1_CA1 - Floor Plans, Elevations and Section A-A

Scale As indicated @ A3	Drawn MC	Checked EJG	Date 22.10.24
----------------------------	-------------	----------------	------------------

Project No. 23069	Dwg. No. 23069_P_400	Revision P1
----------------------	-------------------------	----------------

<input type="checkbox"/> Information \ Comments	<input type="checkbox"/> Tender
<input checked="" type="checkbox"/> Planning	<input type="checkbox"/> Construction