

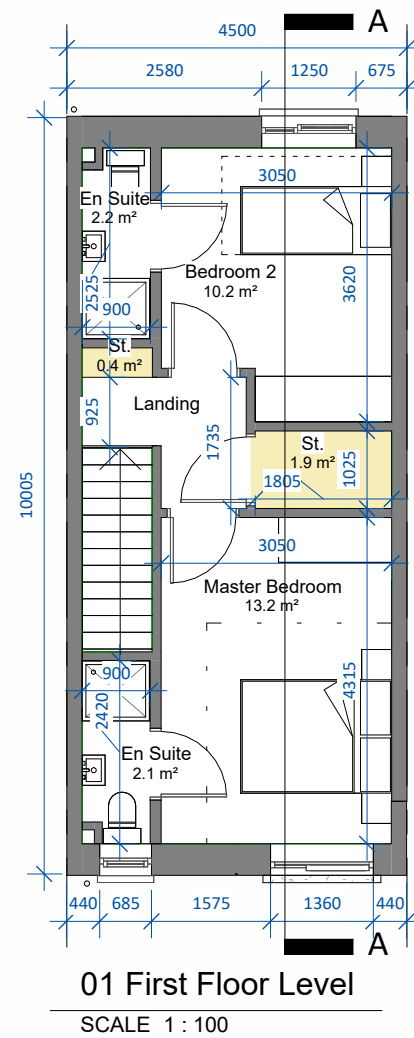
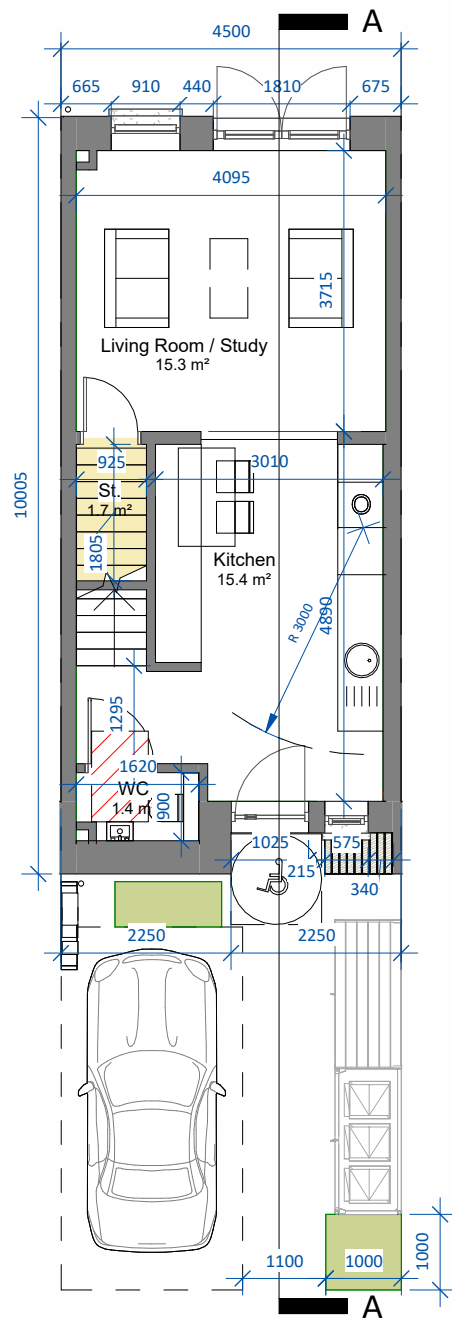
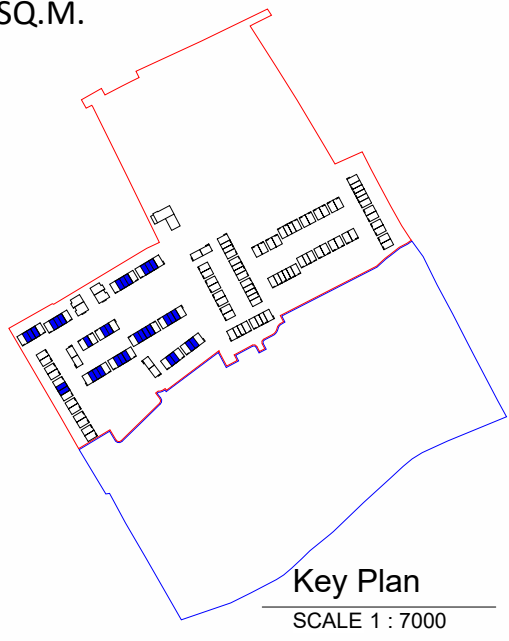


DO NOT SCALE. WORK TO FIGURED DIMENSIONS ONLY.
ALL EXISTING DIMENSIONS TO BE CHECKED ON SITE.
DRAWN ON AUTOCAD R2004 AT DEADY GAHAN ARCHITECTS LTD
LAYERS ON THIS DRAWING COMPLY WITH BS 1192: PART 5

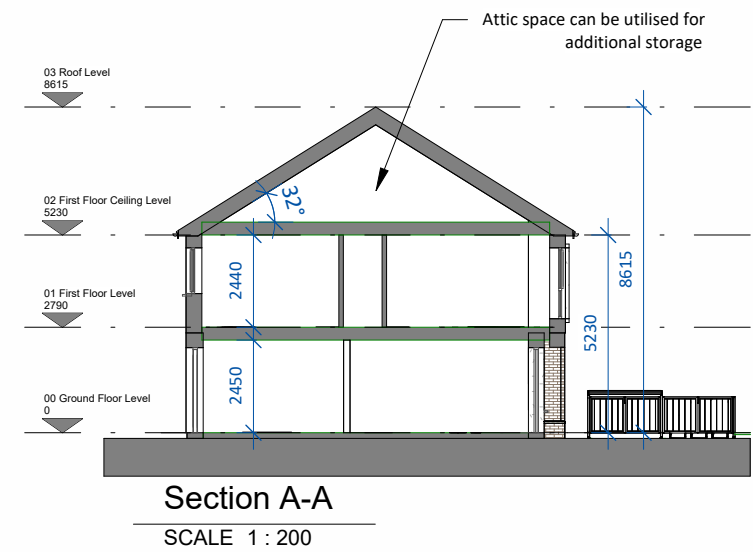

2 BED HOUSE-TYPE E1-CA2
2-bed townhouse (3 person)
AREA: 73.3 SQ.M.
STORAGE tot. 4.0 SQ.M.

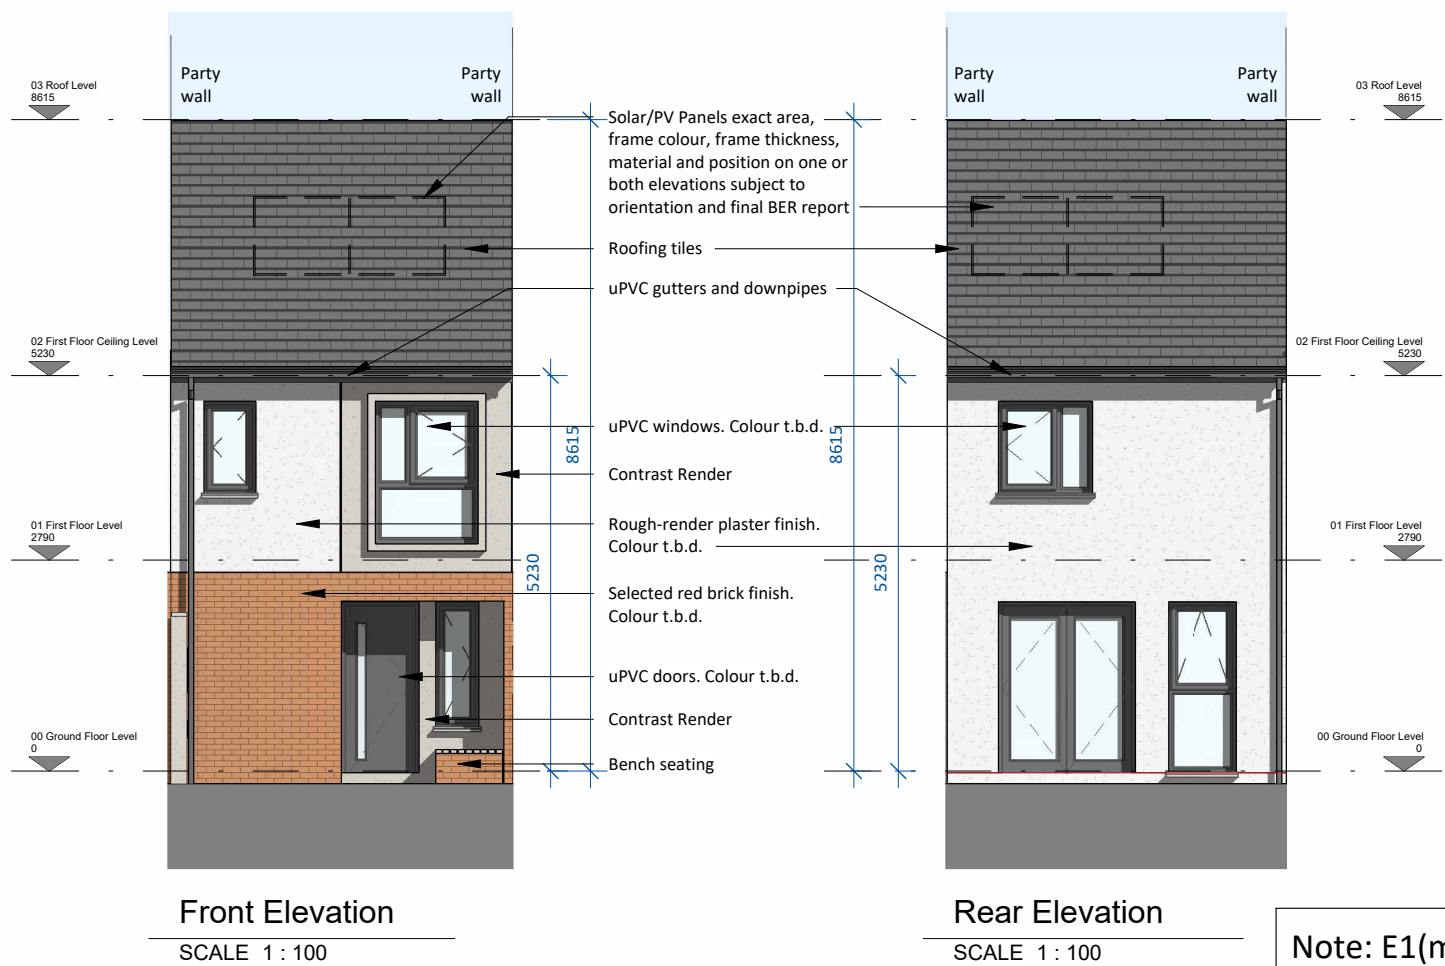


3D View

Note: E1(m) refers to mirrored version of Unit Type E1.

Note: Position of north point varies. See Site Plan 23069/P/003 for orientation and levels.

date	rev	name	chk	note
29.10.24	P1	MC	EJG	ISSUE FOR PLANNING

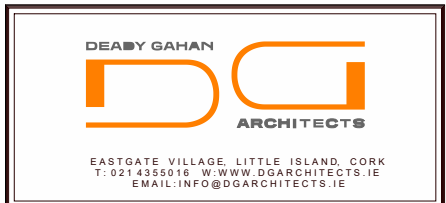

Project
PROPOSED RESIDENTIAL DEVELOPMENT IN
GORTNAHOMNA (TOWNLAND), CASTLEMARTYR,
CO.CORK

Drawing title
House Type E1_CA2 - Floor Plans, Elevations and Section A-A

Scale As indicated @ A3	Drawn MC	Checked EJG	Date 22.10.24
Project No. 23069	Dwg. No. 23069_P_405	Revision P1	
<input type="checkbox"/> Information \ Comments	<input type="checkbox"/> Tender	<input type="checkbox"/> Construction	