


DO NOT SCALE. WORK TO FIGURED DIMENSIONS ONLY.
ALL EXISTING DIMENSIONS TO BE CHECKED ON SITE.
DRAWN ON AUTOCAD R2004 AT DEADY GAHAN ARCHITECTS LTD
LAYERS ON THIS DRAWING COMPLY WITH BS 1192: PART 5




Front Elevation

SCALE 1 : 100

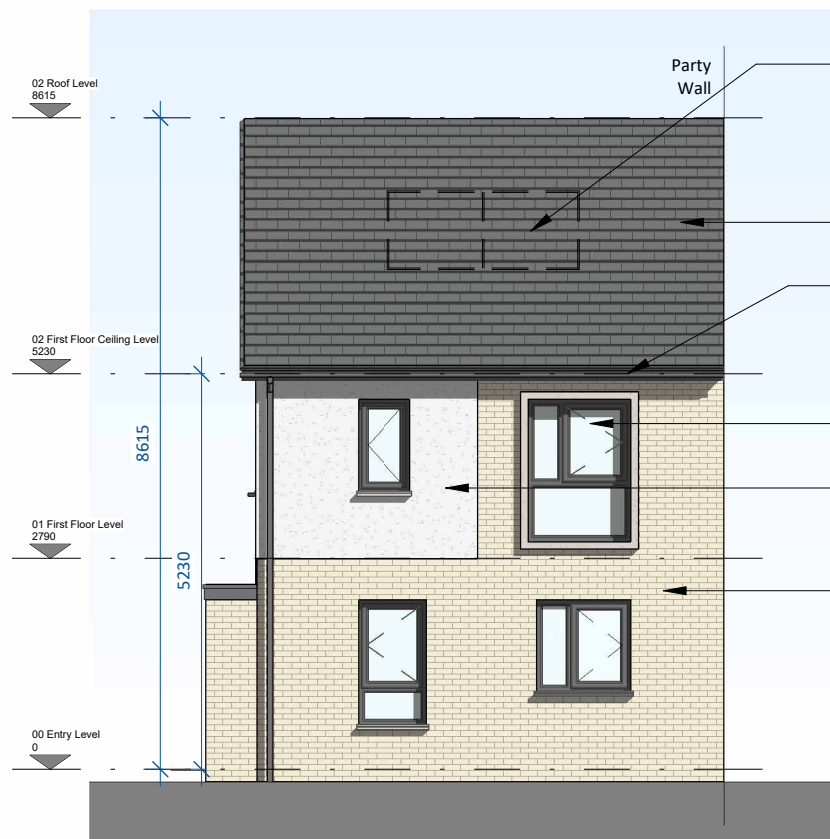


Side Elevation 1

SCALE 1 : 100

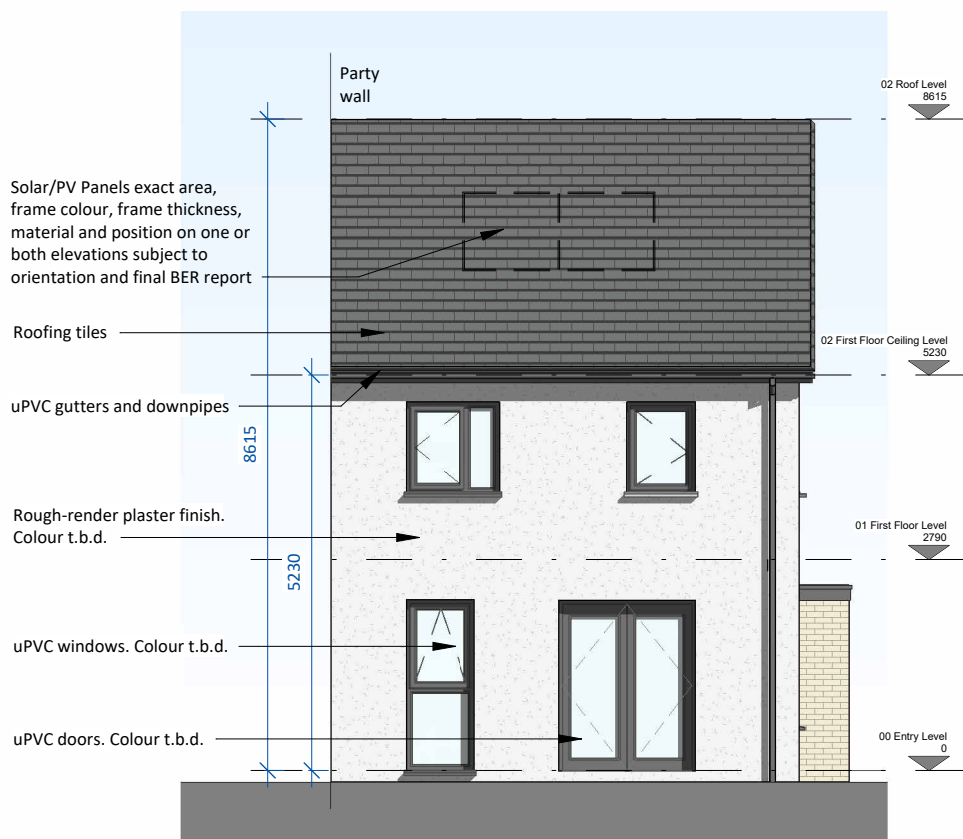

Rear Elevation


SCALE 1 : 100

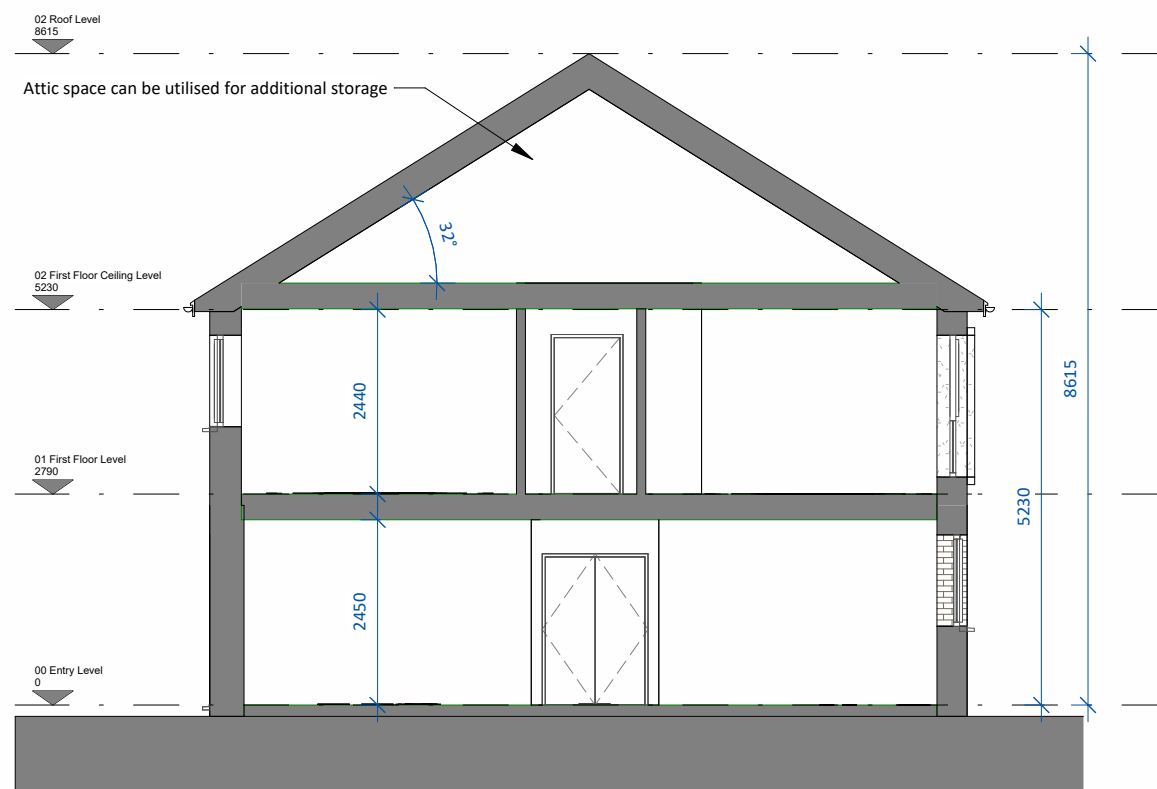

Section A-A

SCALE 1 : 100

date	rev	name	chk	note
29.10.24	P1	MC	EJG	ISSUE FOR PLANNING

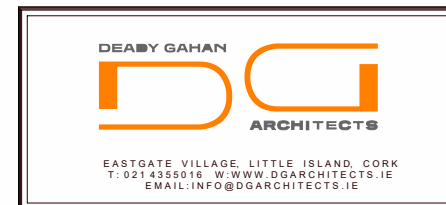

Project
PROPOSED RESIDENTIAL DEVELOPMENT IN
GORTNAHOMNA (TOWNLAND), CASTLEMARTYR,
CO. CORK

Drawing title House Type F1_CA1 - Elevations and Section A-A			
Scale 1 : 100 @ A3	Drawn MC	Checked EJG	Date 22.10.24
Project No. 23069	Drw. No. 23069_P_501	Revision P1	
<input type="checkbox"/> Information \ Comments		<input type="checkbox"/> Tender	
<input checked="" type="checkbox"/> Planning		<input type="checkbox"/> Construction	