



DO NOT SCALE. WORK TO FIGURED DIMENSIONS ONLY.
ALL EXISTING DIMENSIONS TO BE CHECKED ON SITE.
DRAWN ON AUTOCAD R2004 AT DEADY GAHAN ARCHITECTS LTD
LAYERS ON THIS DRAWING COMPLY WITH BS 1192: PART 5

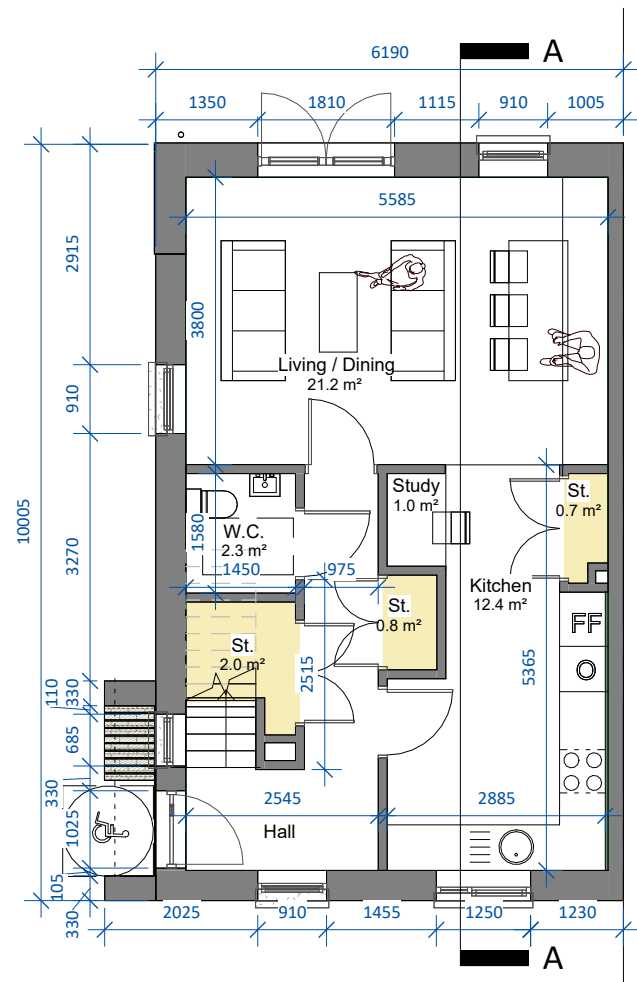


00 Ground Floor Plan

SCALE 1 : 100

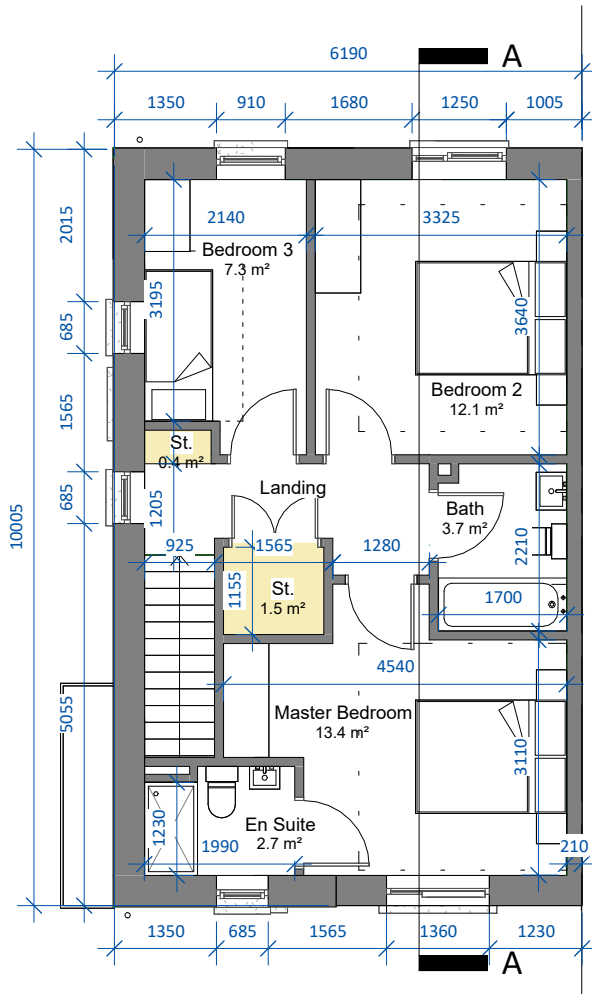


01 First Floor Level

SCALE 1 : 100

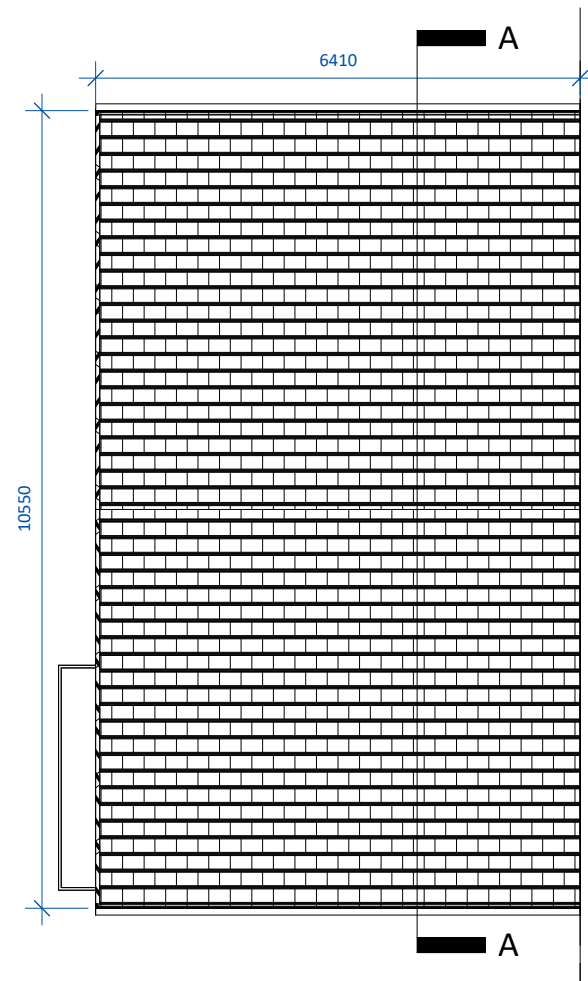

02 Roof Level

SCALE 1 : 100

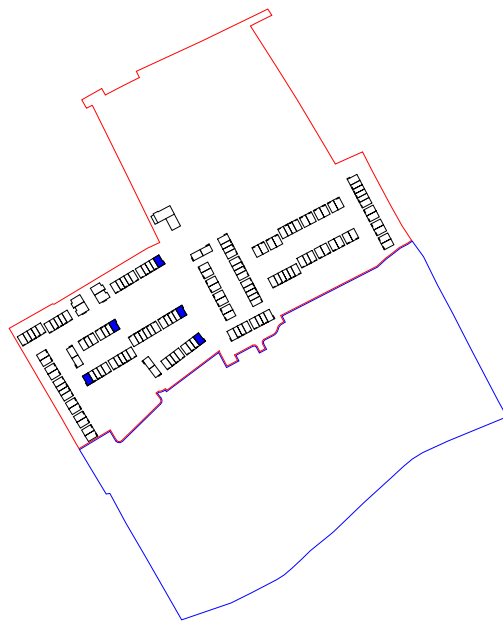

Key Plan

SCALE 1 : 7000

Note: F1(m) refers to mirrored version of Unit Type F1.

Note: Position of north point varies. See Site Plan 23069/P/003 for orientation and levels.

3 BED HOUSE-TYPE F1-CA2

3-bed townhouse (5 person)


AREA: 102.6 SQ.M.

STORAGE tot. 5.4 SQ.M.



3D View

date	rev	name	chk	note
29.10.24	P1	MC	EJG	ISSUE FOR PLANNING

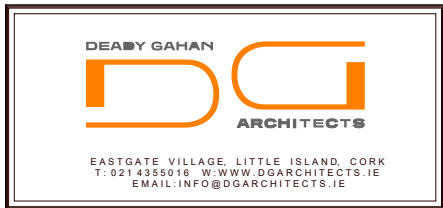

Project
PROPOSED RESIDENTIAL DEVELOPMENT IN
GORTNAHOMNA (TOWNLAND), CASTLEMARTYR,
CO. CORK

Drawing title
House Type F1_CA2 - Floor Plans

Scale As indicated @ A3	Drawn MC	Checked EJG	Date 22.10.24
----------------------------	-------------	----------------	------------------

Project No. 23069	Dwg. No. 23069_P_505	Revision P1
----------------------	-------------------------	----------------

☐ Information \ Comments	☐ Tender
☒ Planning	☐ Construction