



DO NOT SCALE. WORK TO FIGURED DIMENSIONS ONLY.
ALL EXISTING DIMENSIONS TO BE CHECKED ON SITE.
DRAWN ON AUTOCAD R2004 AT DEADY GAHAN ARCHITECTS LTD
LAYERS ON THIS DRAWING COMPLY WITH BS 1192: PART 5

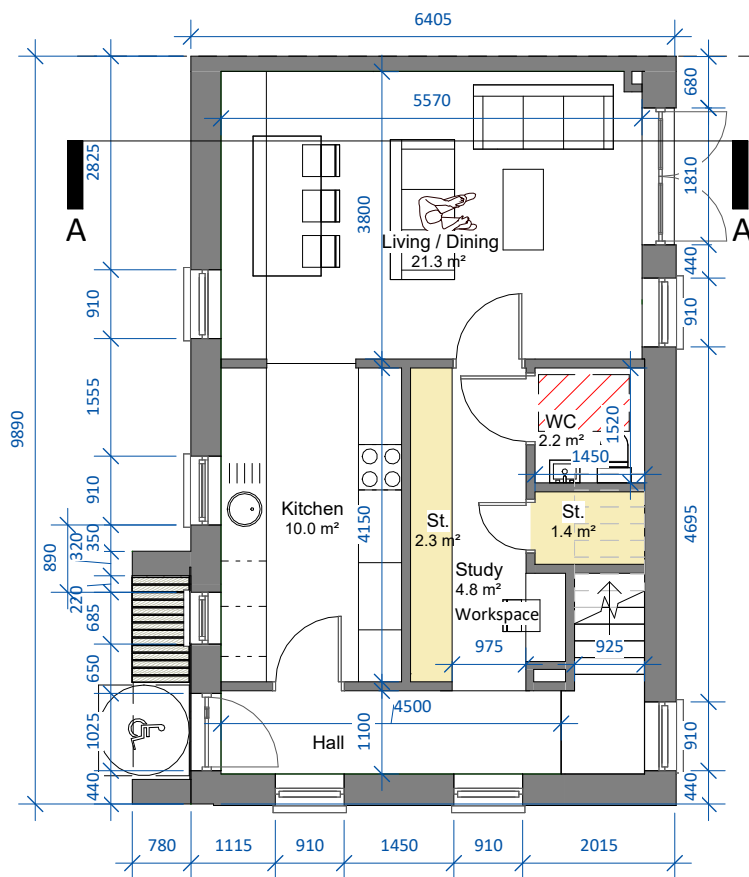


00 Ground Floor Level

SCALE 1 : 100

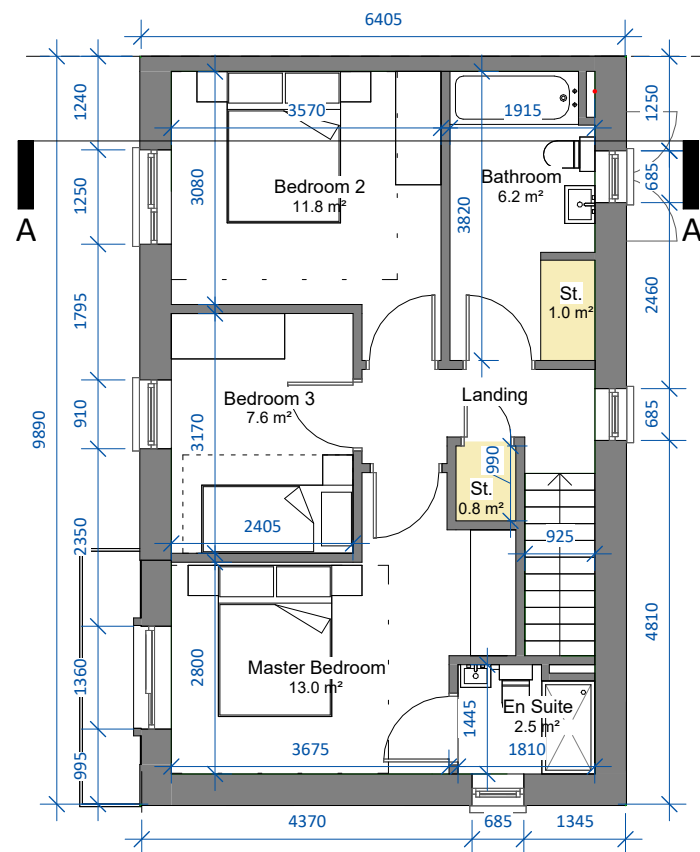

01 First Floor Level

SCALE 1 : 100

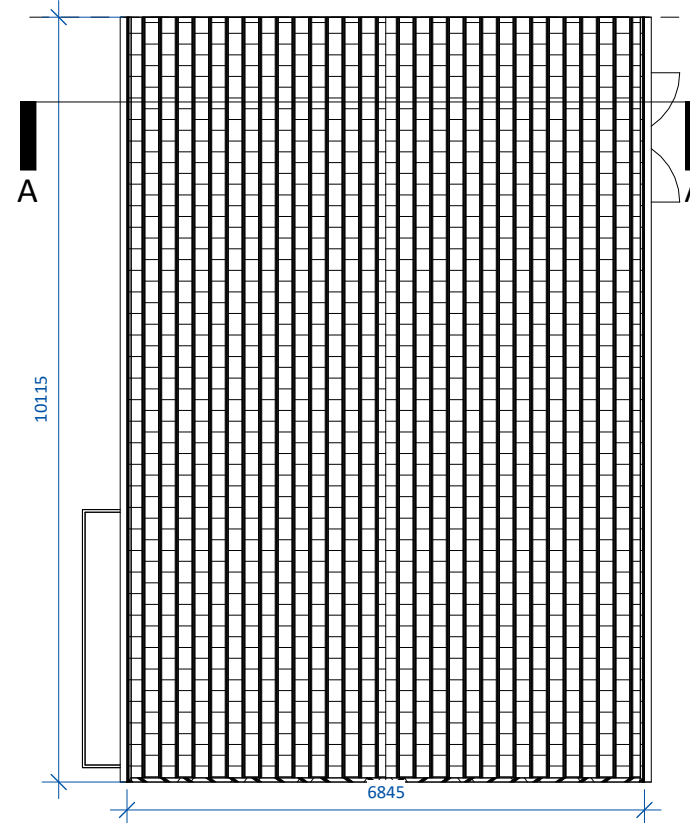

03 Roof Level


SCALE 1 : 100

3 BED HOUSE-TYPE F3-CA1

3-bed semi d. (5 person)

AREA: 104.1 SQ.M.

STORAGE tot. 5.5 SQ.M.

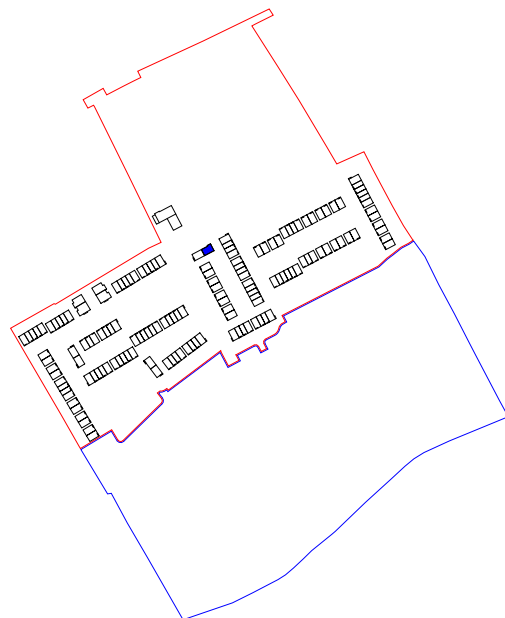

Key Plan

SCALE 1 : 7000



3D View

Note: F3(m) refers to mirrored version of Unit Type F3.

Note: See Site Plan 23069/P/003 for orientation and levels.

date	rev	name	chk	note
29.10.24	P1	MC	EJG	ISSUE FOR PLANNING



EASTGATE VILLAGE, LITTLE ISLAND, CORK
T: 021 4355016 W: WWW.DGARCHITECTS.IE
EMAIL: INFO@DGARCHITECTS.IE

Project
PROPOSED RESIDENTIAL DEVELOPMENT IN
GORTNAHOMNA (TOWNLAND), CASTLEMARTYR,
CO. CORK

Drawing title
House Type F3_CA1 - Plans

Scale As indicated @ A3	Drawn MC	Checked EJG	Date 22.10.24
----------------------------	-------------	----------------	------------------

Project No. 23069	Dwg. No. 23069_P_700	Revision P1
----------------------	-------------------------	----------------

☐ Information \ Comments	☐ Tender
☒ Planning	☐ Construction