



DO NOT SCALE. WORK TO FIGURED DIMENSIONS ONLY.
ALL EXISTING DIMENSIONS TO BE CHECKED ON SITE.
DRAWN ON AUTOCAD R2004 AT DEADY GAHAN ARCHITECTS LTD
LAYERS ON THIS DRAWING COMPLY WITH BS 1192: PART 5

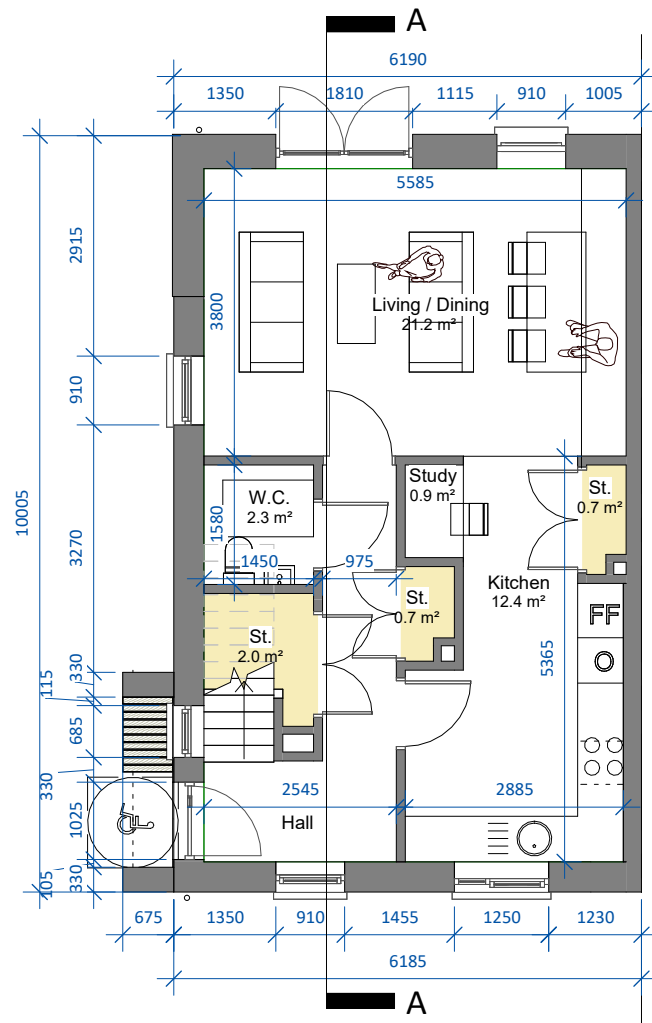


00 Ground Floor Plan

SCALE 1 : 100

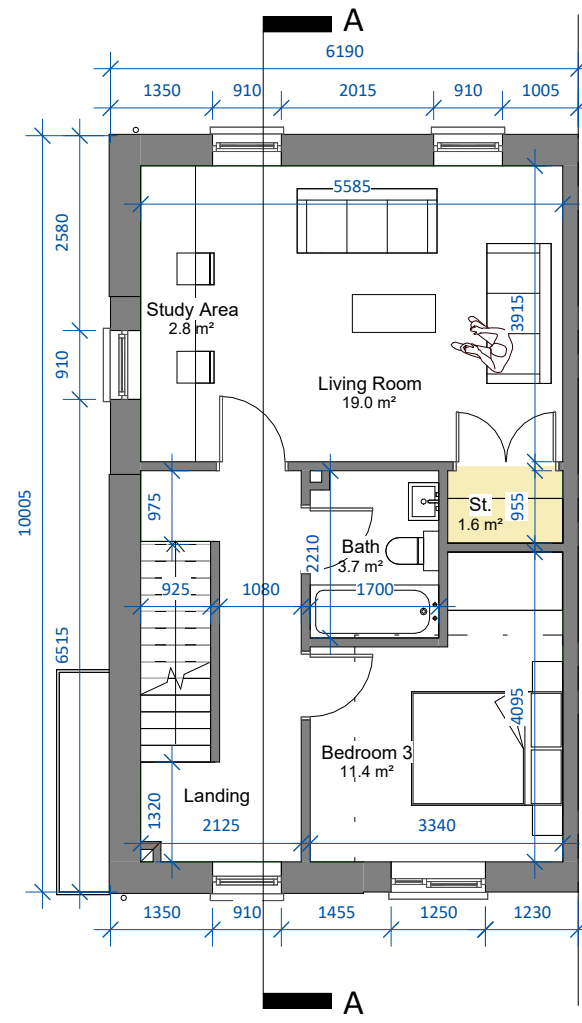

01 First Floor Level

SCALE 1 : 100

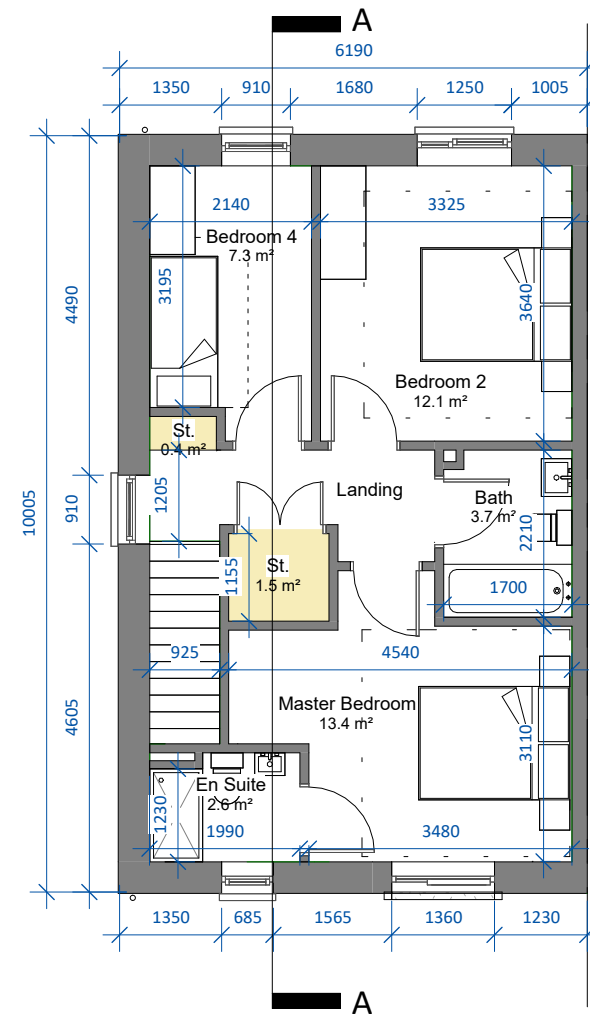

02 Second Floor Level


SCALE 1 : 100

4 BED HOUSE-TYPE F4-CA1

4-bed townhouse (7 person)

AREA: 154.0 SQ.M.

STORAGE tot. 6.9 SQ.M.

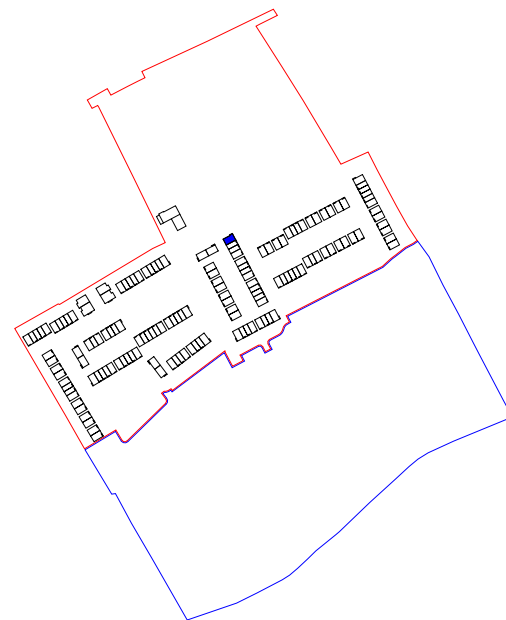

Key Plan

SCALE 1 : 7000




3D View

Note: F4(m) refers to mirrored version of Unit Type F4.

Note: See Site Plan 23069/P/003 for orientation and levels.

date	rev	name	chk	note
29.10.24	P1	MC	EJG	ISSUE FOR PLANNING

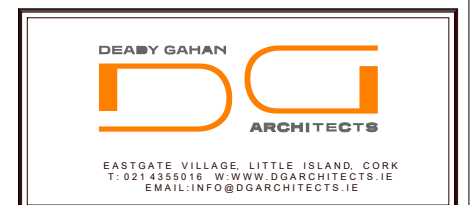

Project
PROPOSED RESIDENTIAL DEVELOPMENT IN
GORTNAHOMNA (TOWNLAND), CASTLEMARTYR,
CO. CORK

Drawing title
House Type F4_CA1 - Plans

Scale	Drawn	Checked	Date
As indicated @ A3	MC	EJG	22.10.24

Project No.	Dwg. No.	Revision
23069	23069_P_800	P1

☐ Information \ Comments	☐ Tender
☒ Planning	☐ Construction