
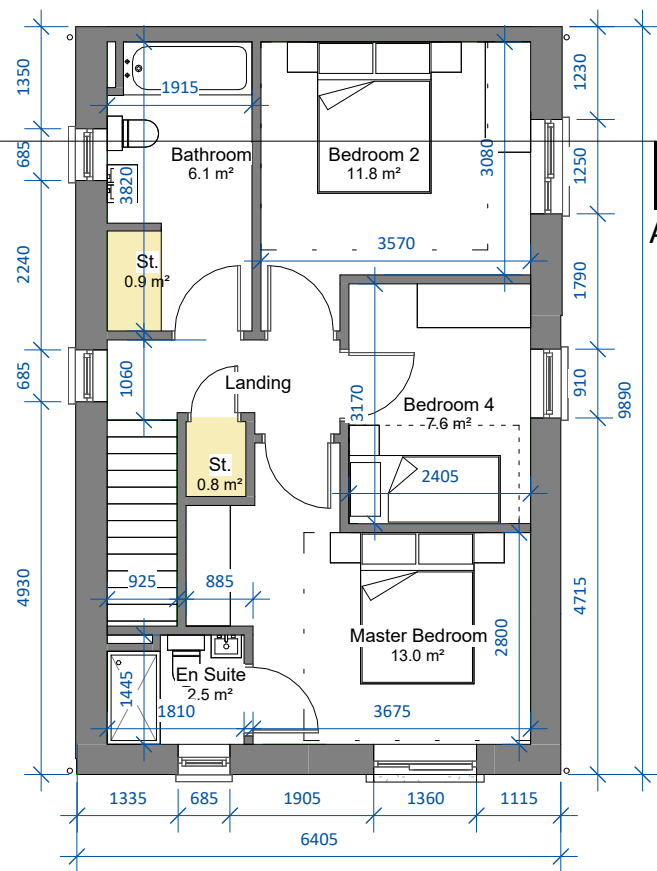
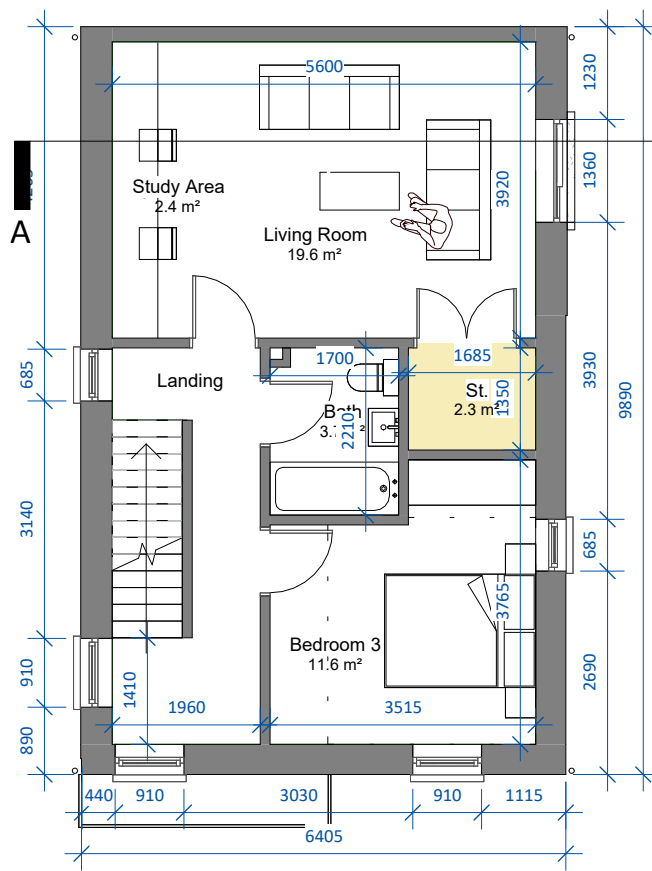


DO NOT SCALE. WORK TO FIGURED DIMENSIONS ONLY.
ALL EXISTING DIMENSIONS TO BE CHECKED ON SITE.
DRAWN ON AUTOCAD R2004 AT DEADY GAHAN ARCHITECTS LTD
LAYERS ON THIS DRAWING COMPLY WITH BS 1192: PART 5

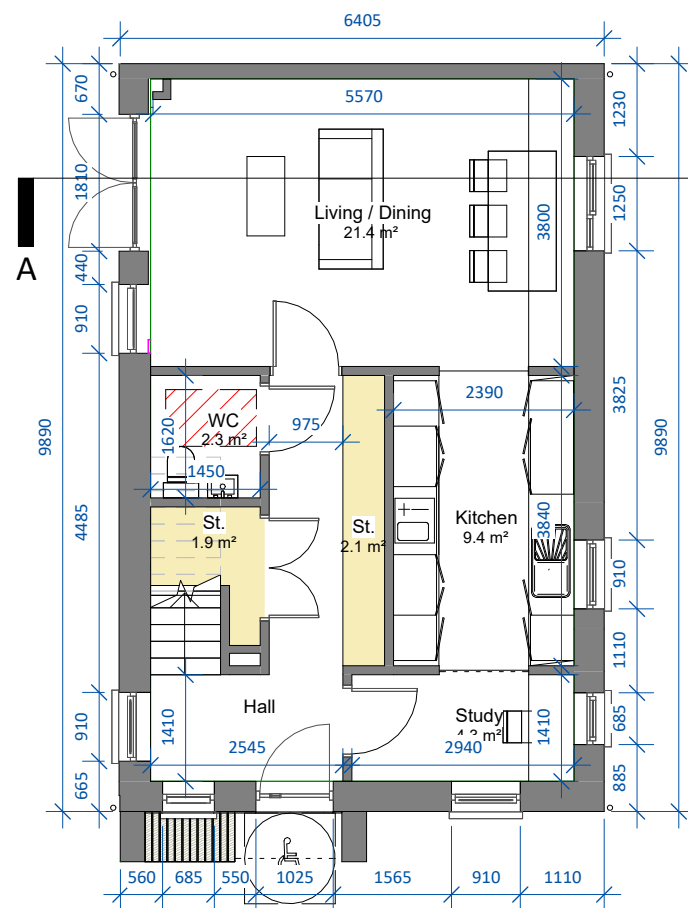

00 Ground Floor Plan

SCALE 1 : 100

01 First Floor Plan

SCALE 1 : 100

02 Second Floor Plan


SCALE 1 : 100

4 BED HOUSE-TYPE F5-CA1

4-bed semi d. (7 person)

AREA: 156.2 SQ.M.

STORAGE tot. 8.0 SQ.M.

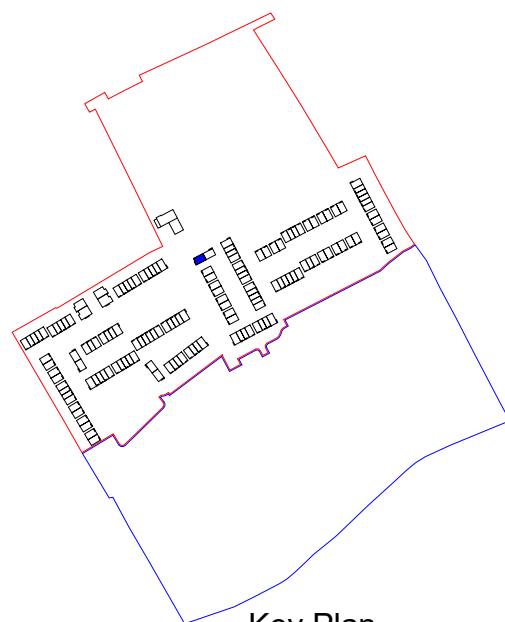

Key Plan

SCALE 1 : 7000



3D View

Note: F5(m) refers to mirrored version of Unit Type F5.

Note: See Site Plan 23069/P/003 for orientation and levels.

date	rev	name	chk	note
29.10.24	P1	MC	EJG	ISSUE FOR PLANNING



EASTGATE VILLAGE, LITTLE ISLAND, CORK
T: 021 4355016 W: WWW.DGARCHITECTS.IE
EMAIL: INFO@DGARCHITECTS.IE

Project
PROPOSED RESIDENTIAL DEVELOPMENT IN
GORTNAHOMNA (TOWNLAND), CASTLEMARTYR,
CO. CORK

Drawing title
House Type F5_CA1 - Plans

Scale	Drawn	Checked	Date
As indicated @ A3	MC	EJG	22.10.24

Project No.	Dwg. No.	Revision
23069	23069_P_900	P1

☐ Information \ Comments	☐ Tender
☒ Planning	☐ Construction