

DO NOT SCALE. WORK TO FIGURED DIMENSIONS ONLY.
ALL EXISTING DIMENSIONS TO BE CHECKED ON SITE.
DRAWN ON AUTOCAD R2004 AT DEADY GAHAN ARCHITECTS LTD
LAYERS ON THIS DRAWING COMPLY WITH BS 1192: PART 5



Front Elevation

SCALE 1 : 100

Solar/PV Panels exact area,
frame colour, frame thickness,
material and position on one or
both elevations subject to
orientation and final BER report

Roofing tiles

uPVC gutters and downpipes

Rough-render plaster finish.
Colour t.b.d.

uPVC windows. Colour t.b.d.

Selected red brick finish.
Colour t.b.d.

uPVC doors. Colour t.b.d.


Contrast Render

Bench seating



Side Elevation 1

SCALE 1 : 100

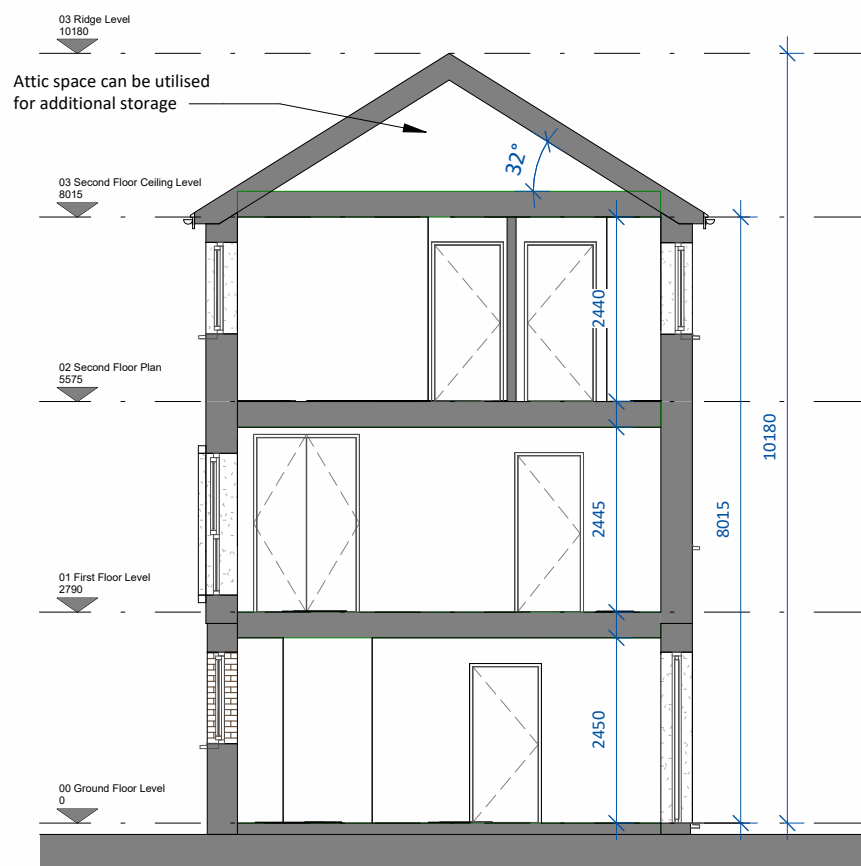

Section A-A

SCALE 1 : 100

Solar/PV Panels exact area,
frame colour, frame thickness,
material and position on one or
both elevations subject to
orientation and final BER report

Roofing tiles

uPVC gutters and downpipes

uPVC windows. Colour t.b.d.

Rough-render plaster finish.
Colour t.b.d.


uPVC doors. Colour t.b.d.



Side Elevation 2

SCALE 1 : 100

date	rev	name	chk	note
29.10.24	P1	MC	EJG	ISSUE FOR PLANNING

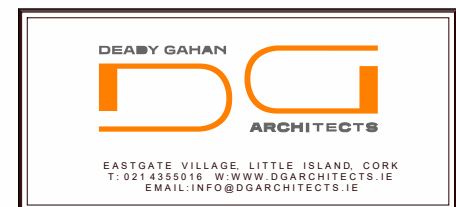

Project
PROPOSED RESIDENTIAL DEVELOPMENT IN
GORTNAHOMNA (TOWNLAND), CASTLEMARTYR,
CO. CORK

Drawing title			
House Type F5_CA2 - Elevations and Section A-A			
Scale 1 : 100 @ A3	Drawn MC	Checked EJG	Date 22.10.24
Project No. 23069	Drg. No. 23069_P_906		Revision P1
<input type="checkbox"/> Information \ Comments			Tender <input type="checkbox"/>
<input checked="" type="checkbox"/> Planning			Construction <input type="checkbox"/>