



DO NOT SCALE. WORK TO FIGURED DIMENSIONS ONLY.
ALL EXISTING DIMENSIONS TO BE CHECKED ON SITE.
DRAWN ON AUTOCAD R2004 AT DEADY GAHAN ARCHITECTS LTD
LAYERS ON THIS DRAWING COMPLY WITH BS 1192: PART 5

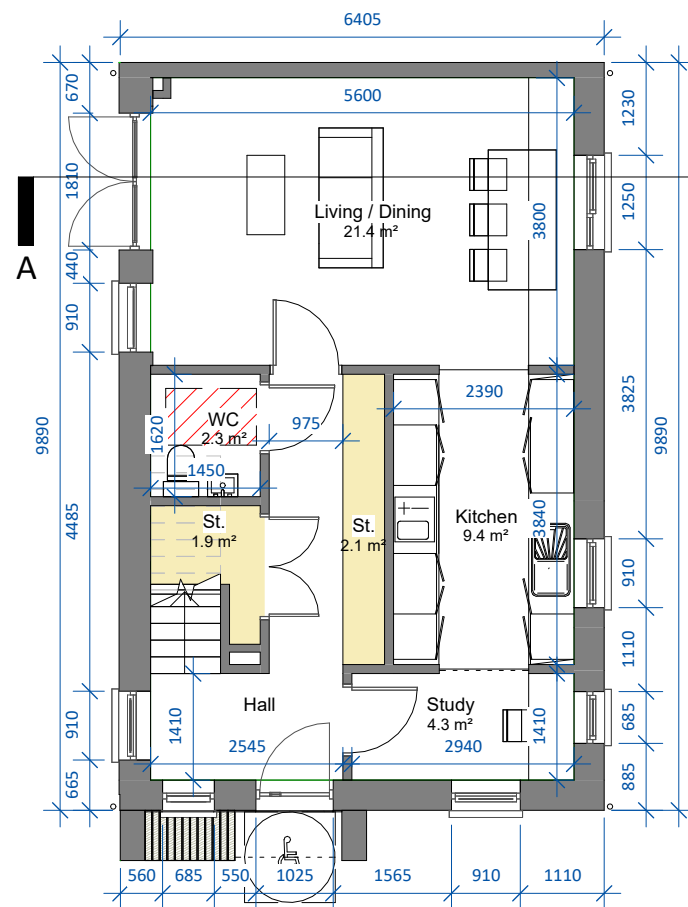


00 Ground Floor Plan

SCALE 1 : 100

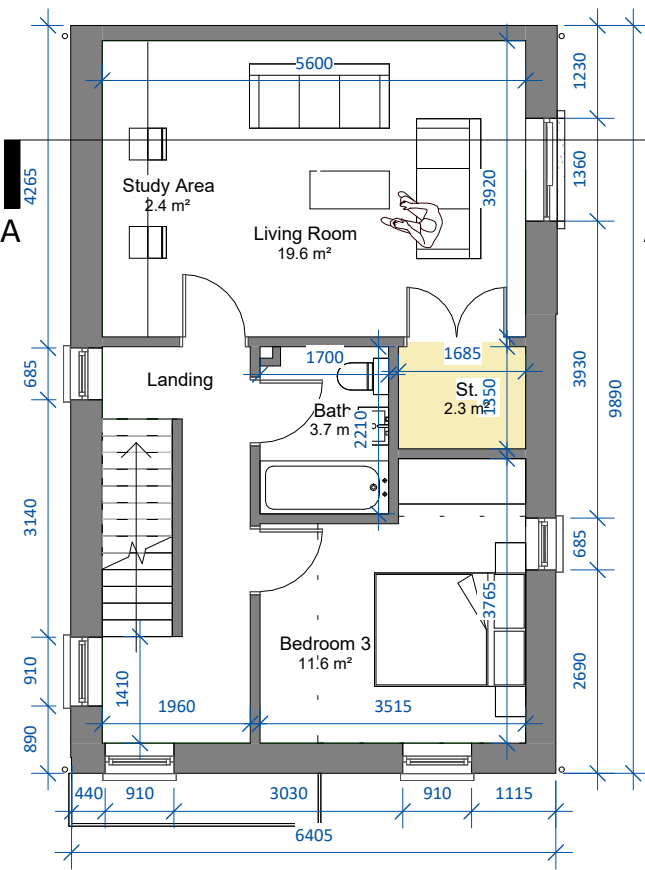


01 First Floor Plan

SCALE 1 : 100

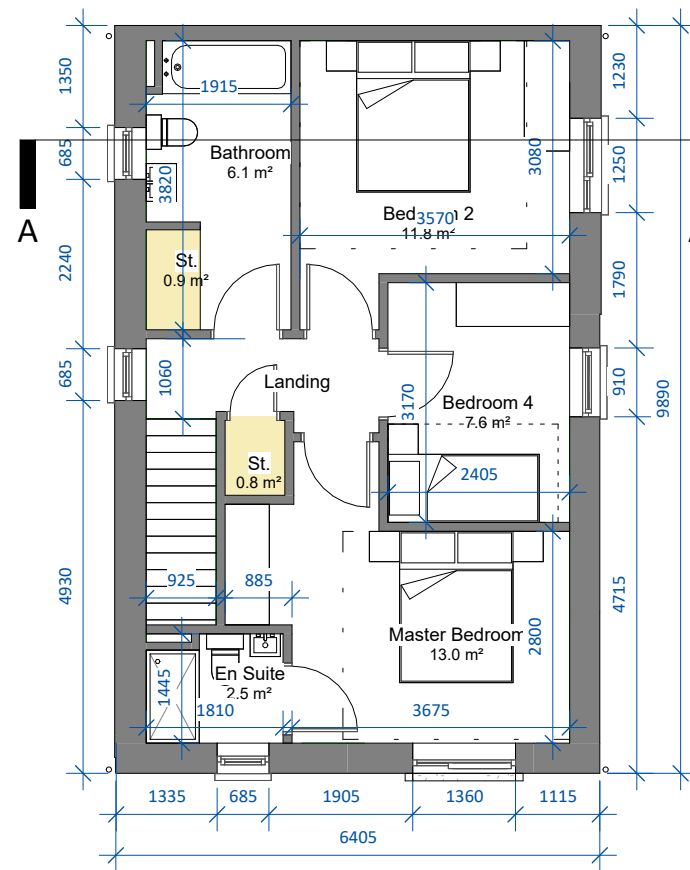

02 Second Floor Plan

SCALE 1 : 100

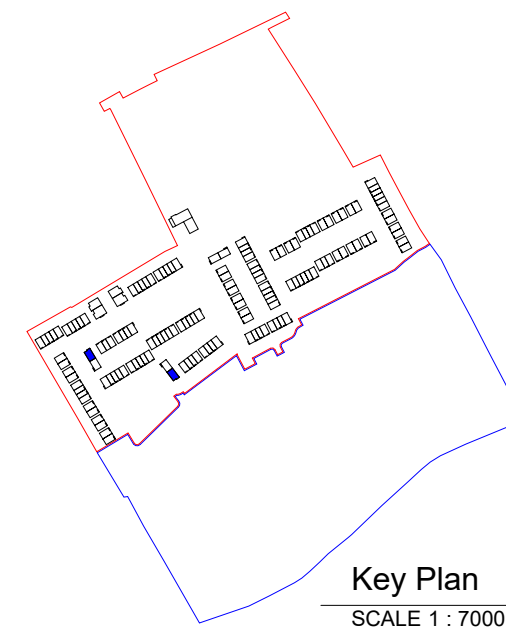

4 BED HOUSE-TYPE F5-CA2

4-bed semi d. (7 person)

AREA: 156.2 SQ.M.

STORAGE tot. 8.0 SQ.M.

Note: F5(m) refers to mirrored version of Unit Type F5.

Note: Position of north point varies. See Site Plan 23069/P/003 for orientation and levels.



3D View

date	rev	name	chk	note
29.10.24	P1	MC	EJG	ISSUE FOR PLANNING



EASTGATE VILLAGE, LITTLE ISLAND, CORK
T: 021 4355016 W: WWW.DGARCHITECTS.IE
EMAIL: INFO@DGARCHITECTS.IE

Project
PROPOSED RESIDENTIAL DEVELOPMENT IN
GORTNAHOMNA (TOWNLAND), CASTLEMARTYR,
CO. CORK

Drawing title
House Type F5_CA2 - Plans

Scale As indicated @ A3	Drawn MC	Checked EJG	Date 22.10.24
----------------------------	-------------	----------------	------------------

Project No. 23069	Dwg. No. 23069_P_905	Revision P1
----------------------	-------------------------	----------------

☐ Information \ Comments	☐ Tender
☒ Planning	☐ Construction