


Note: Position of north point varies. See Site Plan 23069/P/003 for orientation and levels.

Note: K1(m) refers to mirrored version of Unit Type K1.

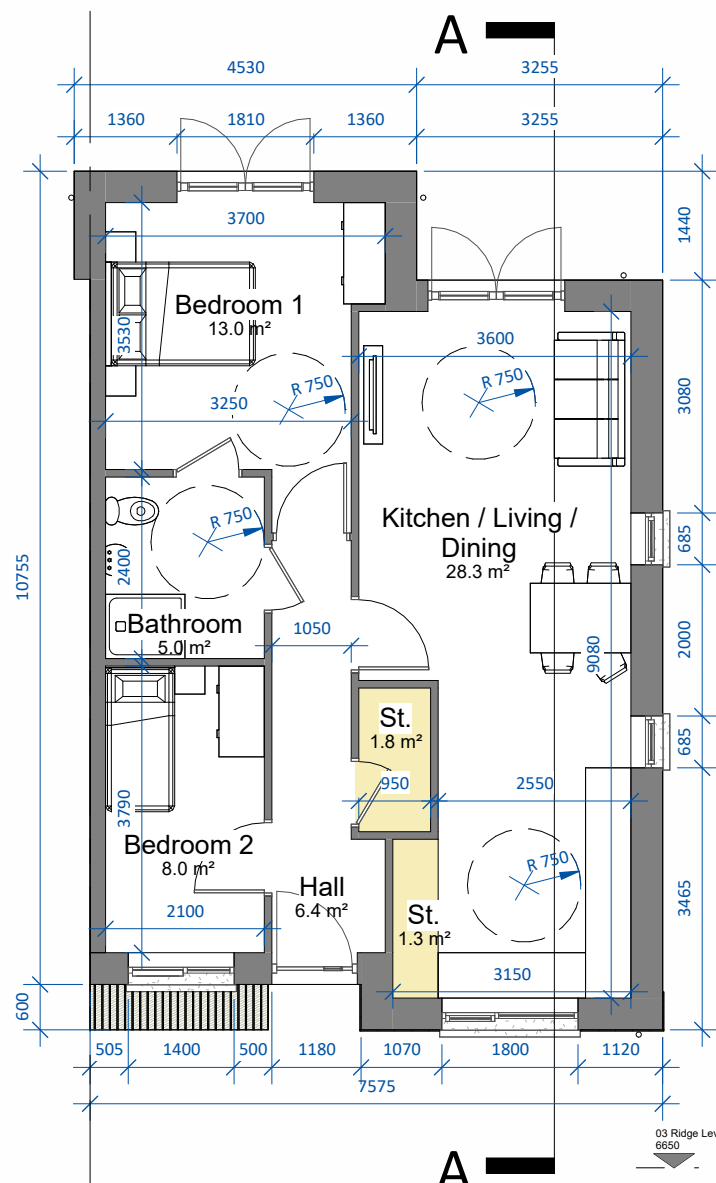


00 Ground Floor Plan
SCALE 1 : 100

2 BED BUNGALOW - TYPE K1-CA2


2-bed house (3 person)

AREA: 66.2 m²

STORAGE tot. 3.1 m²

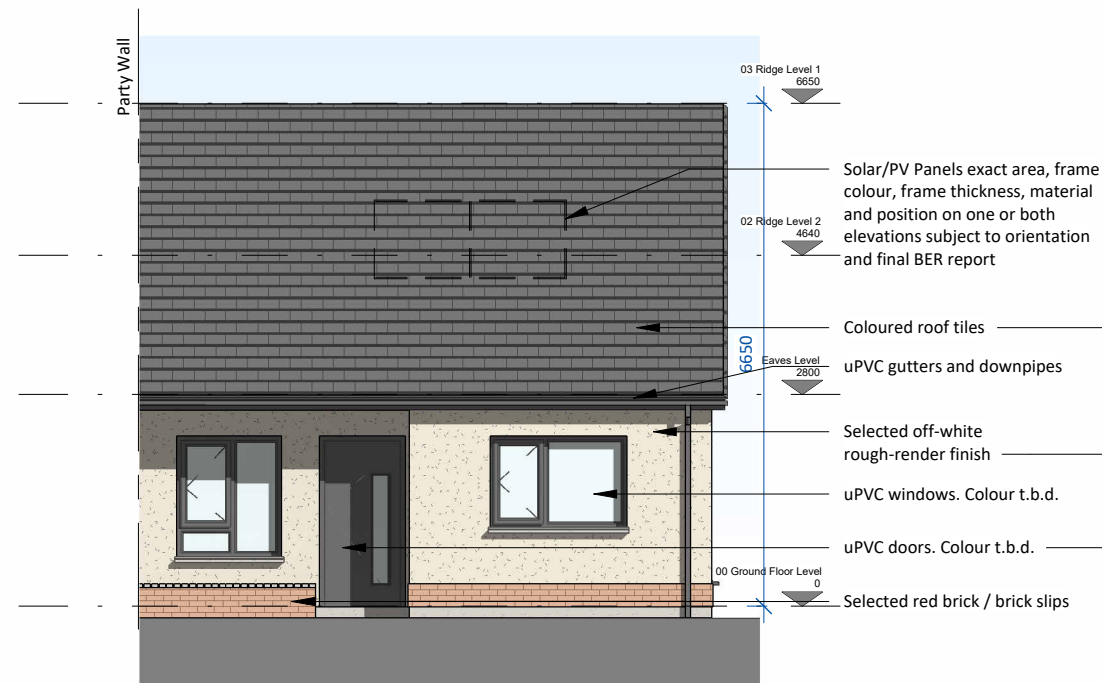


Front Elevation
SCALE 1 : 100

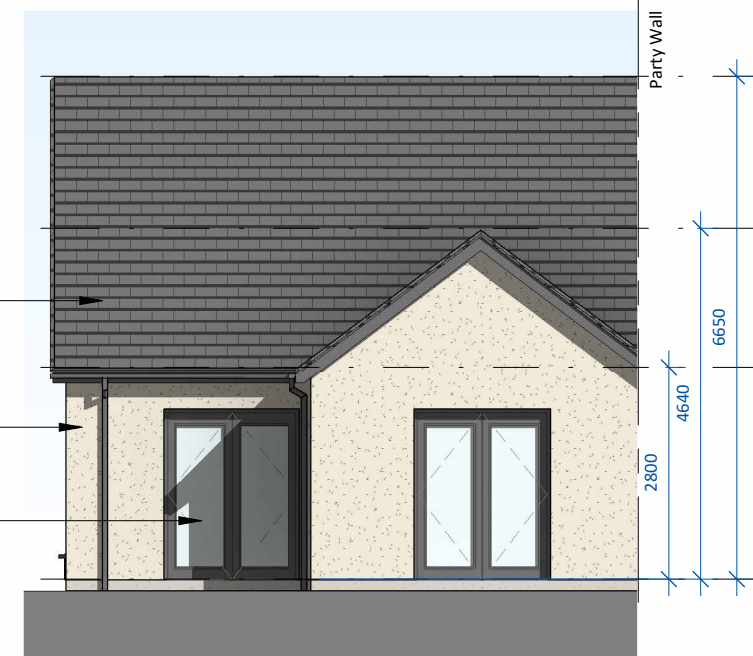

Rear Elevation
SCALE 1 : 100



Side Elevation 2
SCALE 1 : 100

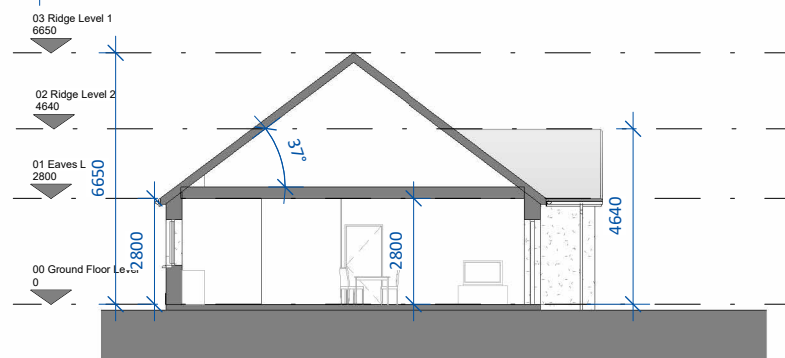


Section A-A
SCALE 1 : 200



3D View

DO NOT SCALE. WORK TO FIGURED DIMENSIONS ONLY.
ALL EXISTING DIMENSIONS TO BE CHECKED ON SITE.
DRAWN ON AUTOCAD R2004 AT DEADY GAHAN ARCHITECTS LTD
LAYERS ON THIS DRAWING COMPLY WITH BS 1192: PART 5

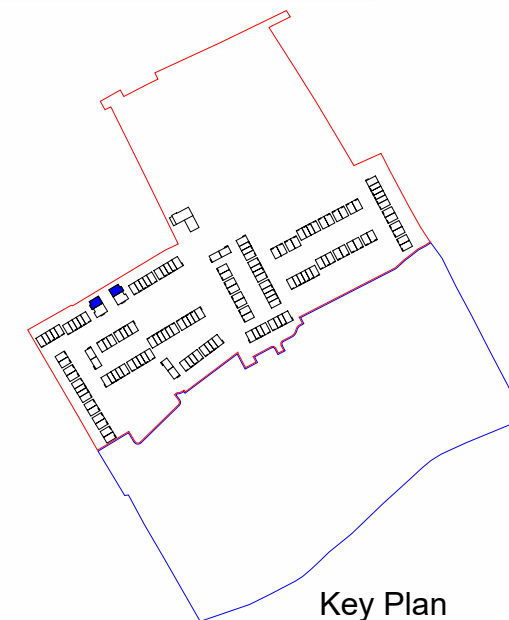

Key Plan
SCALE 1 : 7000

date	rev	name	chk	note
29.10.24	P1	MC	EJG	ISSUE FOR PLANNING



EASTGATE VILLAGE, LITTLE ISLAND, CORK
T: 021 4355016 W: WWW.DGARCHITECTS.IE
EMAIL: INFO@DGARCHITECTS.IE

Project
PROPOSED RESIDENTIAL DEVELOPMENT IN
GORTNAHOMNA (TOWNLAND), CASTLEMARTYR,
CO. CORK

Drawing title
House Type K1_CA2 - Plans, Elevations, Section A-A and 3D View

Scale As indicated @ A3	Drawn MC	Checked EJG	Date 22.10.24
----------------------------	-------------	----------------	------------------

Project No. 23069	Dwg. No. 23069_P_1100	Revision P1
----------------------	--------------------------	----------------

<input type="checkbox"/> Information \ Comments	<input type="checkbox"/> Tender
<input checked="" type="checkbox"/> Planning	<input type="checkbox"/> Construction