


DO NOT SCALE. WORK TO FIGURED DIMENSIONS ONLY.
ALL EXISTING DIMENSIONS TO BE CHECKED ON SITE.
DRAWN ON AUTOCAD R2004 AT DEADY GAHAN ARCHITECTS LTD
LAYERS ON THIS DRAWING COMPLY WITH BS 1192: PART 5

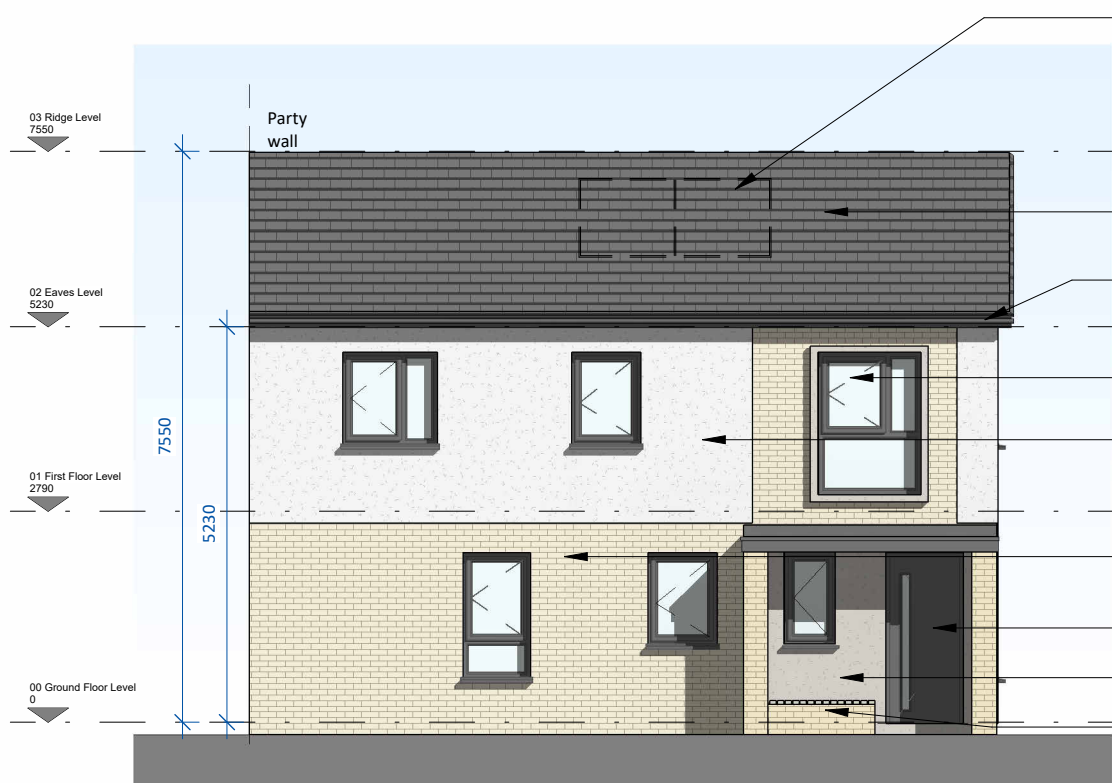

Front Elevation

SCALE 1 : 100

Solar/PV Panels exact area, frame colour,
frame thickness, material and position on
one or both elevations subject to
orientation and final BER report

Roofing tiles

uPVC gutters and downpipes

uPVC windows. Colour t.b.d.

Rough-render plaster finish.
Colour t.b.d.

Selected buff brick finish.
Colour t.b.d.

uPVC doors. Colour t.b.d.

Contrast Render


Bench seating

03 Ridge Level
7550

02 Eaves Level
5230

01 First Floor Level
2790

00 Ground Floor Level
0

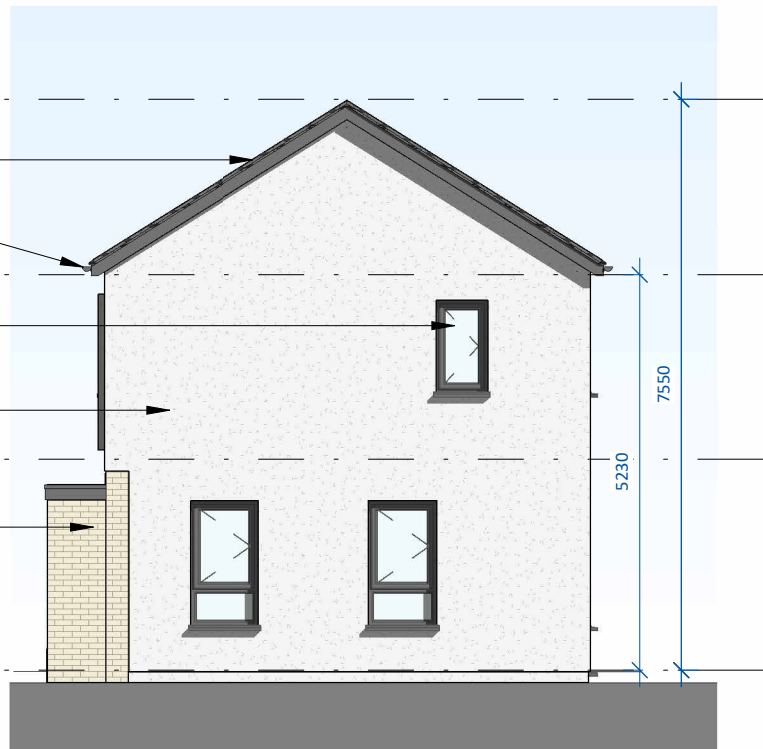

Side Elevation 1

SCALE 1 : 100



Rear Elevation

SCALE 1 : 100

Solar/PV Panels exact area, frame colour,
frame thickness, material and position on
one or both elevations subject to
orientation and final BER report


Roofing tiles

uPVC gutters and downpipes

Rough-render plaster finish.
Colour t.b.d.

uPVC windows. Colour t.b.d.


uPVC doors. Colour t.b.d.

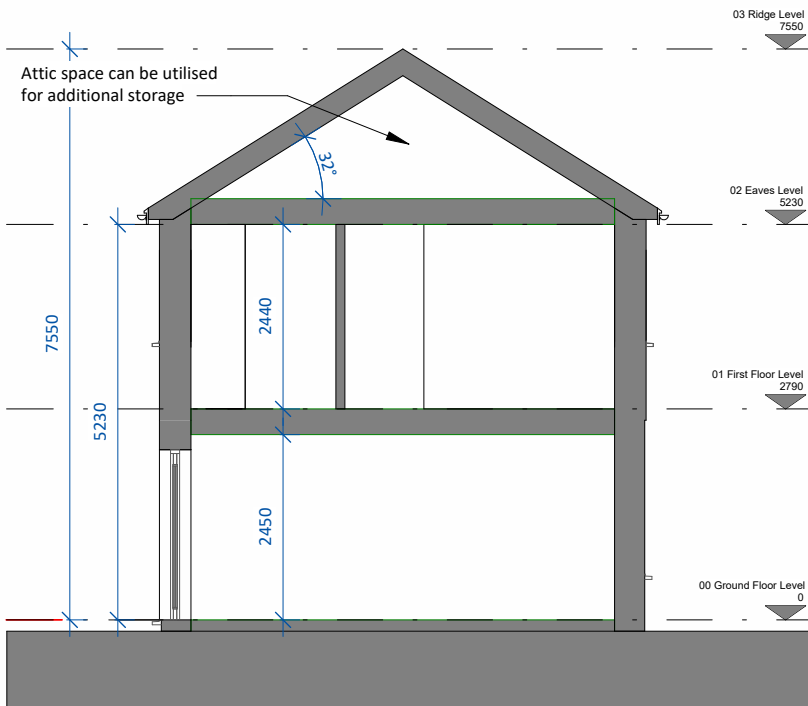

Section A-A

SCALE 1 : 100

date	rev	name	chk	note
29.10.24	P1	MC	EJG	ISSUE FOR PLANNING

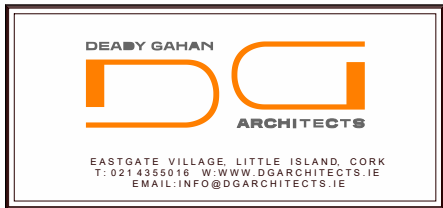

Project
PROPOSED RESIDENTIAL DEVELOPMENT IN
GORTNAHOMNA (TOWNLAND), CASTLEMARTYR,
CO. CORK

Drawing title			
House Type F3_CA1 - Elevations and Section A-A			
Scale 1 : 100 @ A3	Drawn MC	Checked EJG	Date 22.10.24
Project No. 23069	Drg. No. 23069_P_701		Revision P1
<input type="checkbox"/> Information \ Comments			<input type="checkbox"/> Tender
<input checked="" type="checkbox"/> Planning			<input type="checkbox"/> Construction