



DO NOT SCALE. WORK TO FIGURED DIMENSIONS ONLY.
ALL EXISTING DIMENSIONS TO BE CHECKED ON SITE.
DRAWN ON AUTOCAD R2004 AT DEADY GAHAN ARCHITECTS LTD
LAYERS ON THIS DRAWING COMPLY WITH BS 1192: PART 5



SECTION AA
SCALE 1 : 100

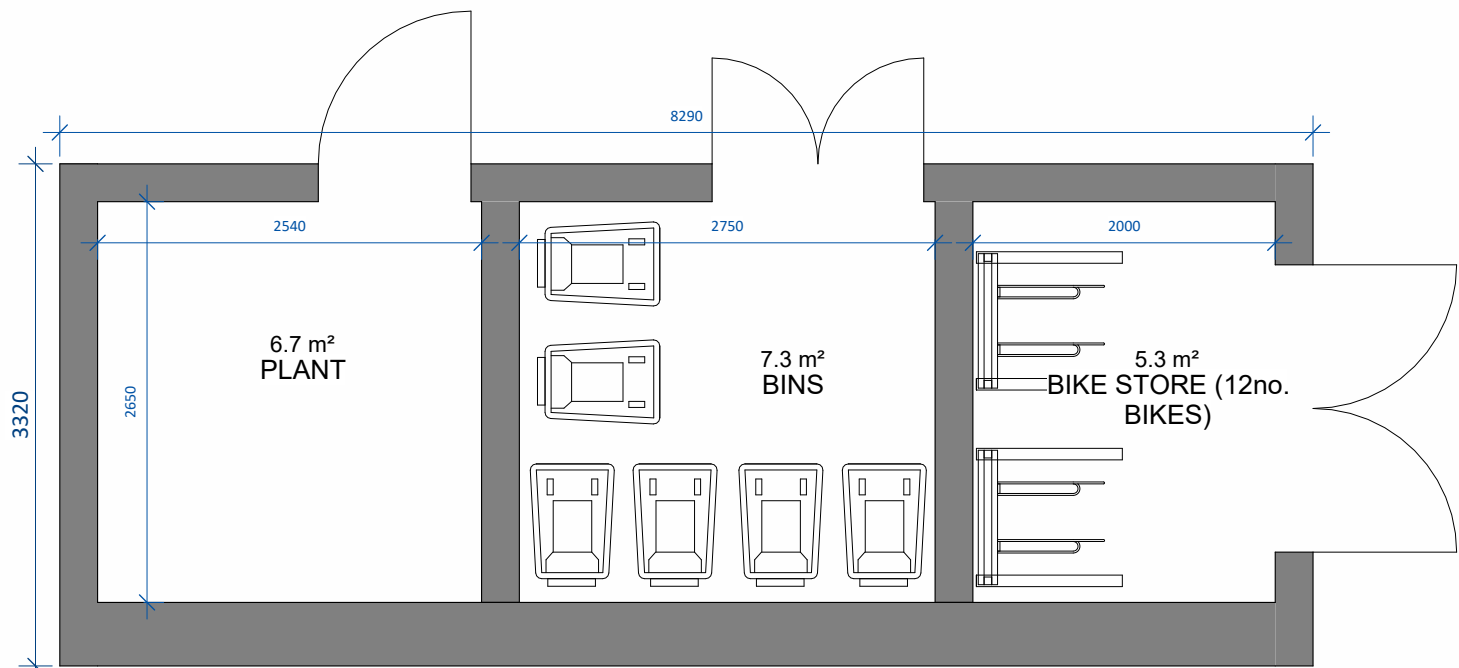

BIKE/BIN STORE
SCALE 1 : 50

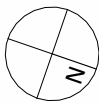

CRECHE
PLANT/BIN/BIKE
STORE FFL + 12.50

date	rev	name	chk	note
15.11.24	P1	MP	EJG	ISSUE FOR PLANNING

DEADY GAHAN

DD

ARCHITECTS

EASTGATE VILLAGE, LITTLE ISLAND, CORK
T: 021 4355016 W: WWW.DGARCHITECTS.IE
EMAIL: INFO@DGARCHITECTS.IE

Project
PROPOSED RESIDENTIAL DEVELOPMENT AT
GORTNAHOMNA MORE (TOWNLAND), CASTLEMARTYR,
CO. CORK.

Drawing title
PROPOSED 68 CHILD CRECHE - SECTION AA AND PLANT / BIKE
/ BIN STORE

Scale As indicated @ A3	Drawn MP	Checked EJG	Date 22.10.24
----------------------------	-------------	----------------	------------------

Project No. 23069	Dwg. No. 23069/P/1204	Revision P1
----------------------	--------------------------	----------------

☐ Information \ Comments	☐ Tender
☒ Planning	☐ Construction