



**KEY:**

- SITE BOUNDARY
- ADJACENT LANDS IN APPLICANT'S LANDHOLDING

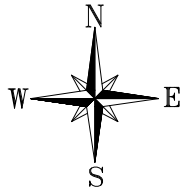

DO NOT SCALE. WORK TO FIGURED DIMENSIONS ONLY.  
ALL EXISTING DIMENSIONS TO BE CHECKED ON SITE.  
DRAWN ON AUTOCAD R2004 AT DEADY GAHAN ARCHITECTS LTD  
LAYERS ON THIS DRAWING COMPLY WITH BS 1192: PART 5

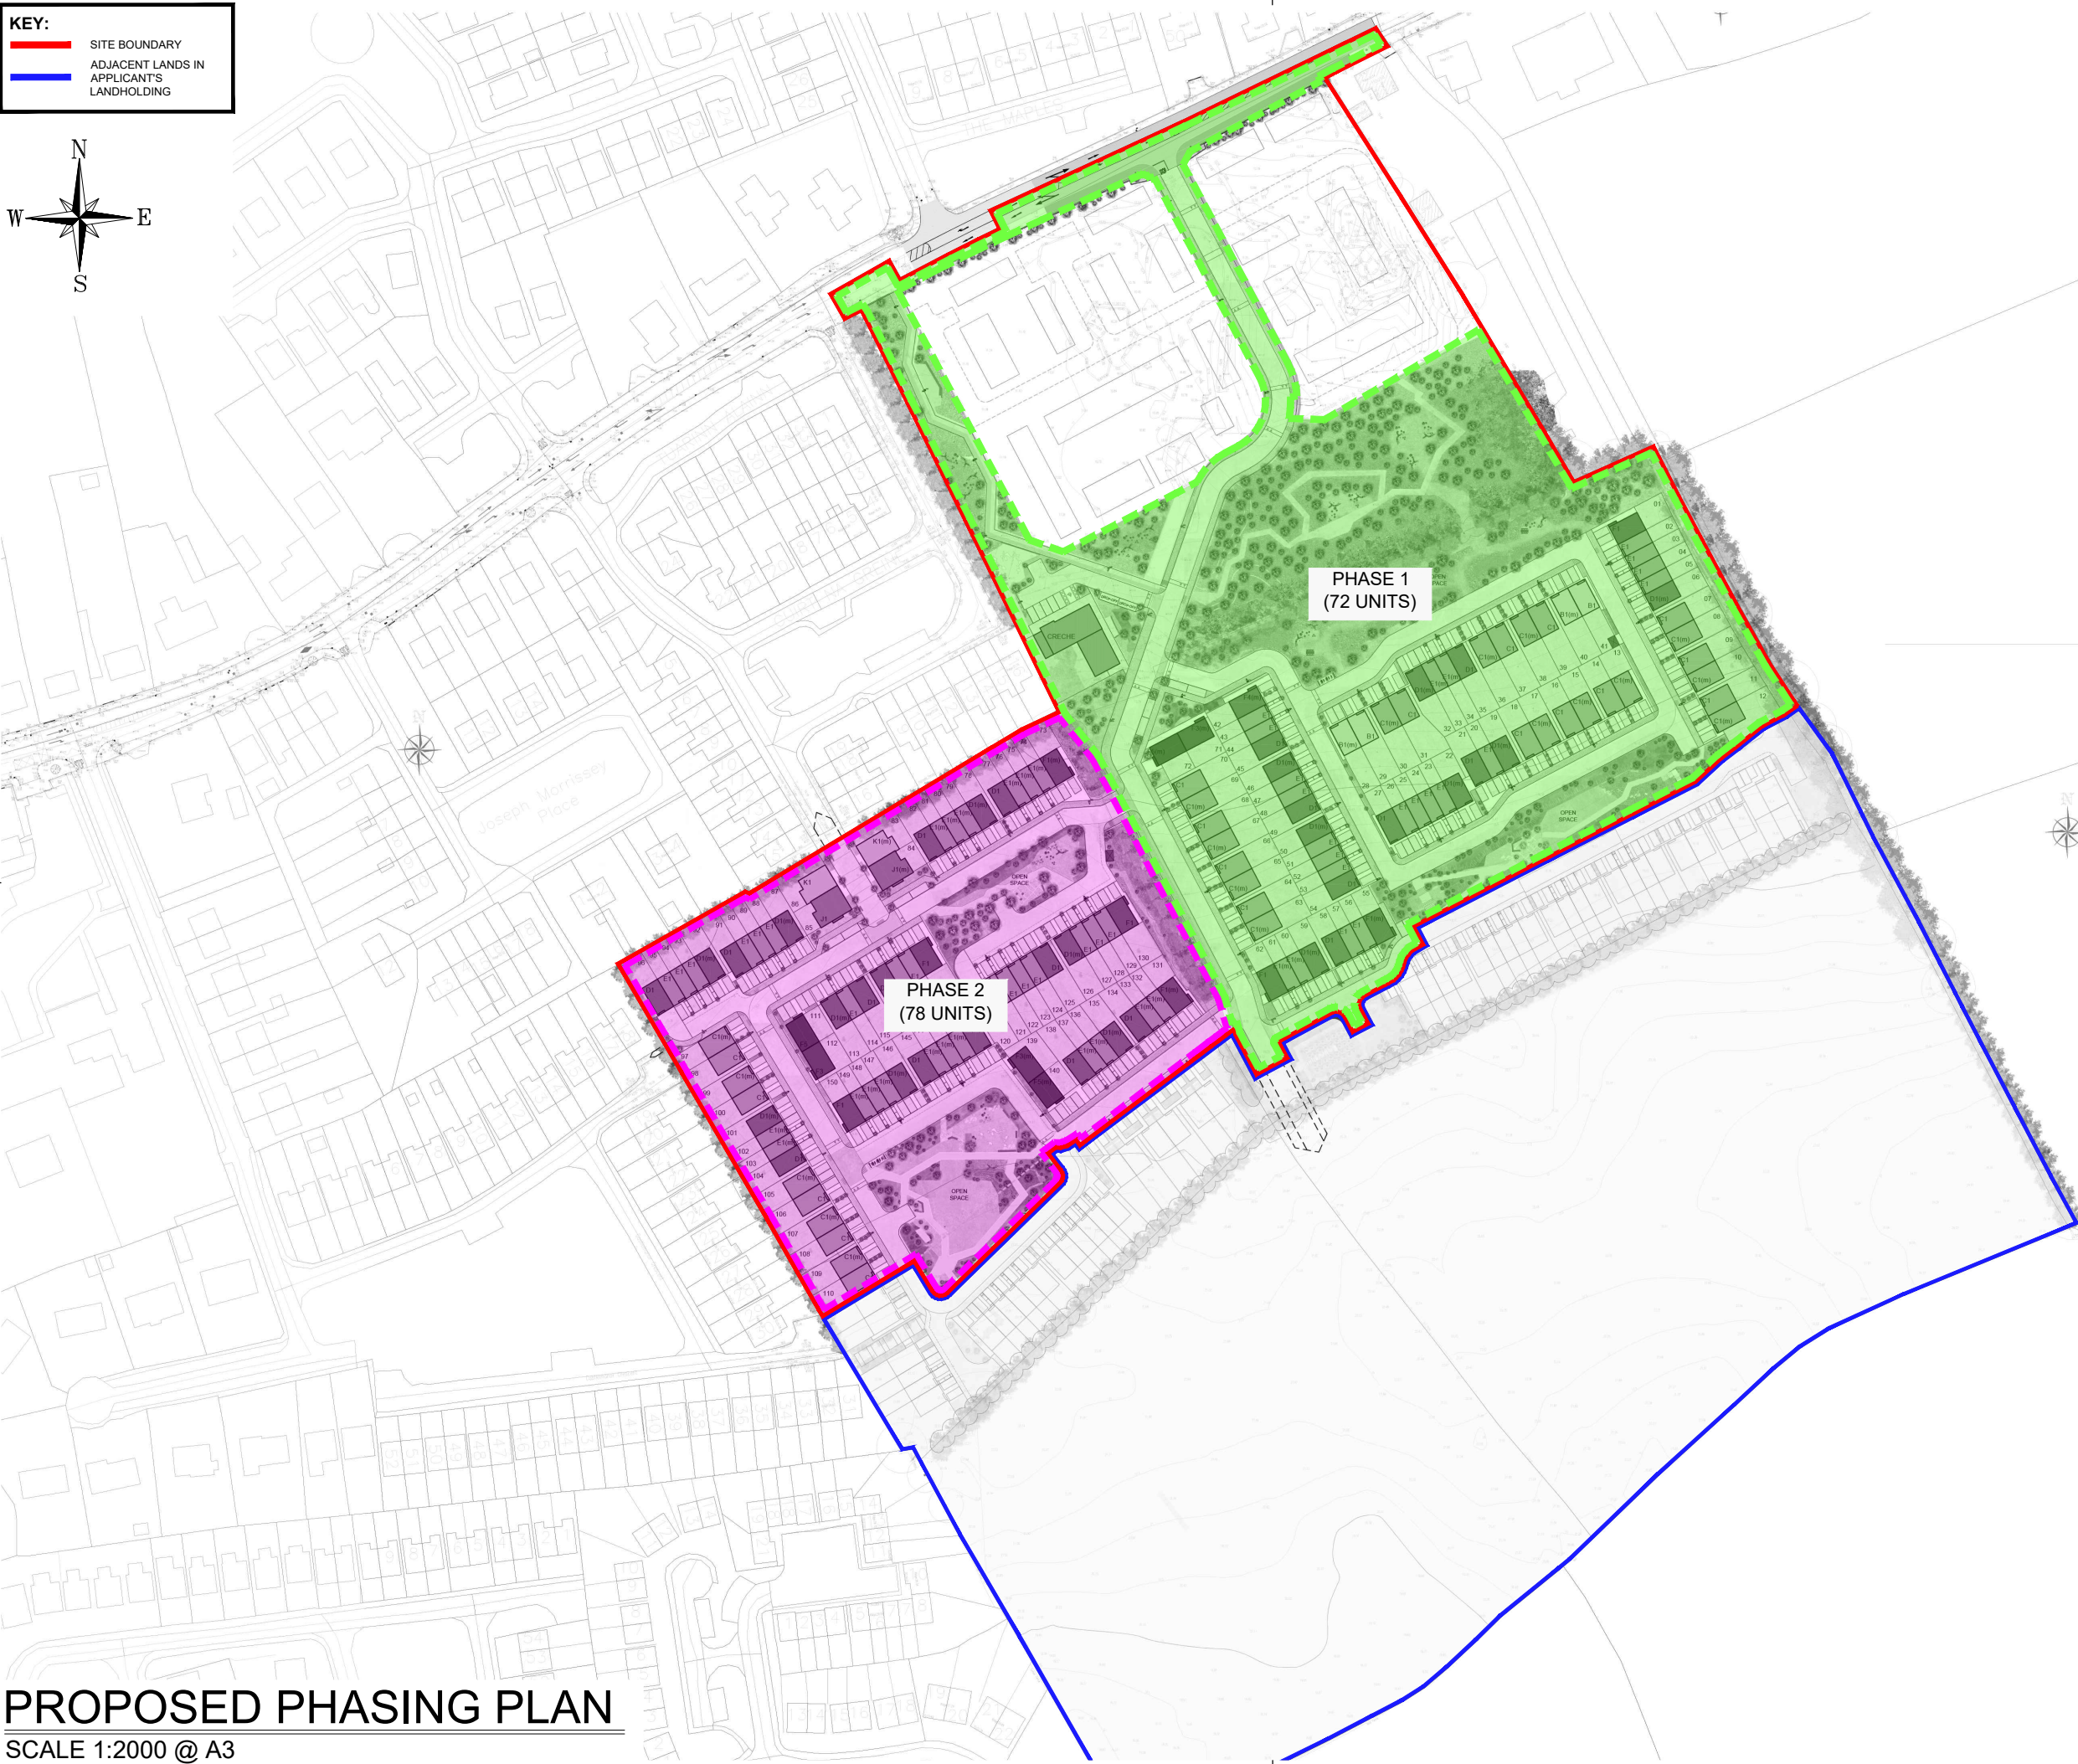

# PROPOSED PHASING PLAN

SCALE 1:2000 @ A3

date	rev	name	chk	note
15.11.24	P1	MP	EJG	ISSUE FOR PLANNING

**DEADY GAHAN**  
**DG**  
**ARCHITECTS**

EASTGATE VILLAGE, LITTLE ISLAND, CORK  
T: 021 4355016 W: WWW.DGARCHITECTS.IE  
EMAIL: INFO@DGARCHITECTS.IE

Project  
PROPOSED RESIDENTIAL DEVELOPMENT IN  
GORTNAHOMINA MORE (TOWNLAND), CASTLEMARTYR,  
CO. CORK

Drawing title  
PROPOSED PHASING PLAN

Scale 1:2000 @ A3	Drawn MP	Checked EJG	Date 24.10.24
Project No. 23069	Drg. No. 23069/P/011	Revision P1	

<input type="checkbox"/> Information \ Comments	<input type="checkbox"/> Tender
<input checked="" type="checkbox"/> Planning	<input type="checkbox"/> Construction