



DO NOT SCALE. WORK TO FIGURED DIMENSIONS ONLY.
ALL EXISTING DIMENSIONS TO BE CHECKED ON SITE.
DRAWN ON AUTOCAD R2004 AT DEADY GAHAN ARCHITECTS LTD
LAYERS ON THIS DRAWING COMPLY WITH BS 1192: PART 5




SITE SECTION C-C (PART A)
SCALE 1:250@A1

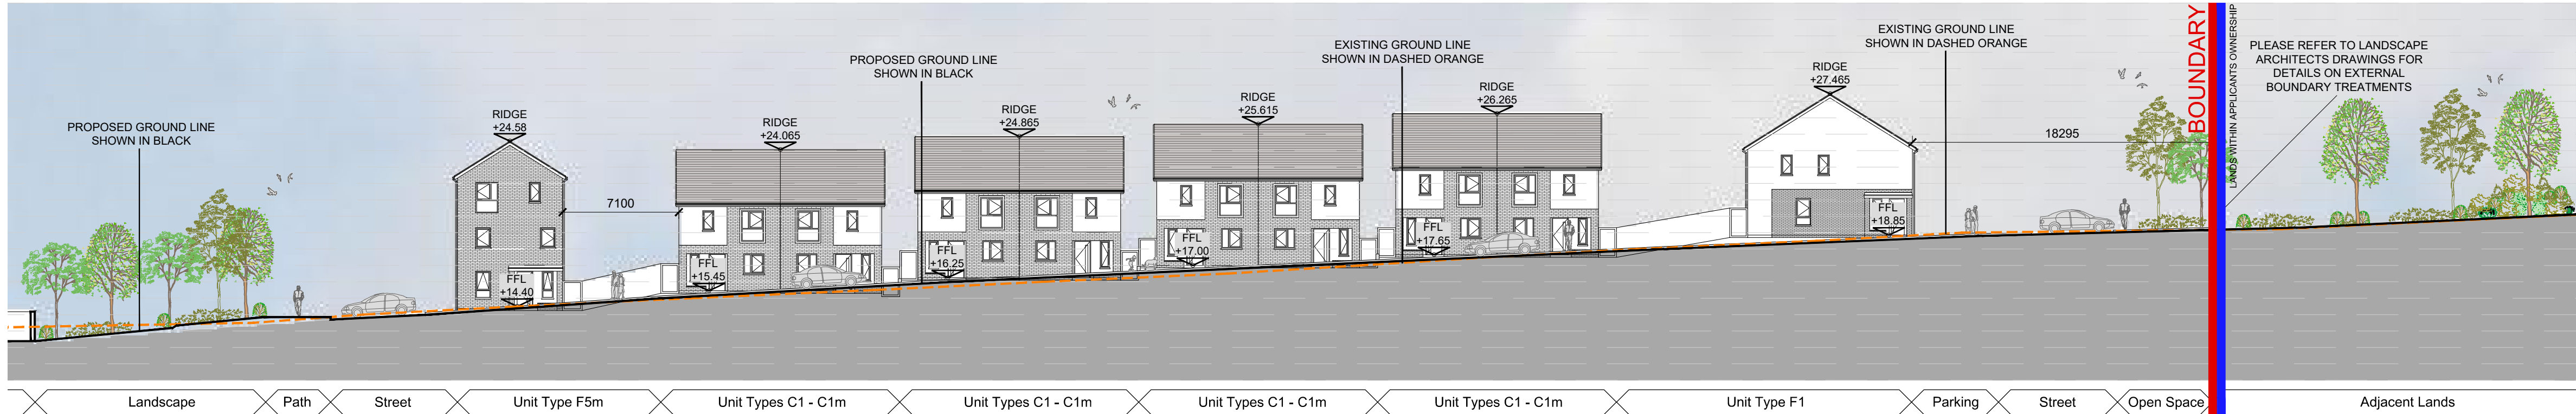

SITE SECTION C-C (PART B)
SCALE 1:250@A1

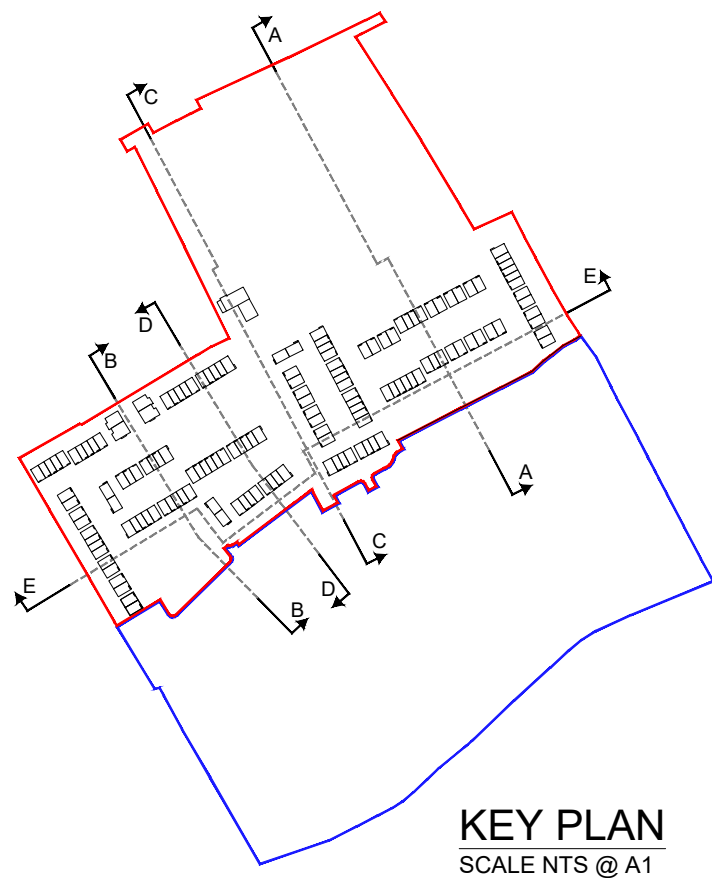

KEY PLAN
SCALE NTS @ A1

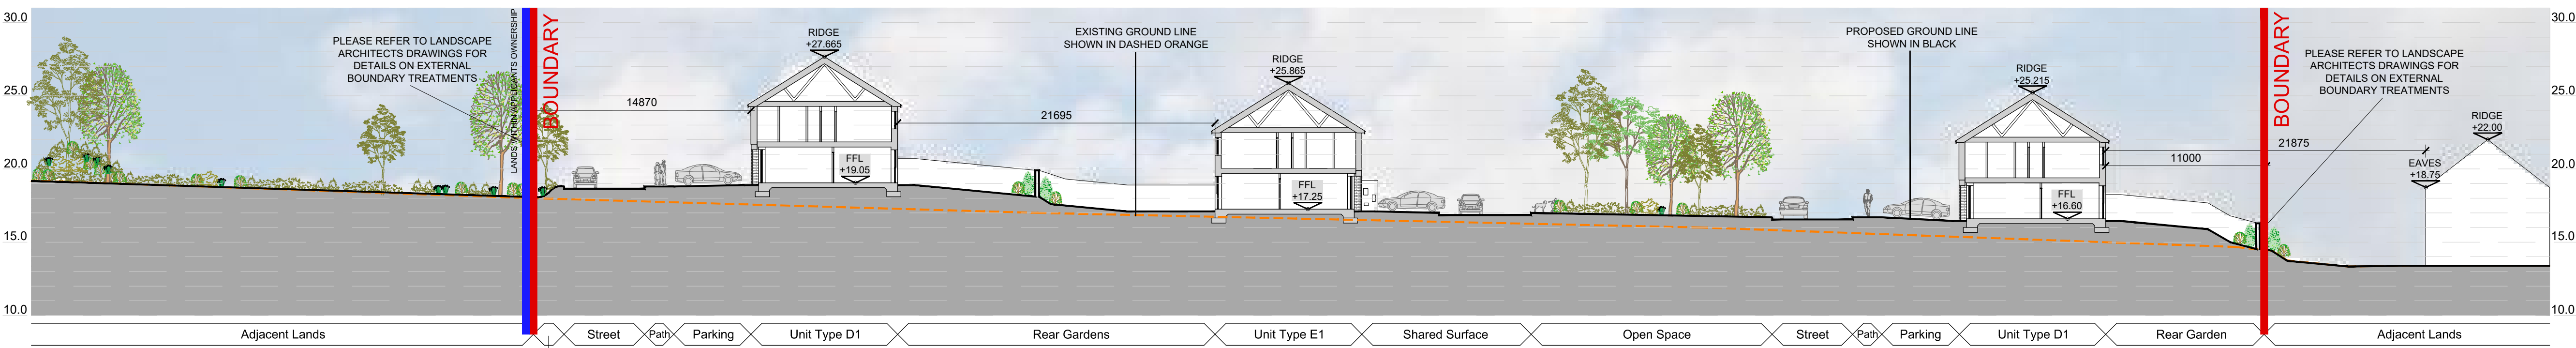

SITE SECTION D-D
SCALE 1:250@A1

date	rev	name	chk	note
15.11.24	P1	MP	EJG	ISSUE FOR PLANNING



EASTGATE VILLAGE, LITTLE ISLAND, CORK
T: 021 4355516 W: WWW.DGARCHITECTS.IE
EMAIL: INFO@DGARCHITECTS.IE


Project
PROPOSED RESIDENTIAL DEVELOPMENT IN
GORTNAHOMNA MORE (TOWNLAND), CASTLEMARTYR,
CO. CORK

Drawing title
PROPOSED SITE SECTIONS CC & DD

Scale	Drawn	Checked	Date
1:250/1:500 @ A1	MC	EJG	15.11.24

Project No.	Dir. No.	Revision
23069	23069/P/004B	P1

<input type="checkbox"/> Information \ Comments	<input type="checkbox"/> Tender
<input checked="" type="checkbox"/> Planning	<input type="checkbox"/> Construction

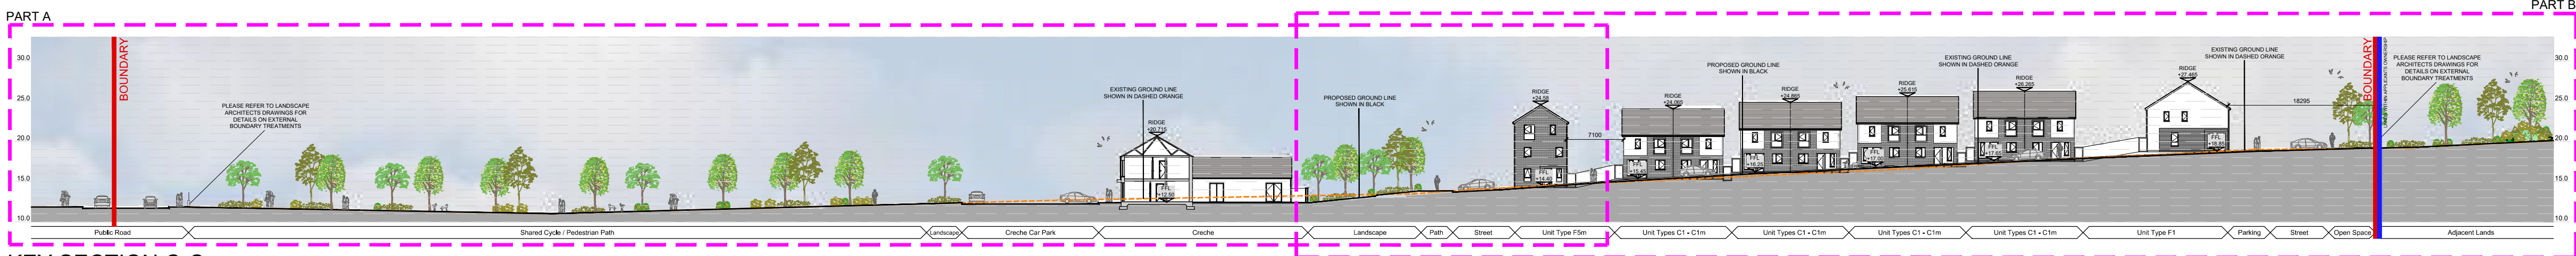

KEY SECTION C-C
SCALE 1:500@A1