


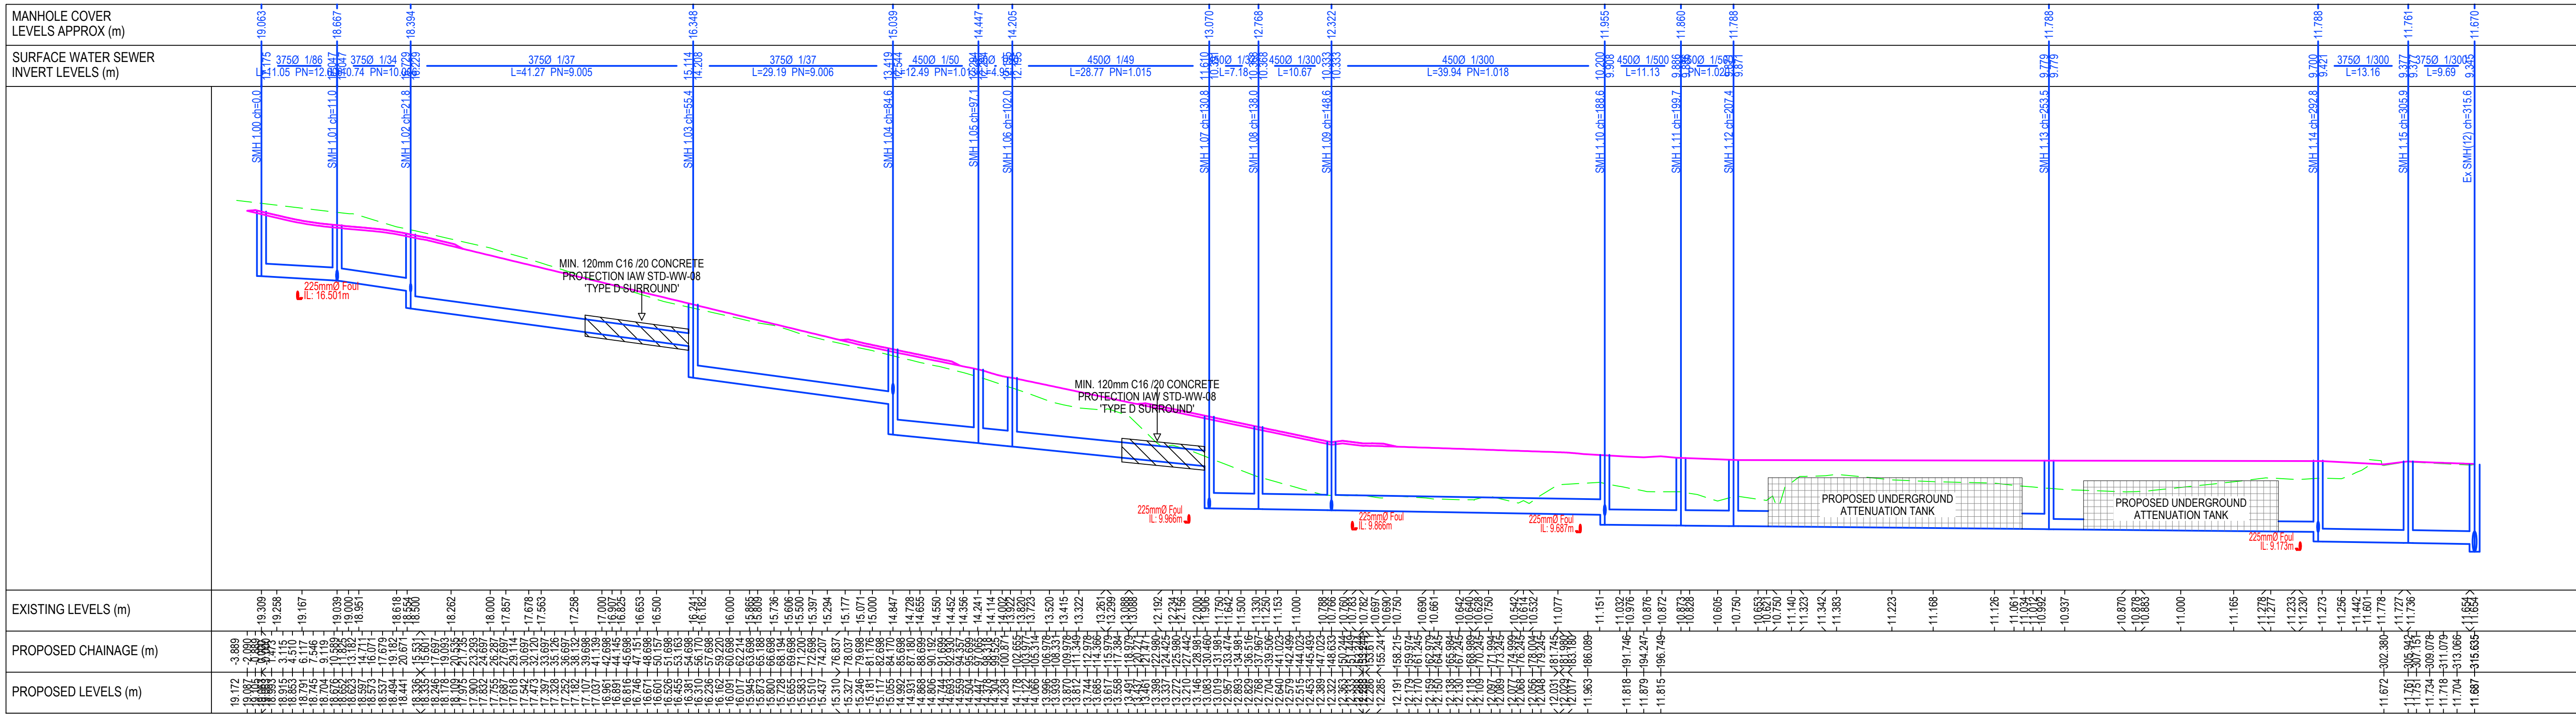


PROPOSED LONGITUDINAL SECTION SMH 1.00 - EX SMH (12)

SCALE H 1:500, V 1:100


PROPOSED LONGITUDINAL SECTION SMH 2.00 - SMH 1.07

SCALE H 1:500, V 1:100

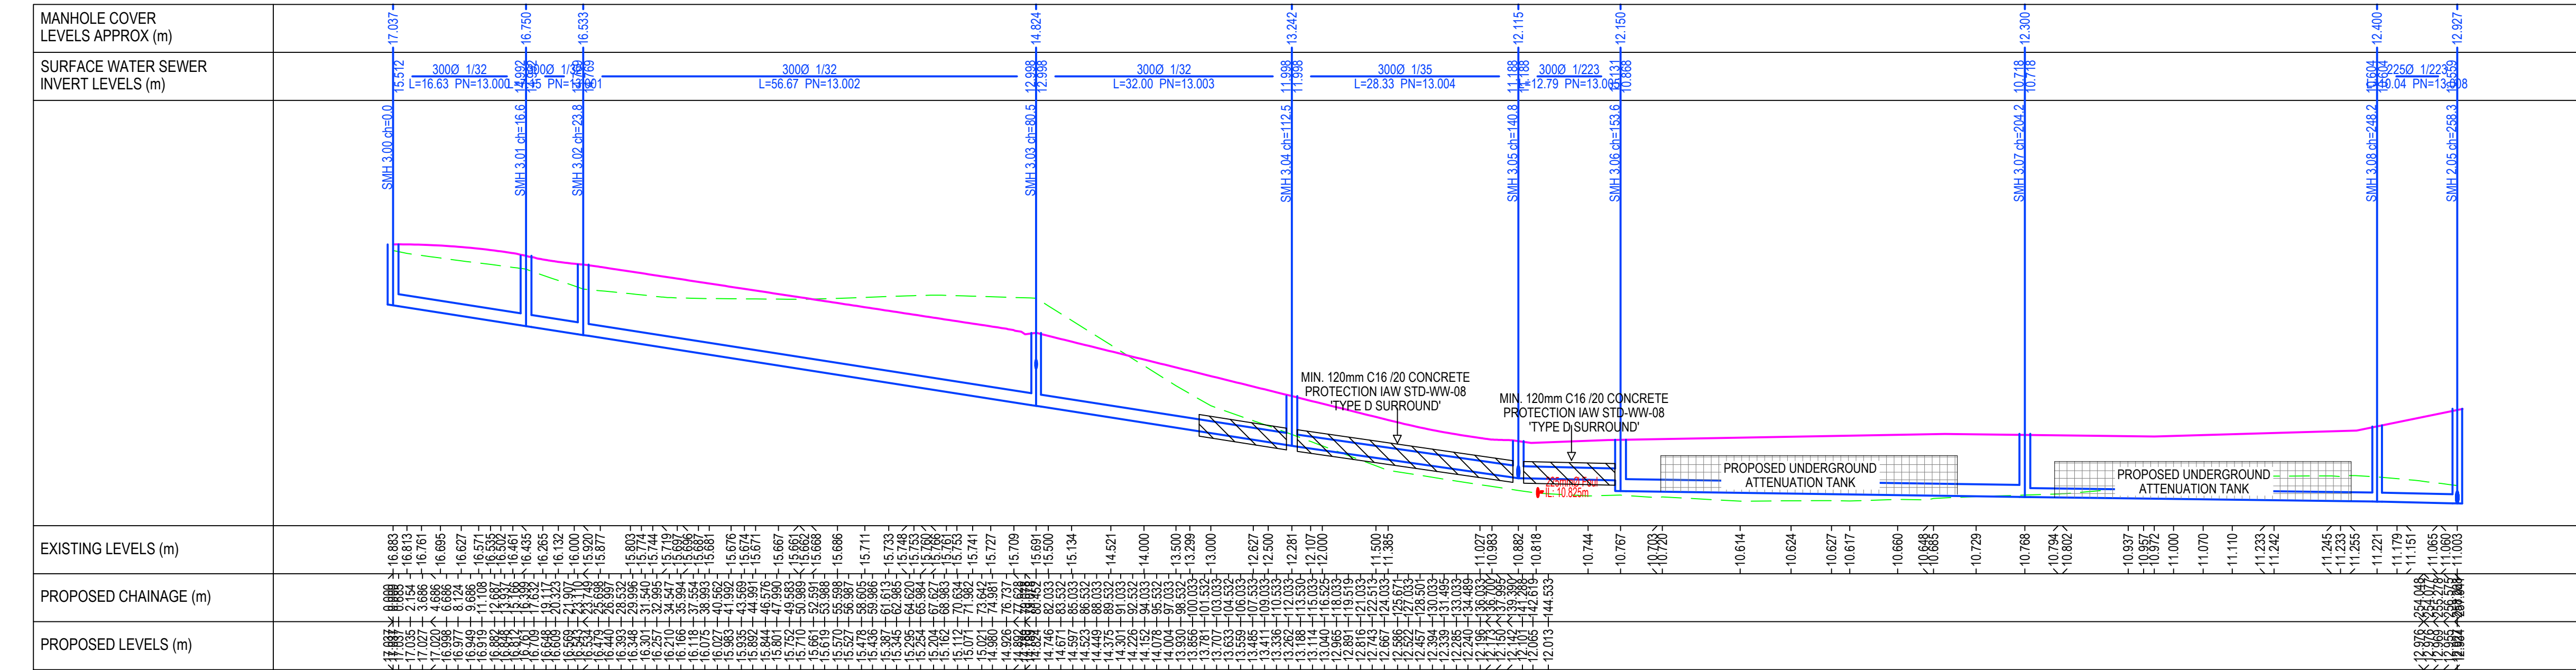


PROPOSED LONGITUDINAL SECTION SMH 3.00 - SMH 2.05

SCALE H 1:500, V 1:100

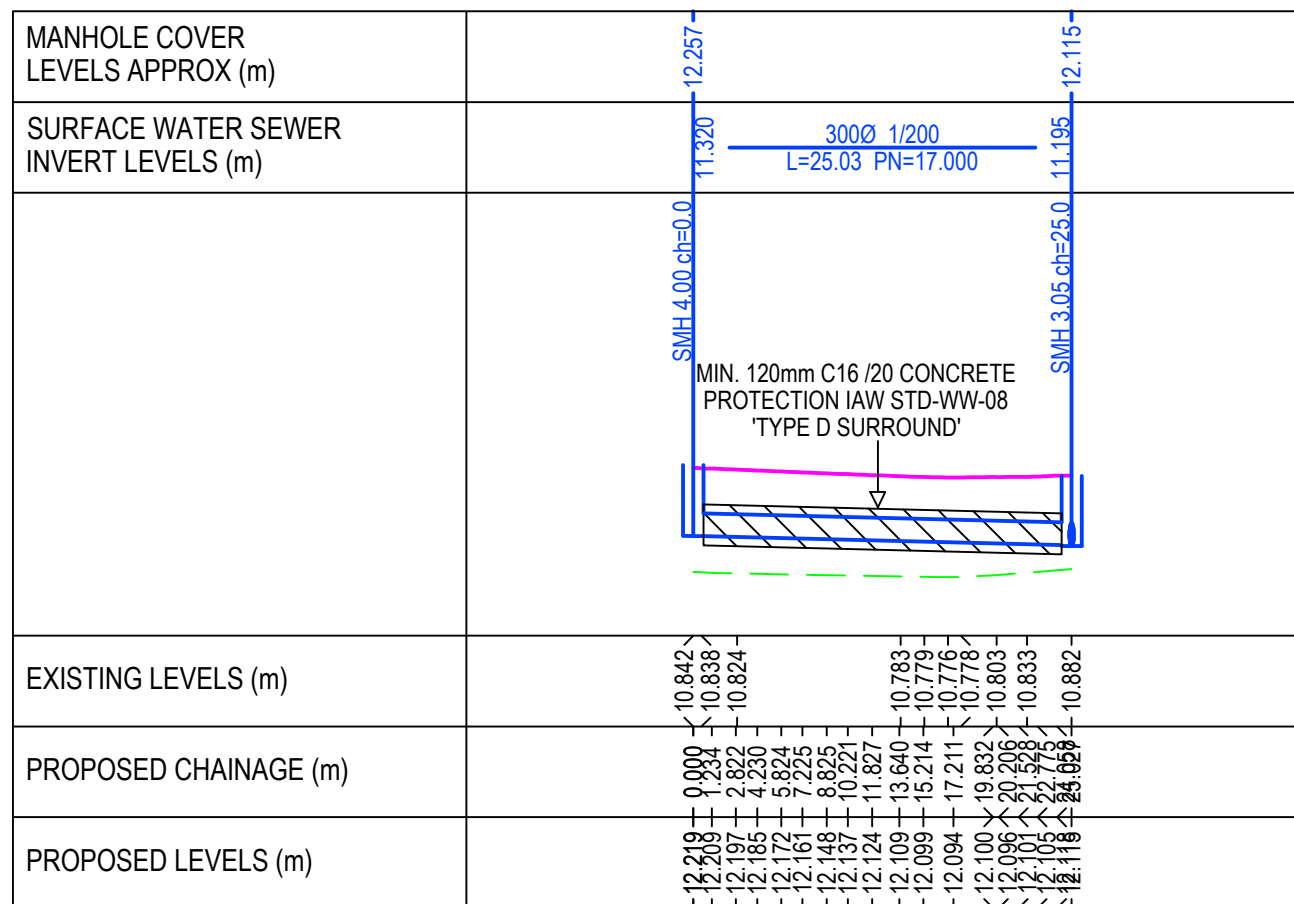


PR. LONGITUDINAL SECTION SMH 4.00 - SMH 3.05

SCALE H 1:500, V 1:100

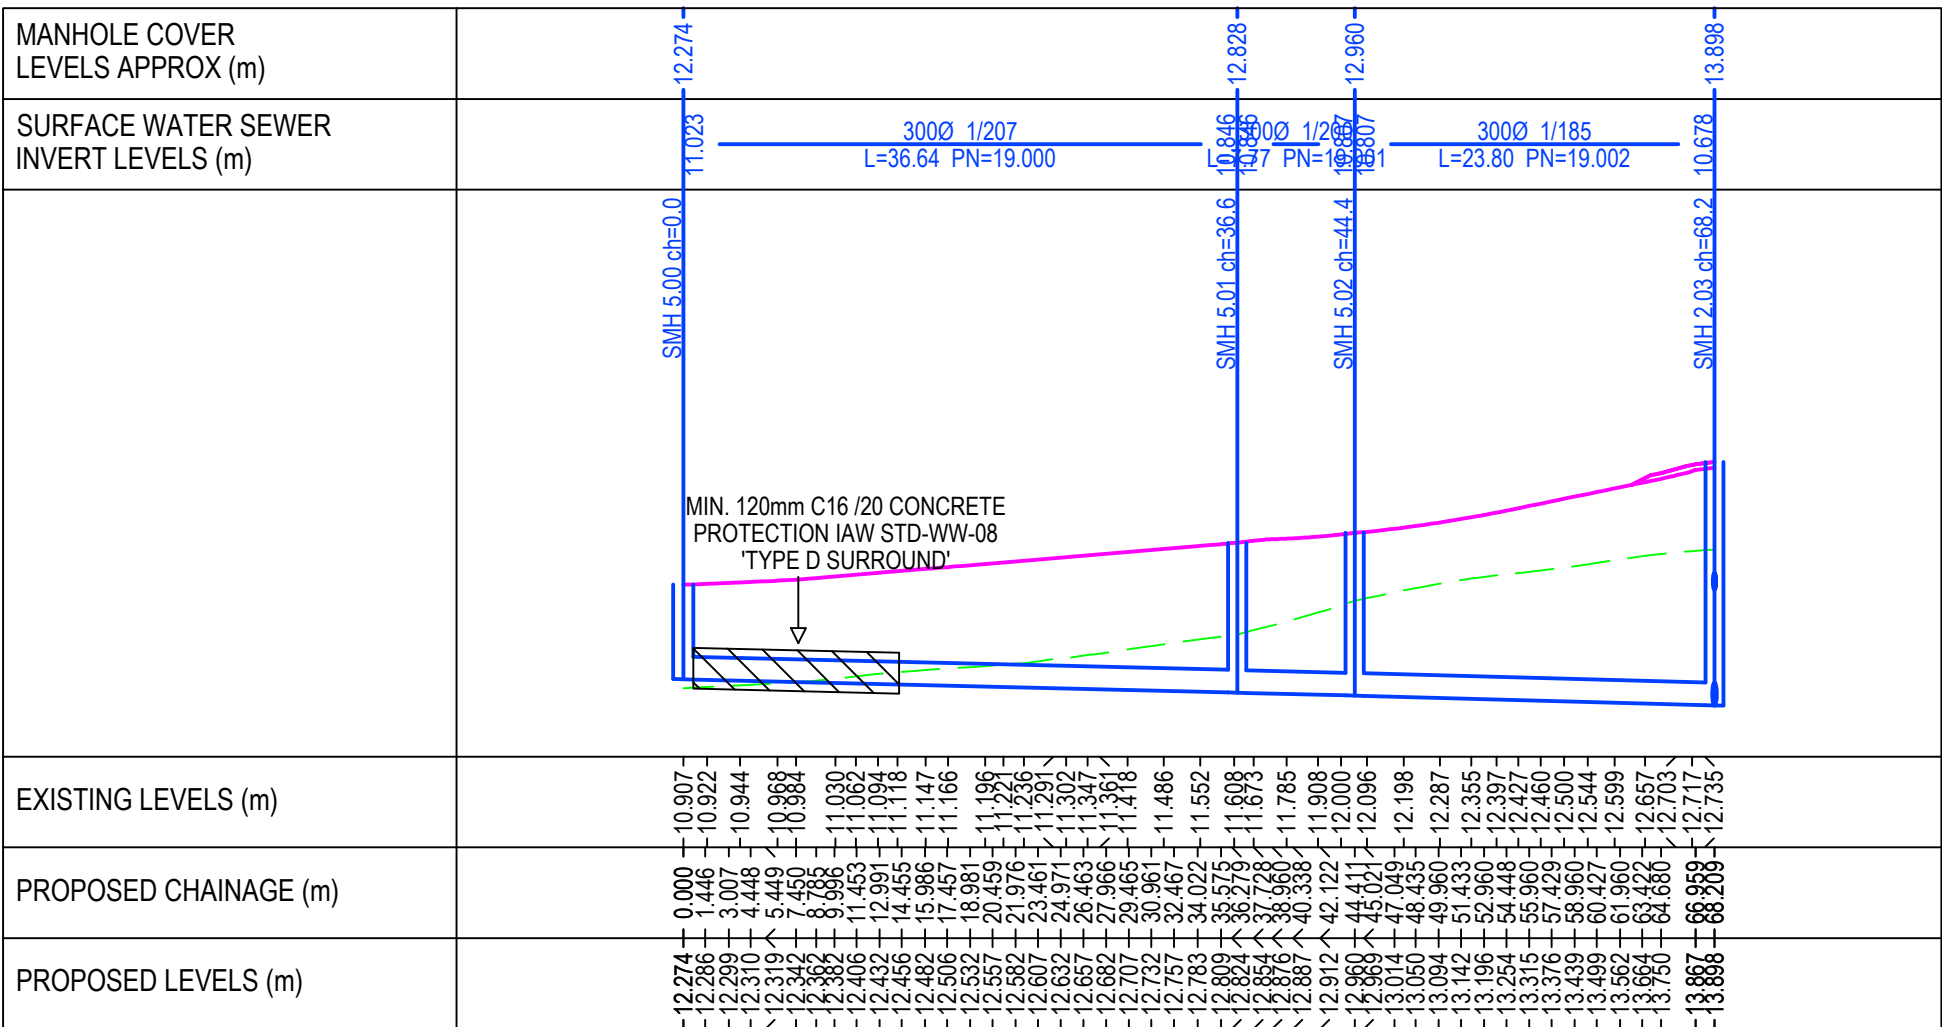


PROPOSED LONGITUDINAL SECTION SMH 5.00 - SMH 2.03

SCALE H 1:500, V 1:100

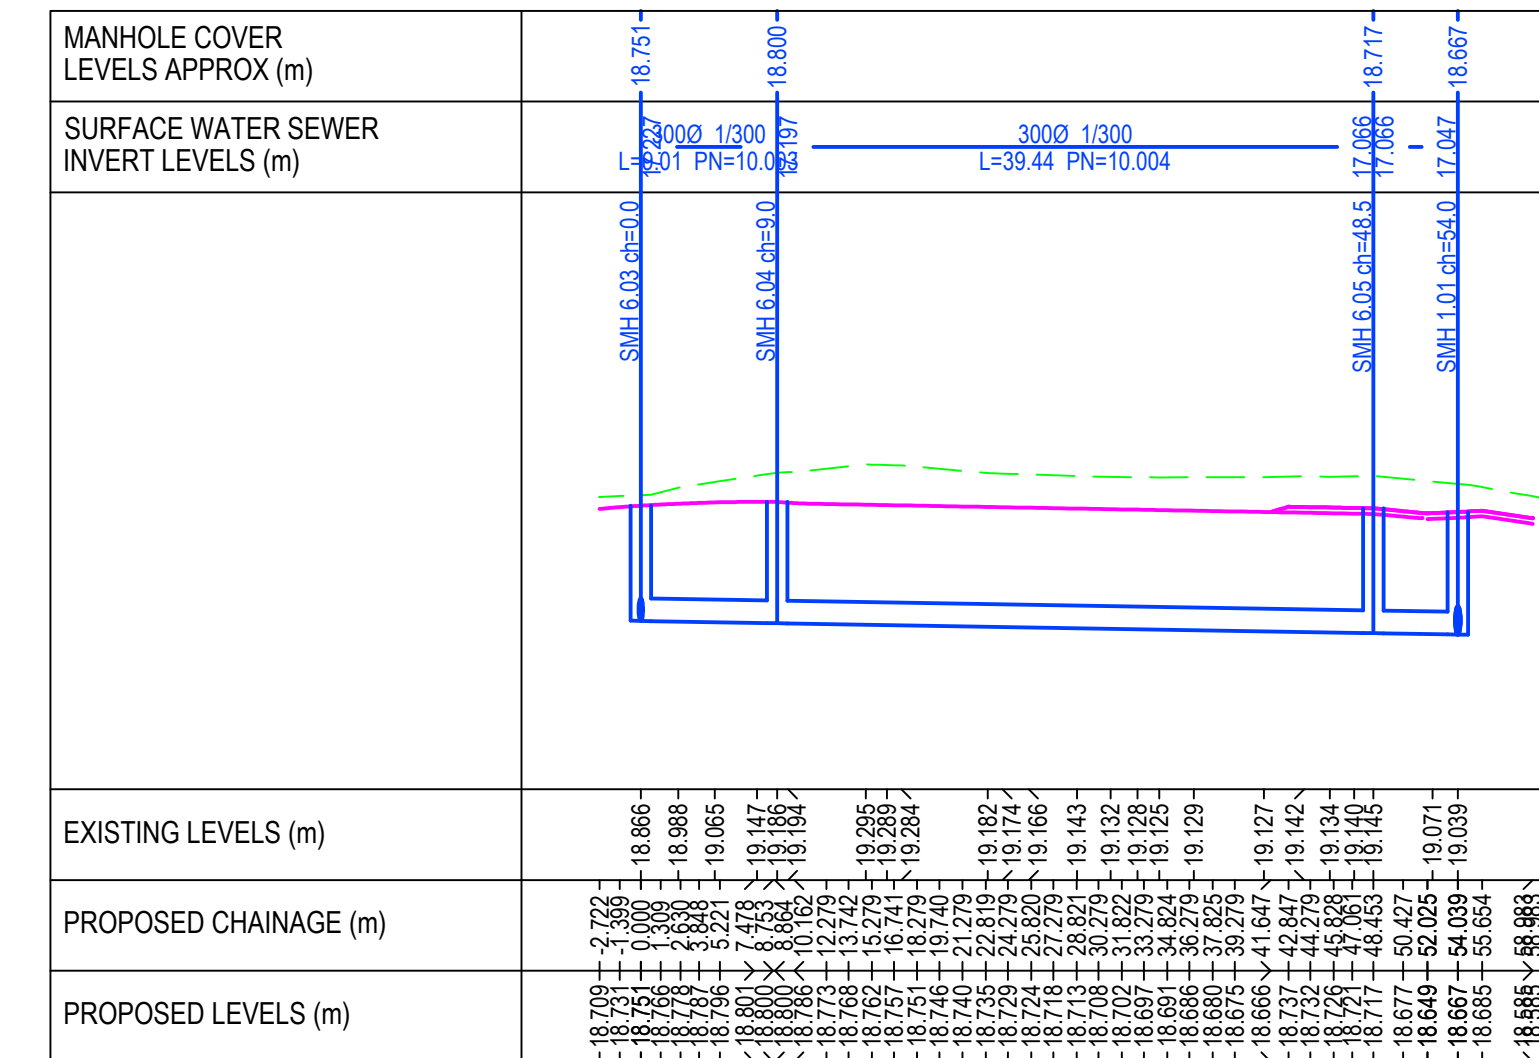


PROPOSED LONGITUDINAL SECTION SMH 6.03 - SMH 1.01

SCALE H 1:500, V 1:100

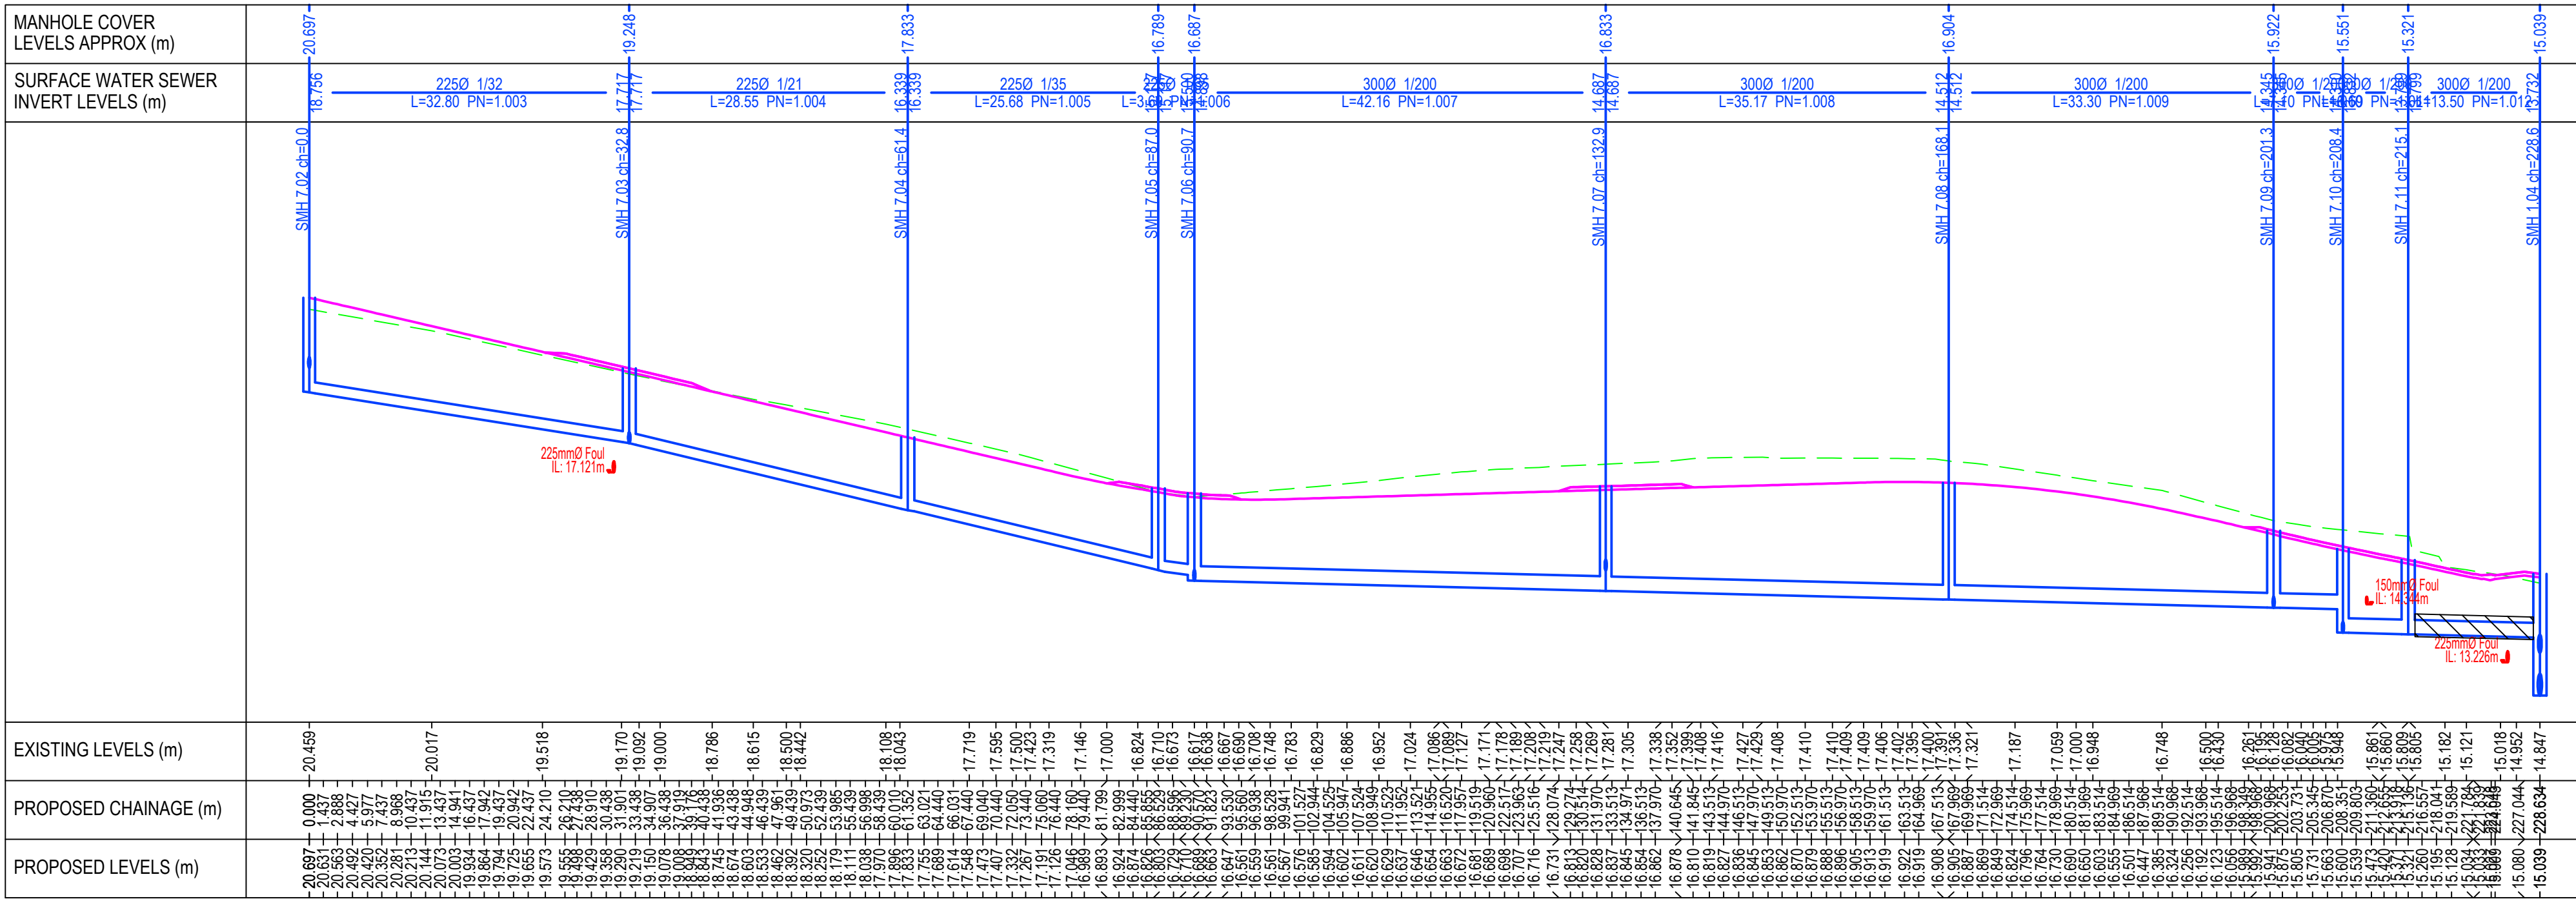

PROPOSED LONGITUDINAL SECTION SMH 7.02 - SMH 1.04


SCALE H 1:500, V 1:100

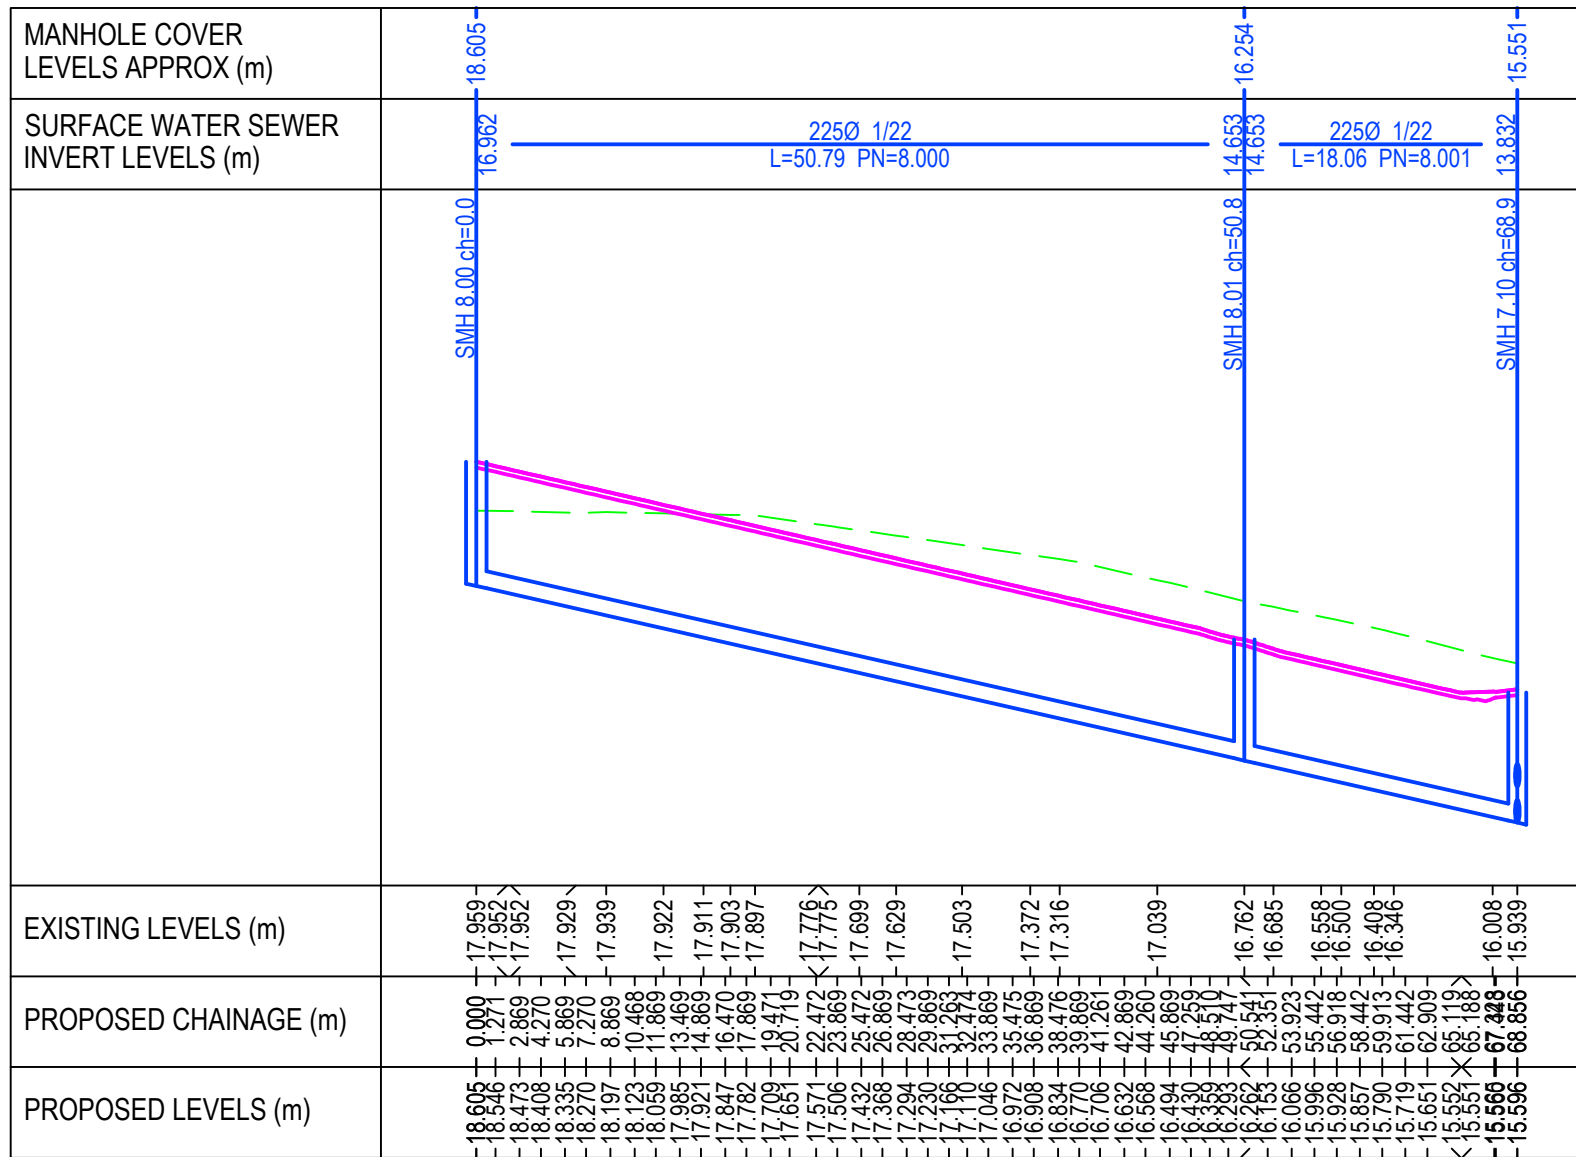

PROPOSED LONGITUDINAL SECTION SMH 8.00 - SMH 7.10

SCALE H 1:500, V 1:100

© COPYRIGHT THIS DRAWING OR DESIGN MAY NOT BE REPRODUCED WITHOUT PERMISSION
DO NOT SCALE CONTRACTOR TO CHECK ALL DIMENSIONS AND REPORT ANY ERRORS OR OMISSIONS

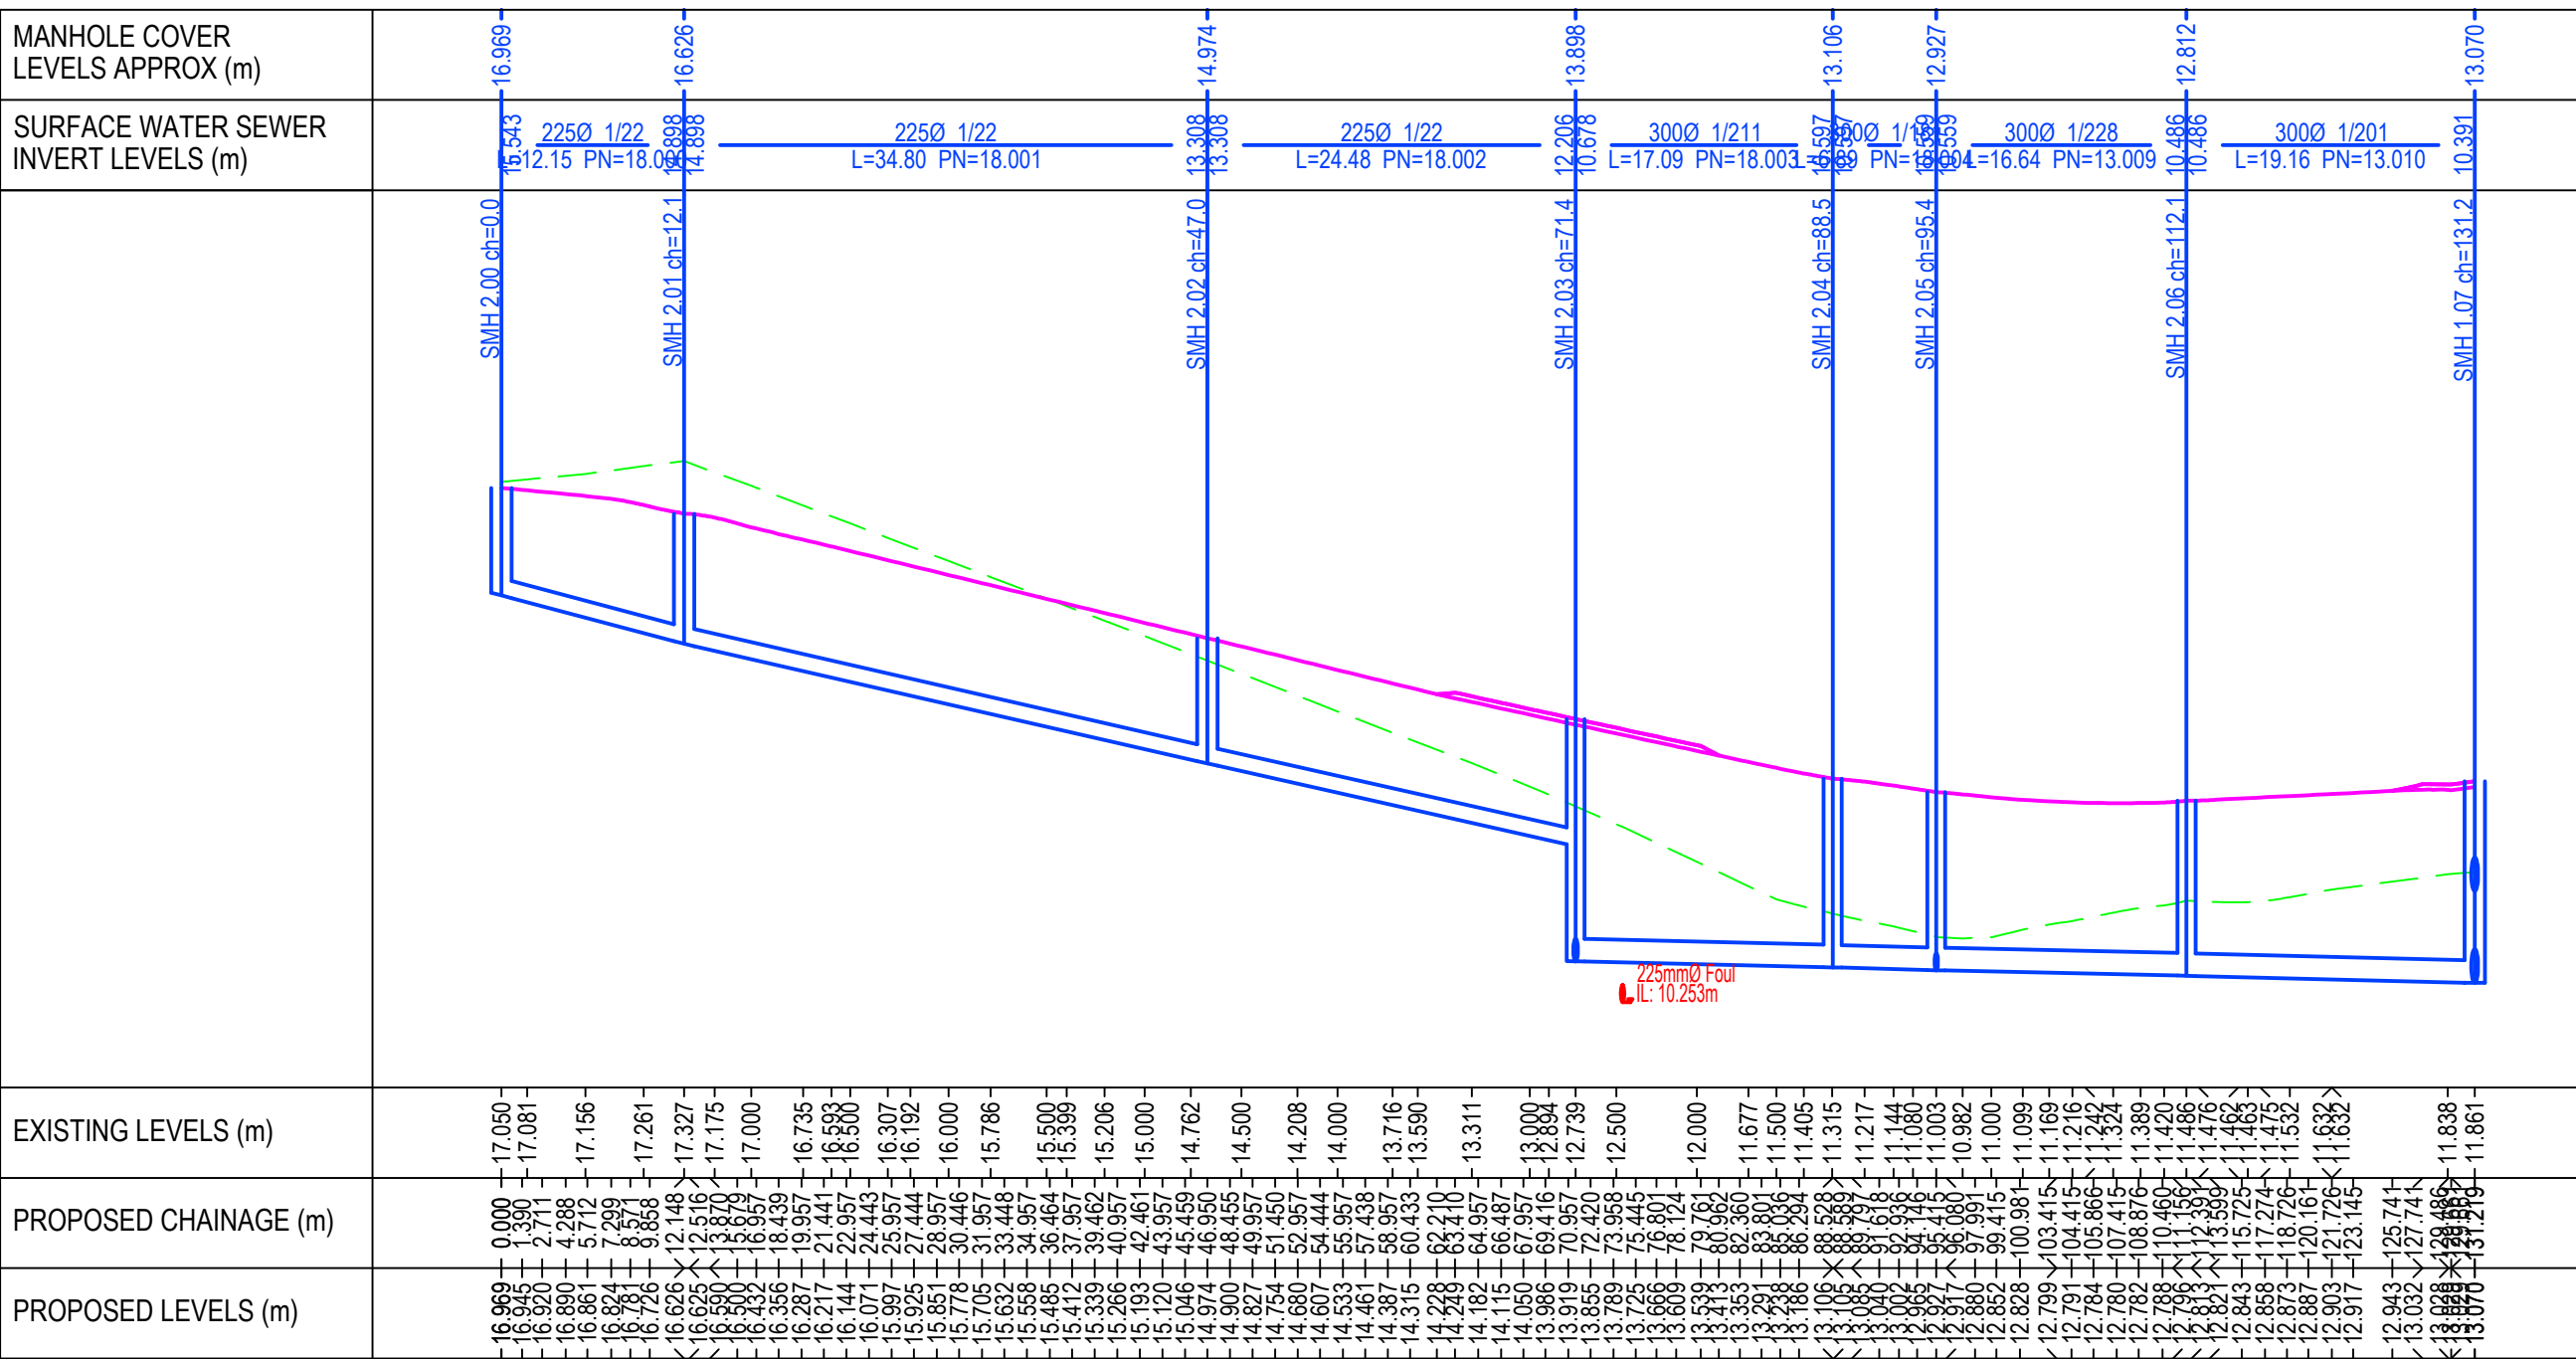

LEGEND:

- PROPOSED SURFACE WATER
- PROPOSED FOUl WATER
- PROPOSED GROUND/ ROAD LEVEL
- EXISTING GROUND PROFILE

GENERAL NOTES:

- FOR STANDARD DOBA NOTES REFER TO DRAWING 2411-DOB-XX-SI-DR-S-0001 & S-0002
- THIS DRAWING IS TO BE READ IN CONJUNCTION WITH ALL OTHER RELEVANT ENGINEERS DRAWINGS AND SPECIFICATIONS.
- USE FIGURED DIMENSIONS ONLY. DO NOT SCALE
- THE CONTRACTOR SHALL VERIFY ALL DIMENSIONS AND LEVELS WITH ENGINEERING DRAWINGS PRIOR TO START OF CONSTRUCTION. ANY DISCREPANCIES TO BE NOTIFIED TO THE ENGINEER FOR RESOLUTION.
- CONTRACTOR IS RESPONSIBLE FOR ANY NECESSARY CONDTION SURVEY OF THE WORKS AREA, PUBLIC ROADS AND RETURN TO ORIGINAL CONDITION FOLLOWING WORKS
- CONTRACTOR TO ALLOW FOR SCANNING AND GPR SURVEY OF THE SITE FOR ANY UNDERGROUND SERVICES PRIOR TO WORKS. REFER TO PUBLIC UTILITIES DRAWINGS FOR APPROXIMATE LOCATION OF EXISTING SERVICES

ISSUED FOR PLANNING

S2 P01 ISSUED FOR PLANNING				08.11.2024	RR	AL
Rev	Note	Date	Drawn	Check		
UNIT 5C ELM HOUSE MILLENNIUM PARK NAAS CO. KILDARE PHONE +353 45 884 012 INFO@DOBBENENGINEERS.IE WWW.DOBKENENGINEERS.IE DOBBENENGINEERS & ASSOCIATES CONSULTING ENGINEERS						
Client: MARSHALL YARDS DEVELOPMENT COMPANY LTD.						
Project: LANDS AT GORTNAHOMNA, CASTLEMARTYR Co. CORK						
Drawing Title: PROPOSED SW LONGITUDINAL SECTIONS - SHEET 1 OF 2						
Drawn By: EC	Checked By: AL	Approved By: DOB	Date: JUL 2024	Scale: H 1:500, V 1:100	Sheet Size: A0	
Project Number: DOBA2411		Drawing Number: 2411-DOB-XX-SI-DR-C-1400		Status Code: S2	Rev Number: P01	