




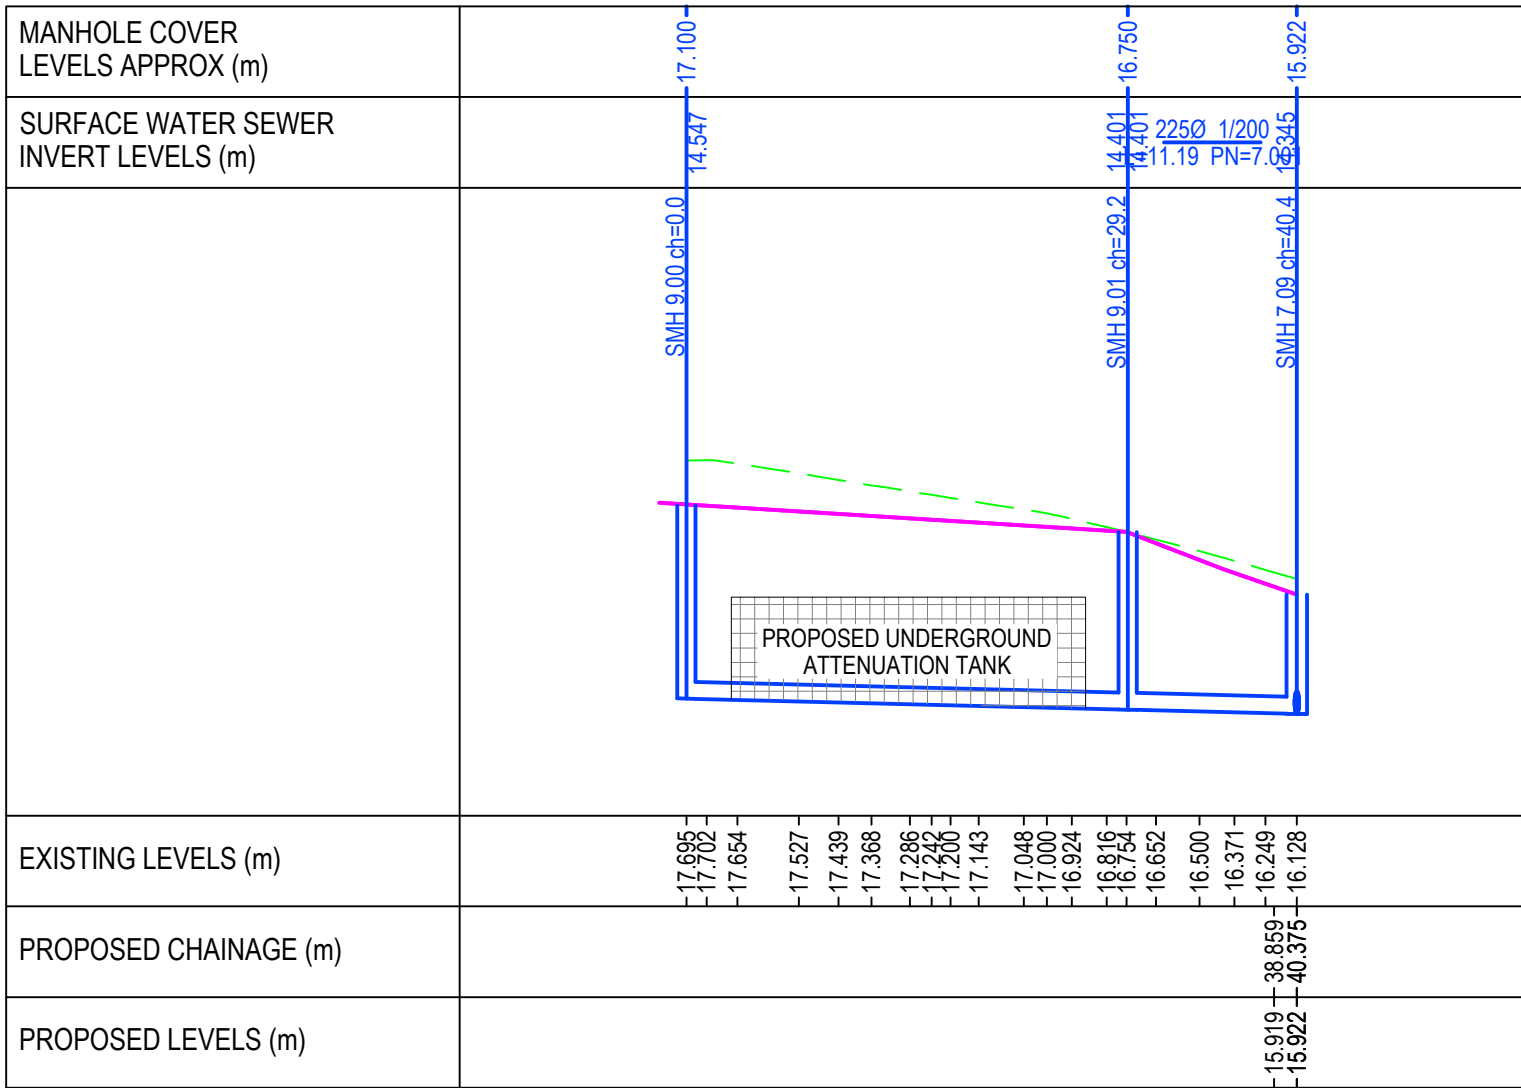


PROPOSED LONGITUDINAL SECTION SMH 9.00 - SMH 7.09
SCALE H 1:500, V 1:100

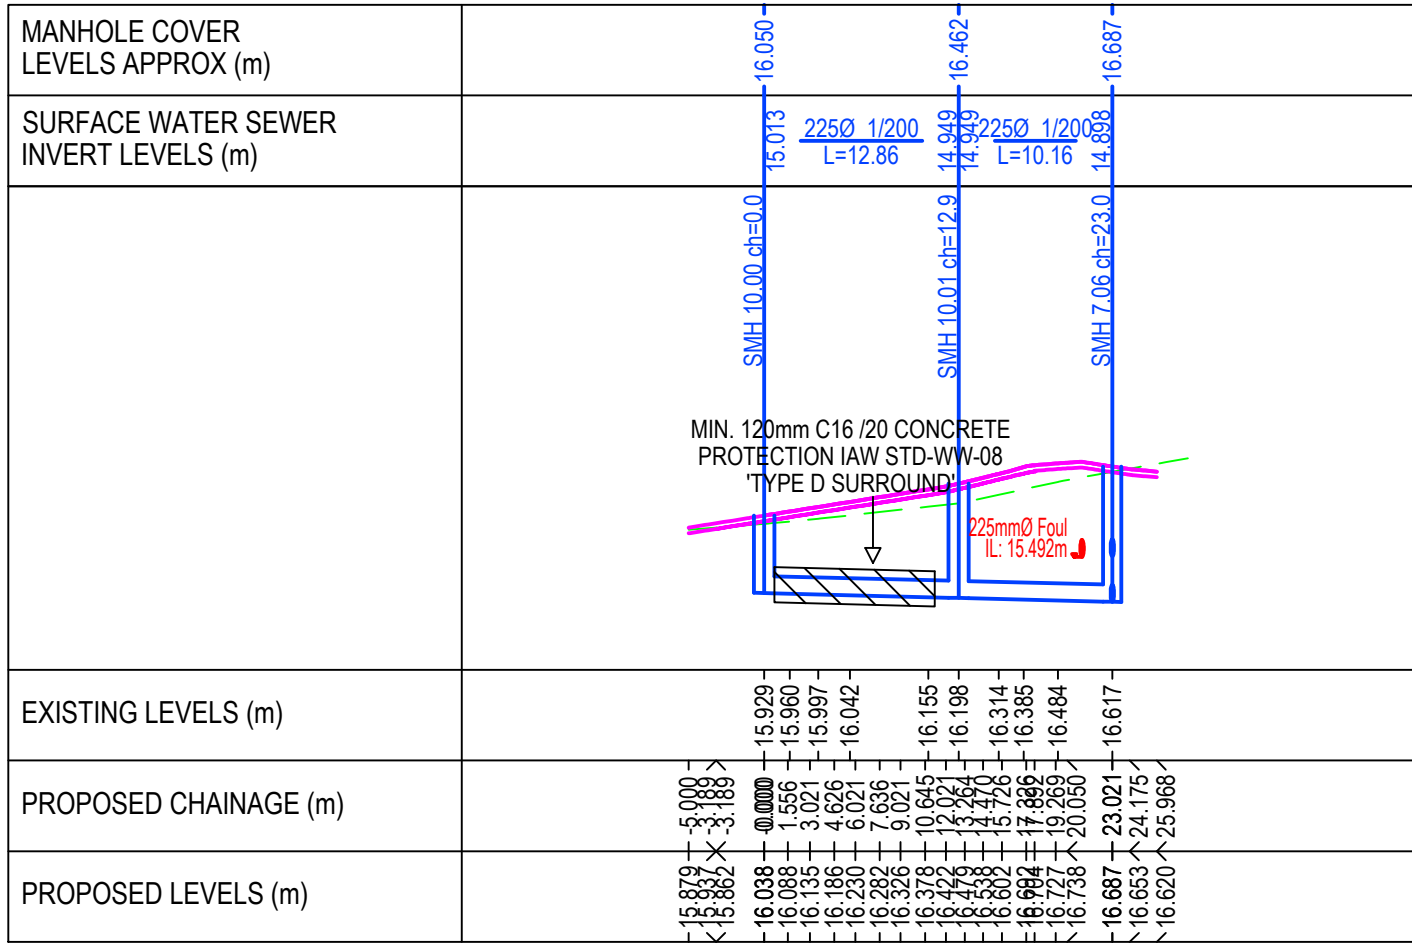


PROPOSED LONGITUDINAL SECTION SMH 10.00 - SMH 7.06
SCALE H 1:500, V 1:100

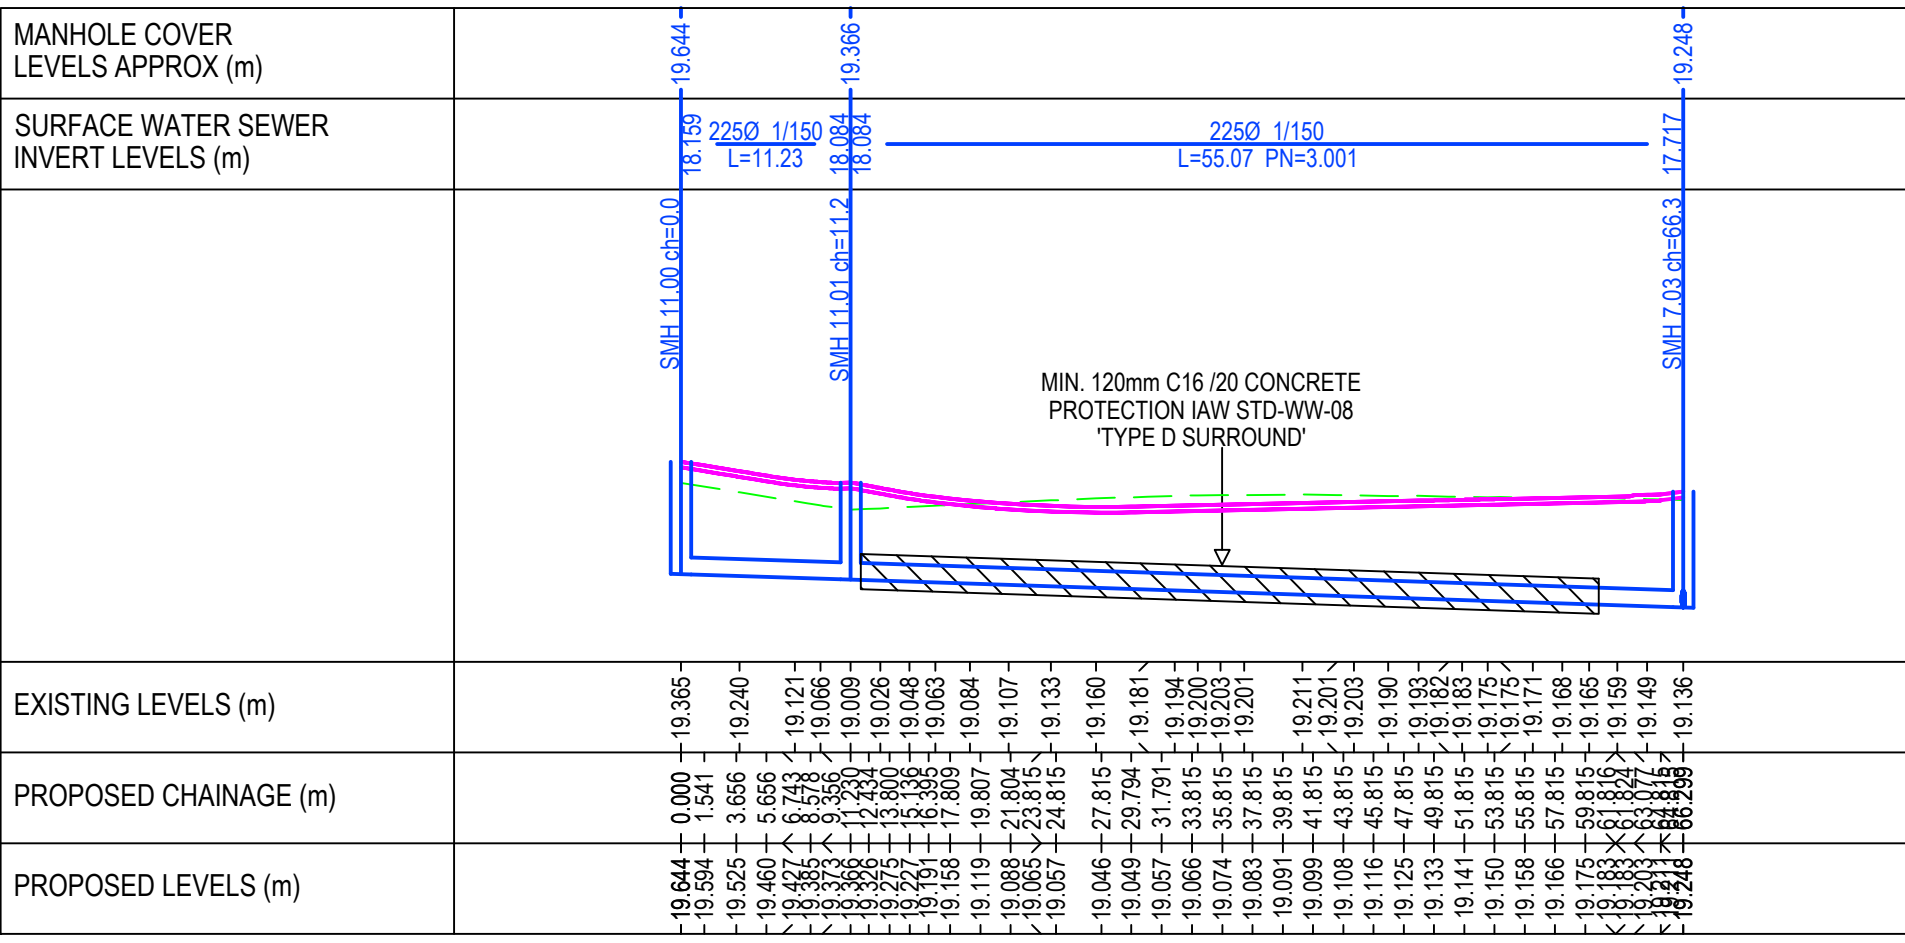


PROPOSED LONGITUDINAL SECTION SMH 11.00 - SMH 7.03
SCALE H 1:500, V 1:100

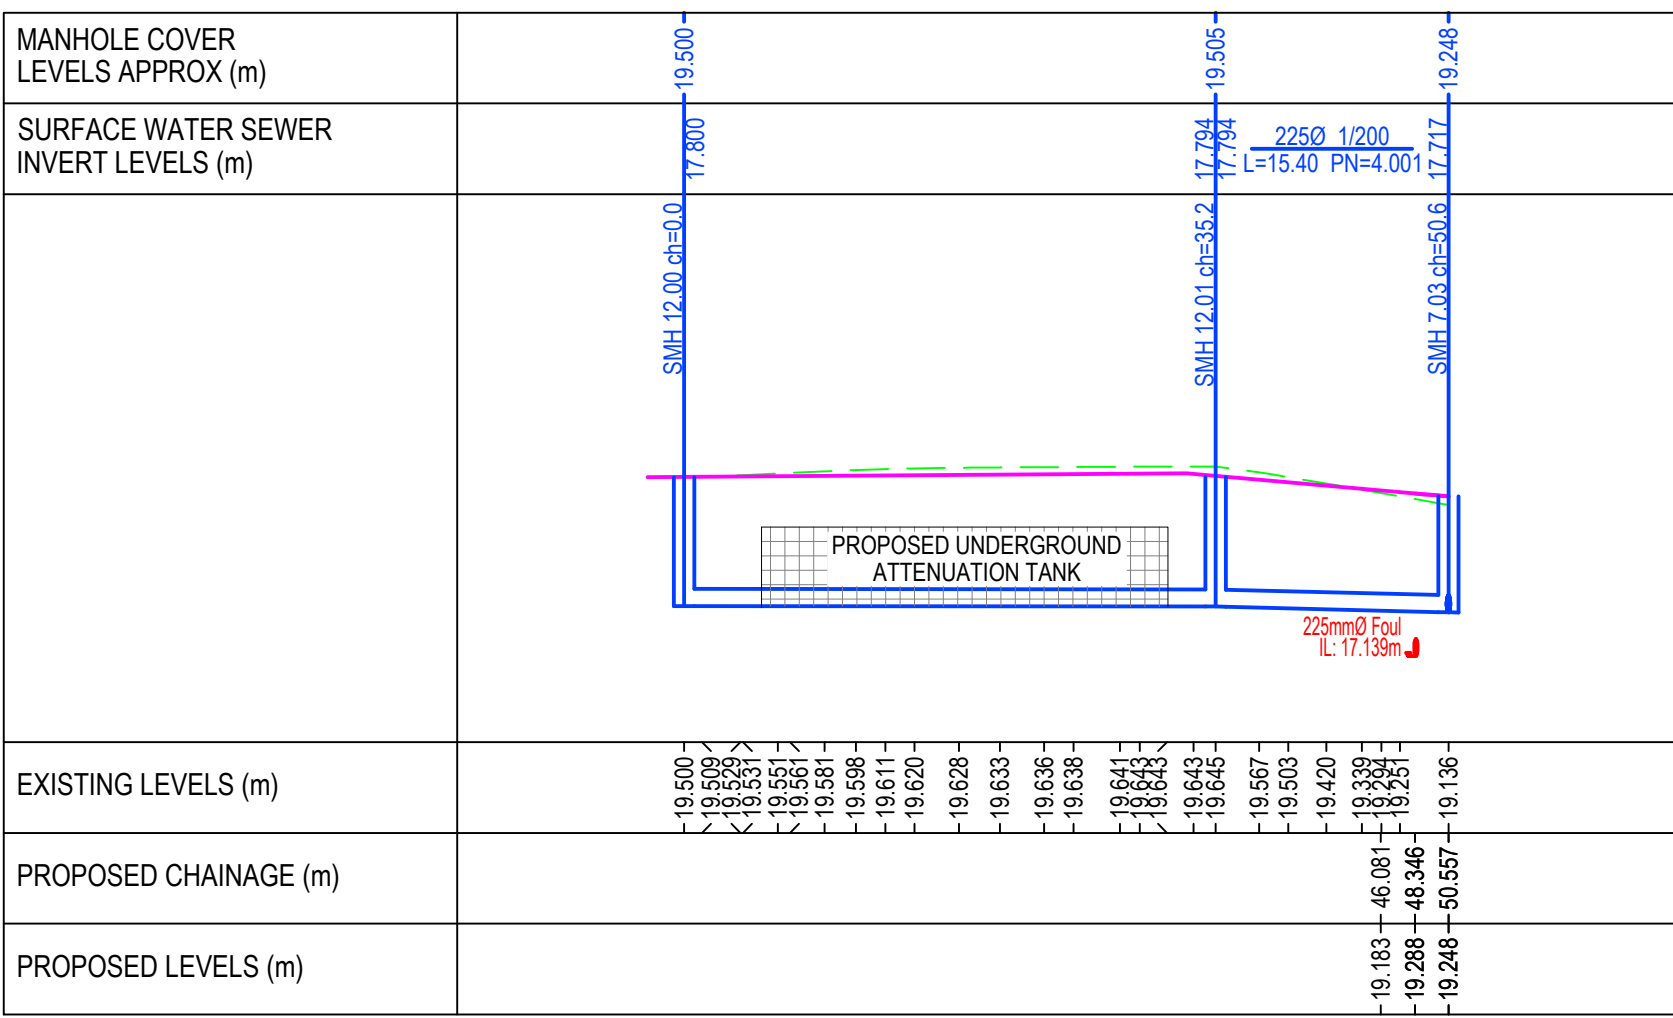


PROPOSED LONGITUDINAL SECTION SMH 12.00 - SMH 7.03
SCALE H 1:500, V 1:100

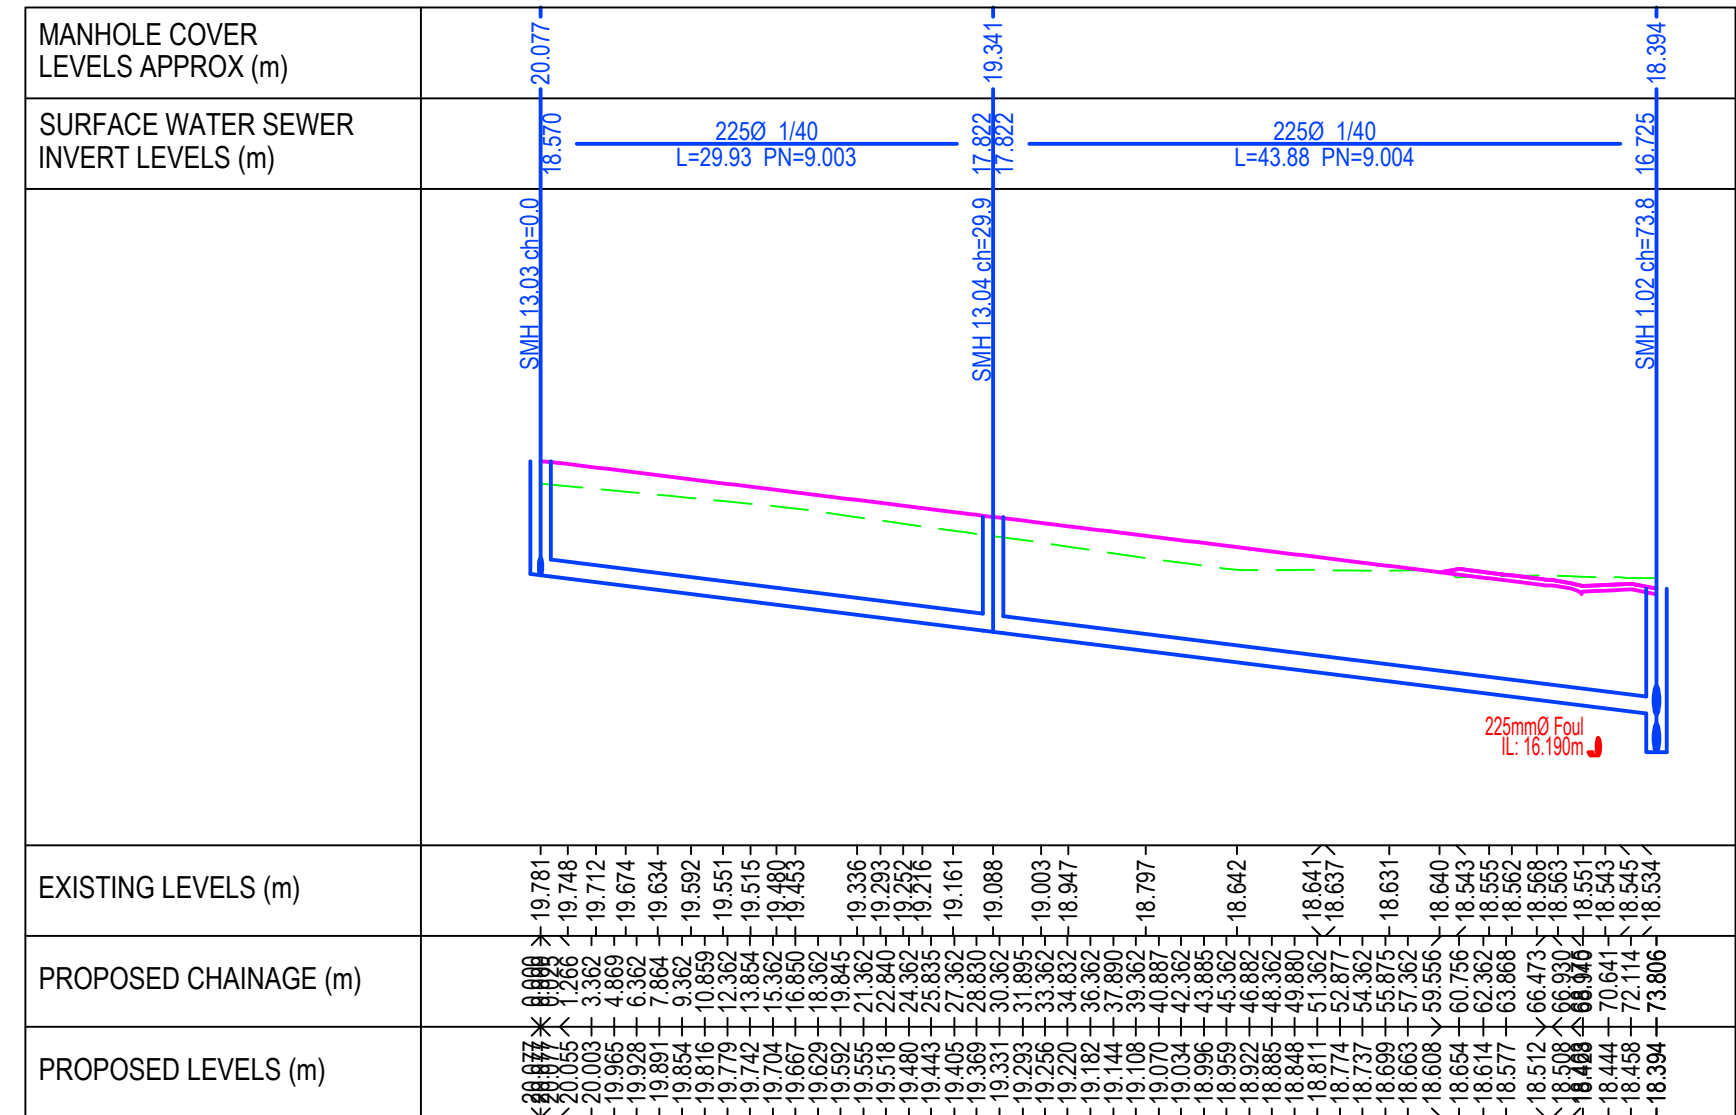


PROPOSED LONGITUDINAL SECTION SMH 13.03 - SMH 1.02
SCALE H 1:500, V 1:100

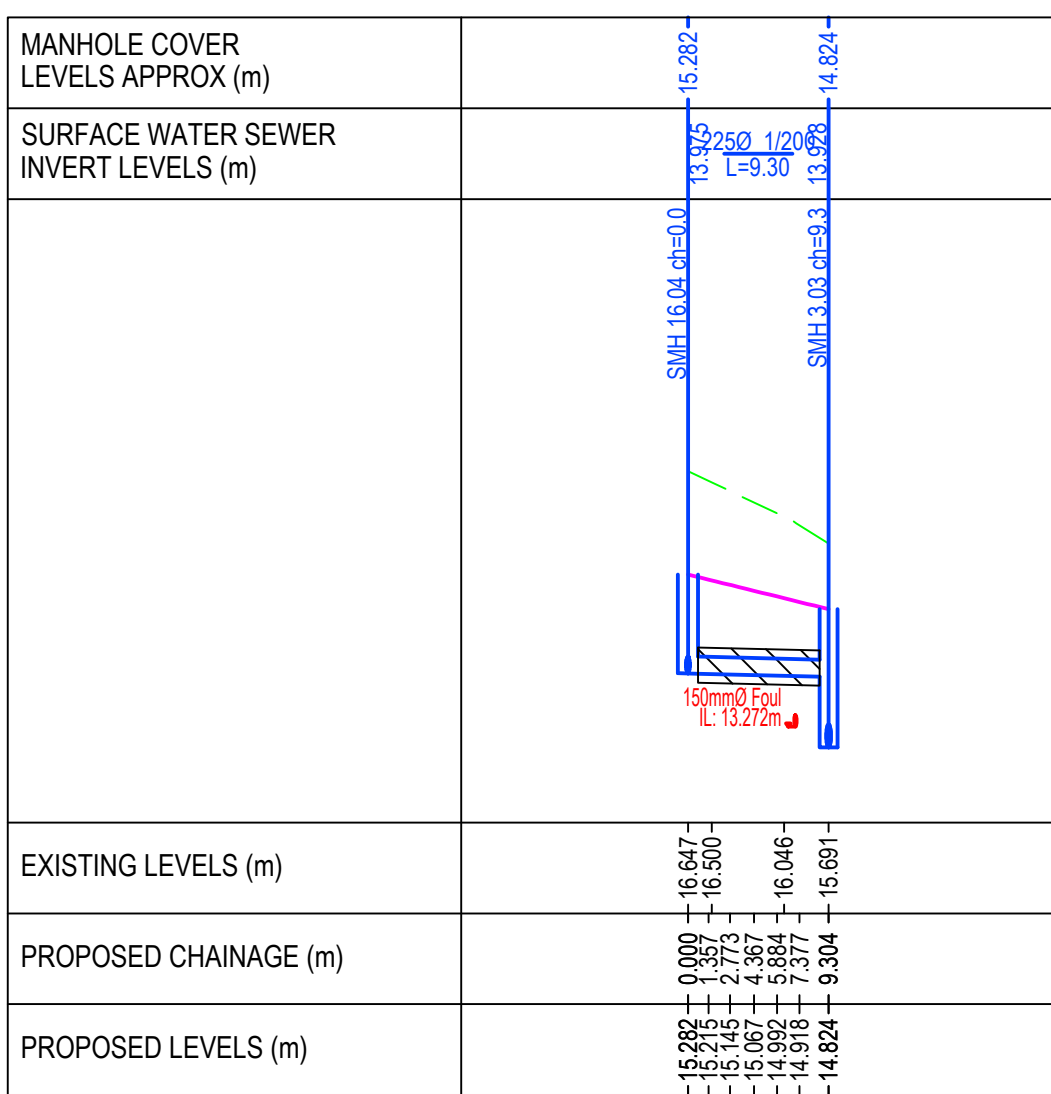

PR. LONGITUDINAL SECTION SMH 16.04 - SMH 3.03
SCALE H 1:500, V 1:100

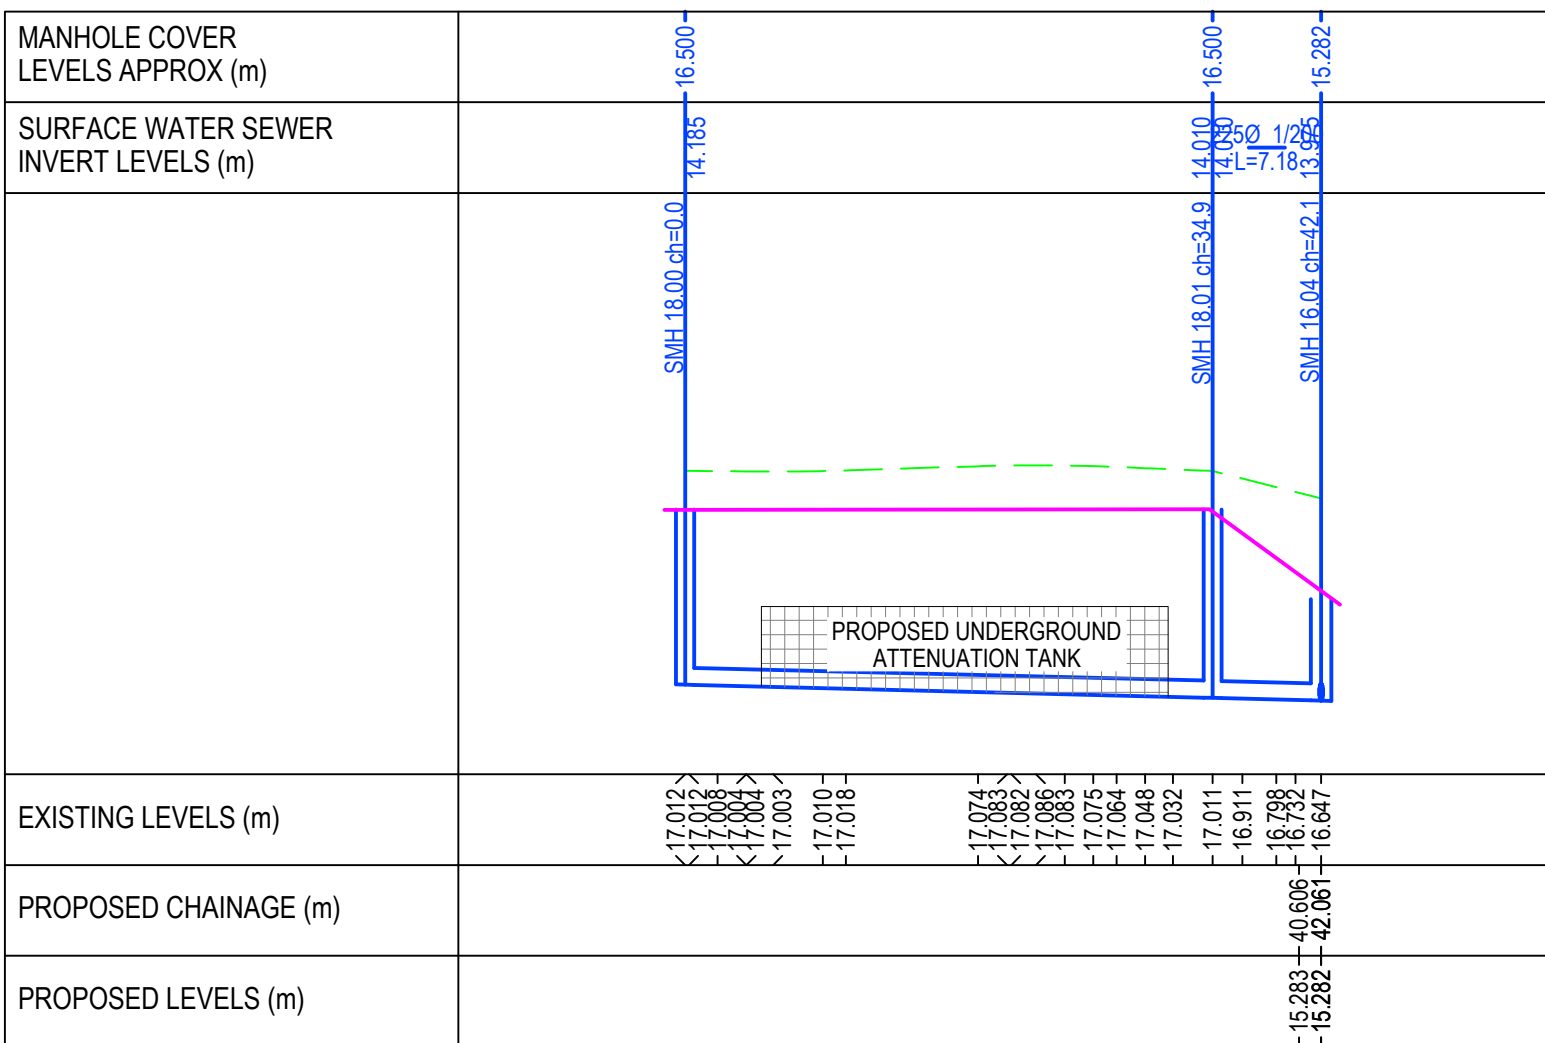

PROPOSED LONGITUDINAL SECTION SMH 18.00 - SMH 16.04
SCALE H 1:500, V 1:100

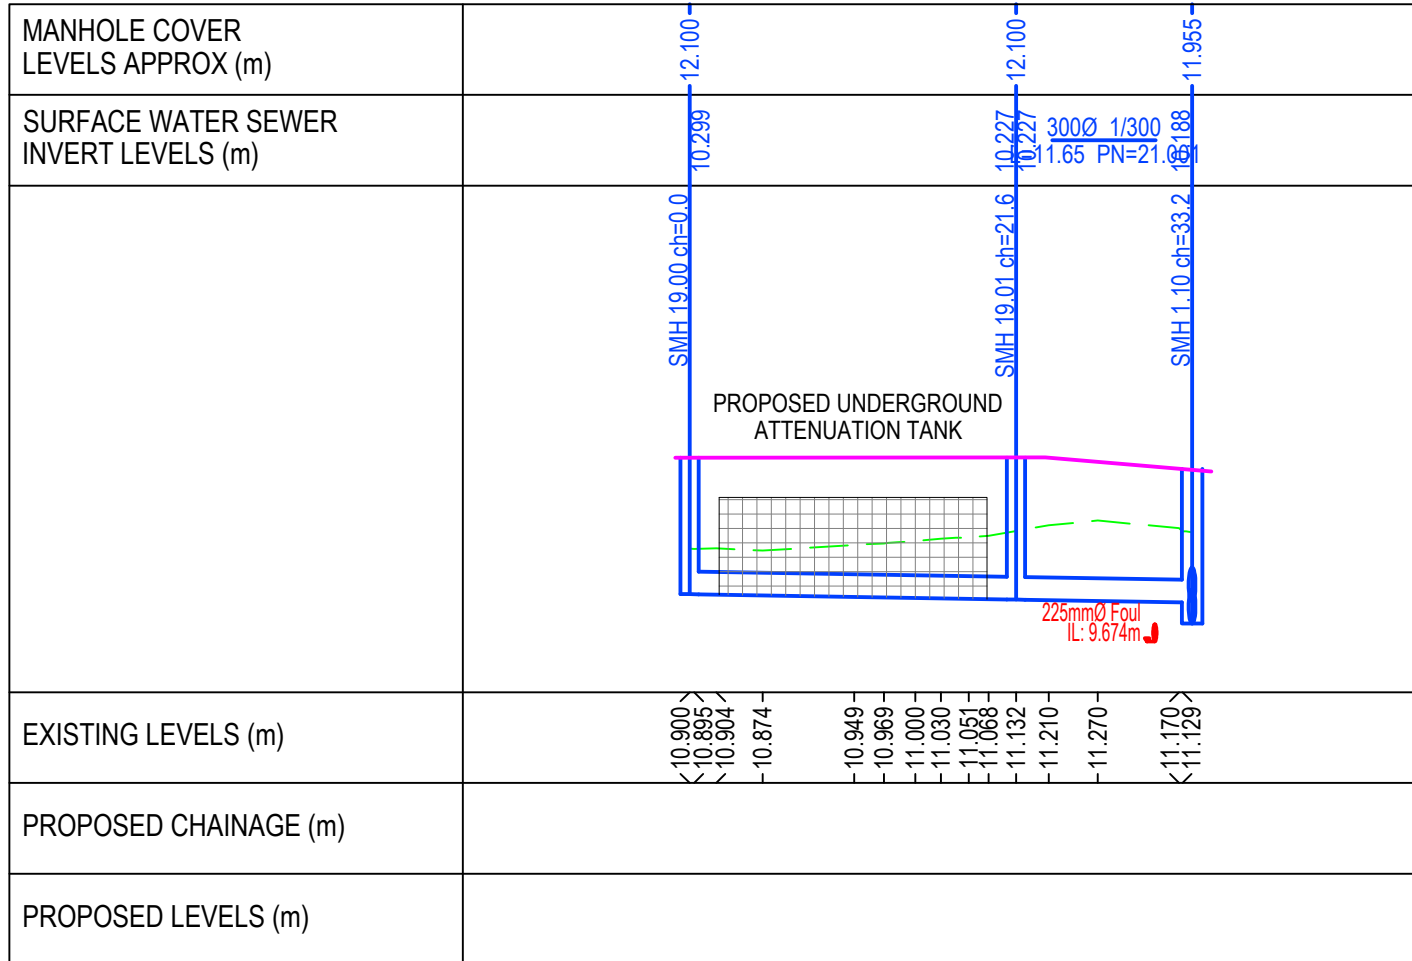


PROPOSED LONGITUDINAL SECTION SMH 19.00 - SMH 1.10
SCALE H 1:500, V 1:100

LEGEND:


- PROPOSED SURFACE WATER
- PROPOSED FOUL WATER
- PROPOSED GROUND/ ROAD LEVEL
- EXISTING GROUND PROFILE

GENERAL NOTES:


- FOR STANDARD DOBA NOTES REFER TO DRAWING 2411-DOB-XX-SI-DR-S-0001 & S-0002
- THIS DRAWING IS TO BE READ IN CONJUNCTION WITH ALL OTHER RELEVANT ENGINEERS DRAWINGS AND SPECIFICATIONS.
- USE FIGURED DIMENSIONS ONLY. DO NOT SCALE
- THE CONTRACTOR SHALL VERIFY ALL DIMENSIONS AND LEVELS WITH ENGINEERING DRAWINGS PRIOR TO START OF CONSTRUCTION. ANY DISCREPANCIES TO BE NOTIFIED TO THE ENGINEER FOR RESOLUTION.
- CONTRACTOR IS RESPONSIBLE FOR ANY NECESSARY CONDITION SURVEY OF THE WORKS AREA, PUBLIC ROADS AND RETURN TO ORIGINAL CONDITION FOLLOWING WORKS
- CONTRACTOR TO ALLOW FOR SCANNING AND GPR SURVEY OF THE SITE FOR ANY UNDERGROUND SERVICES PRIOR TO WORKS. REFER TO PUBLIC UTILITIES DRAWINGS FOR APPROXIMATE LOCATION OF EXISTING SERVICES

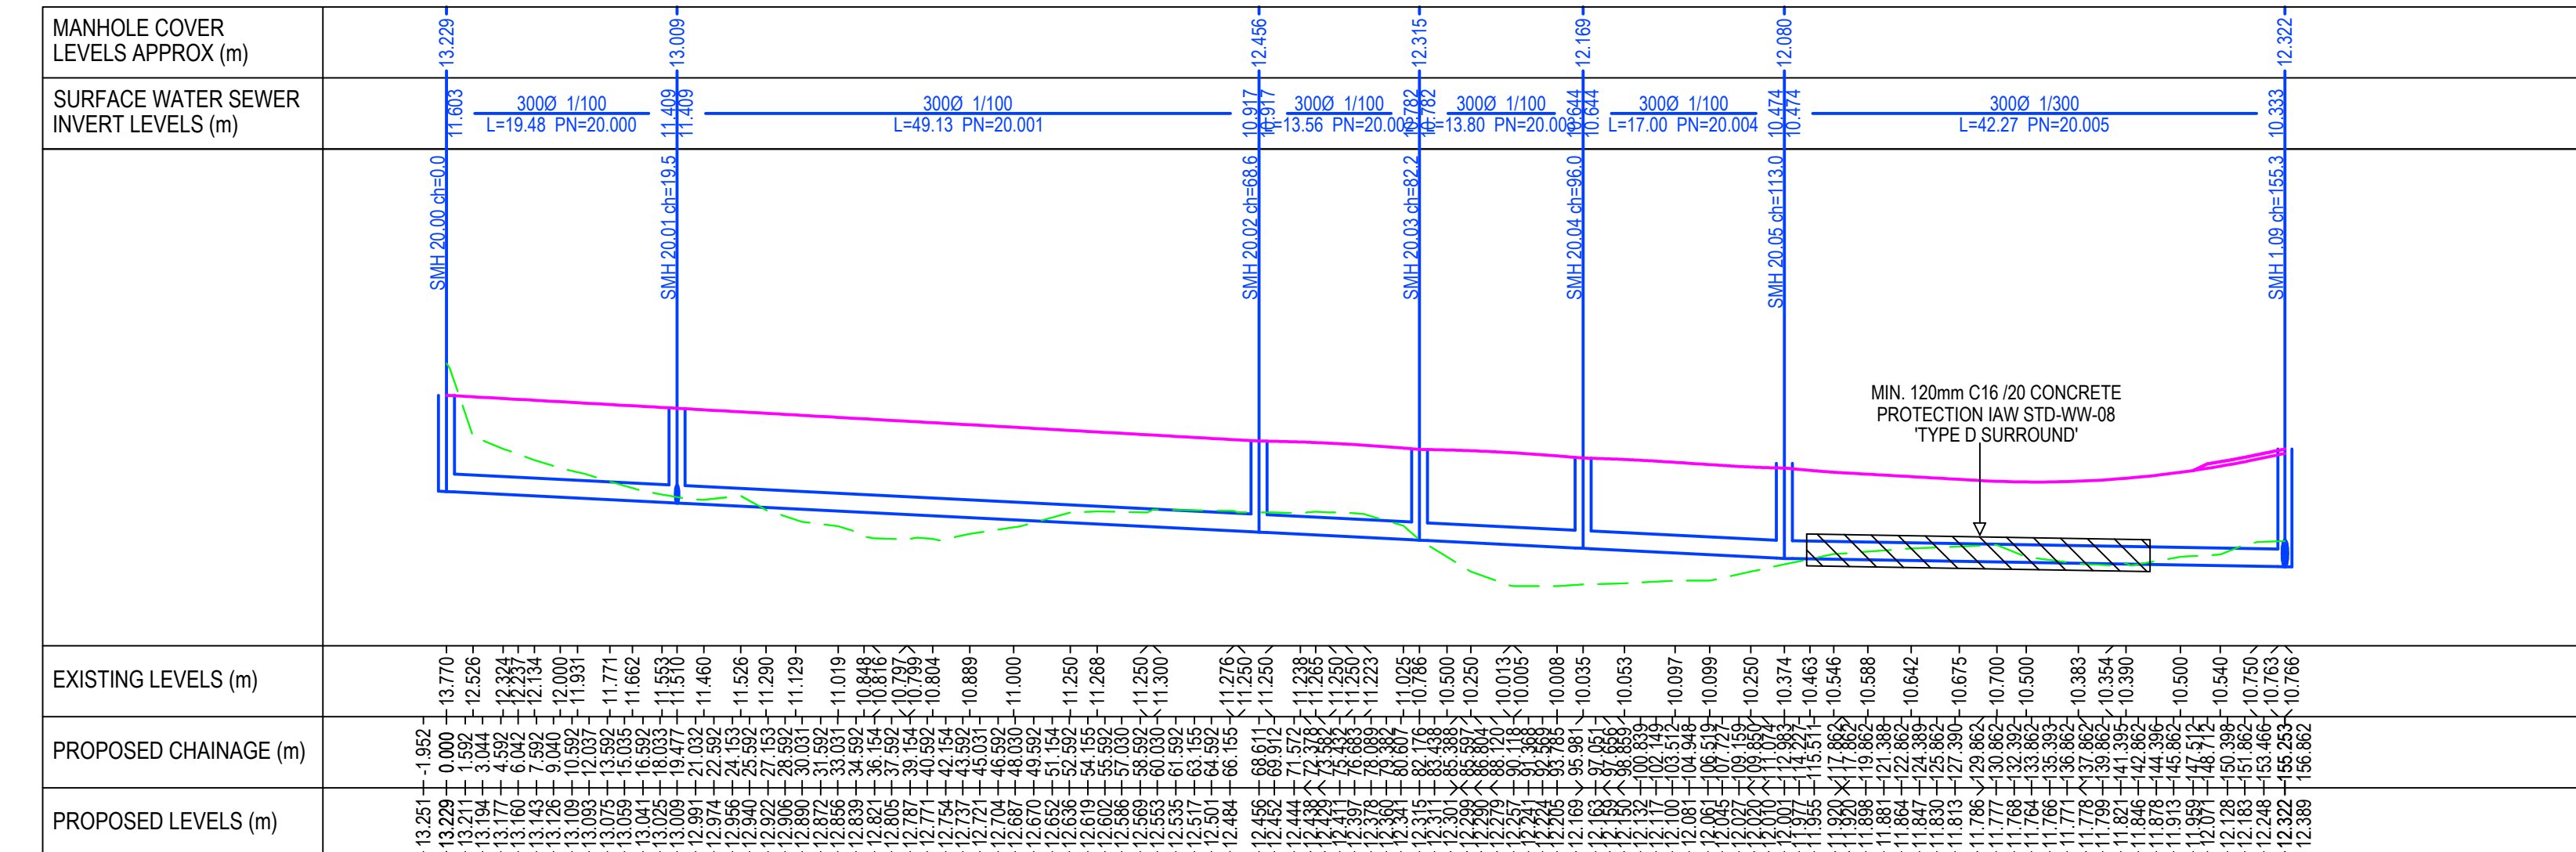

PROPOSED LONGITUDINAL SECTION SMH 20.00 - SMH 1.09
SCALE H 1:500, V 1:100

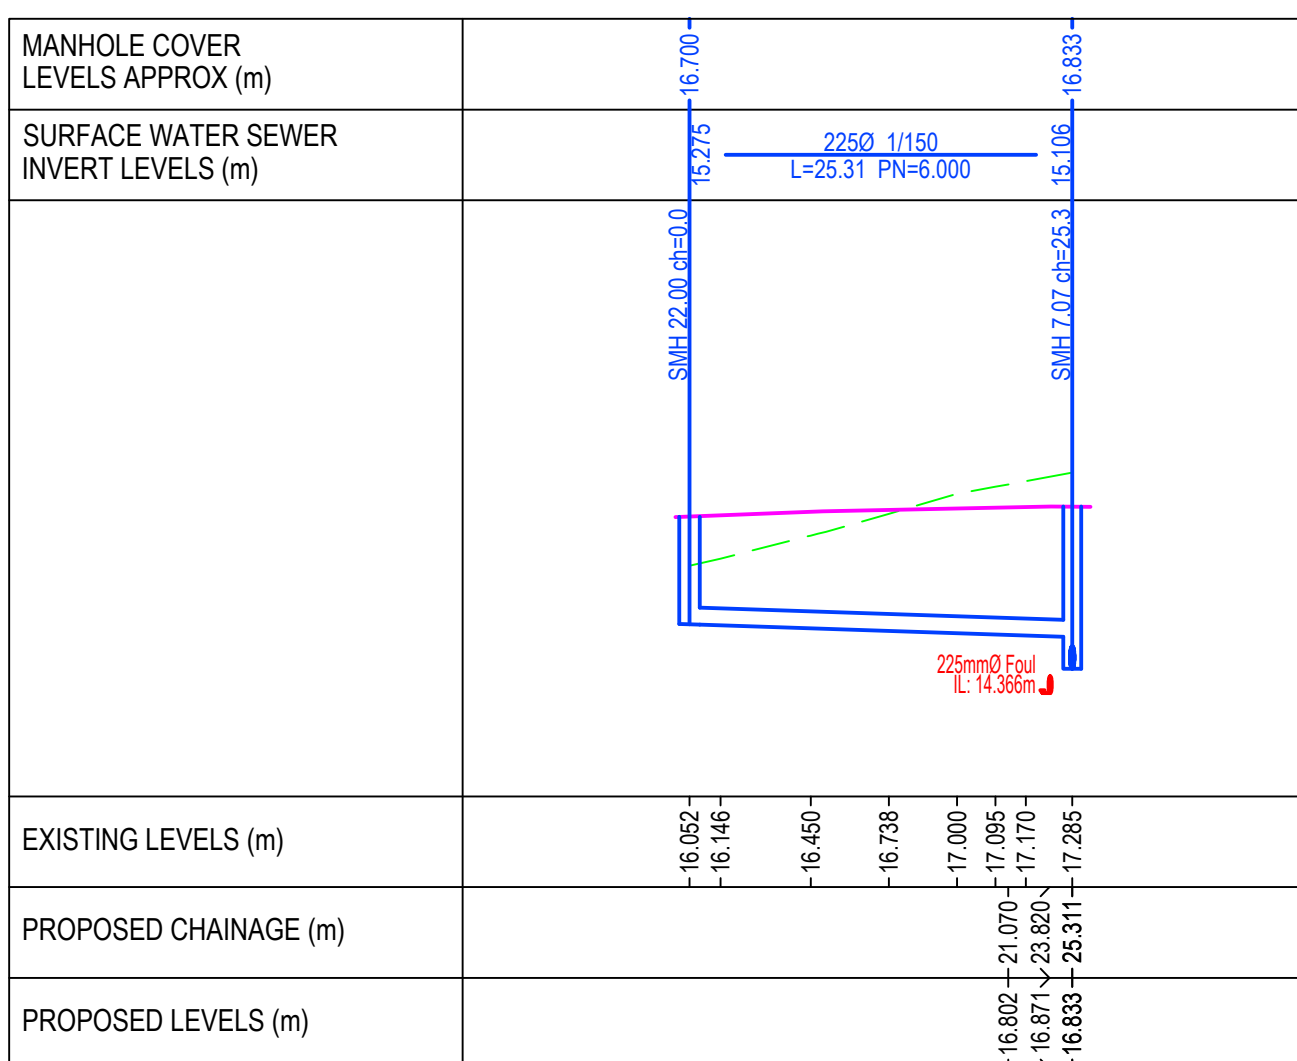

PROPOSED LONGITUDINAL SECTION SMH 22.00 - SMH 7.07
SCALE H 1:500, V 1:100

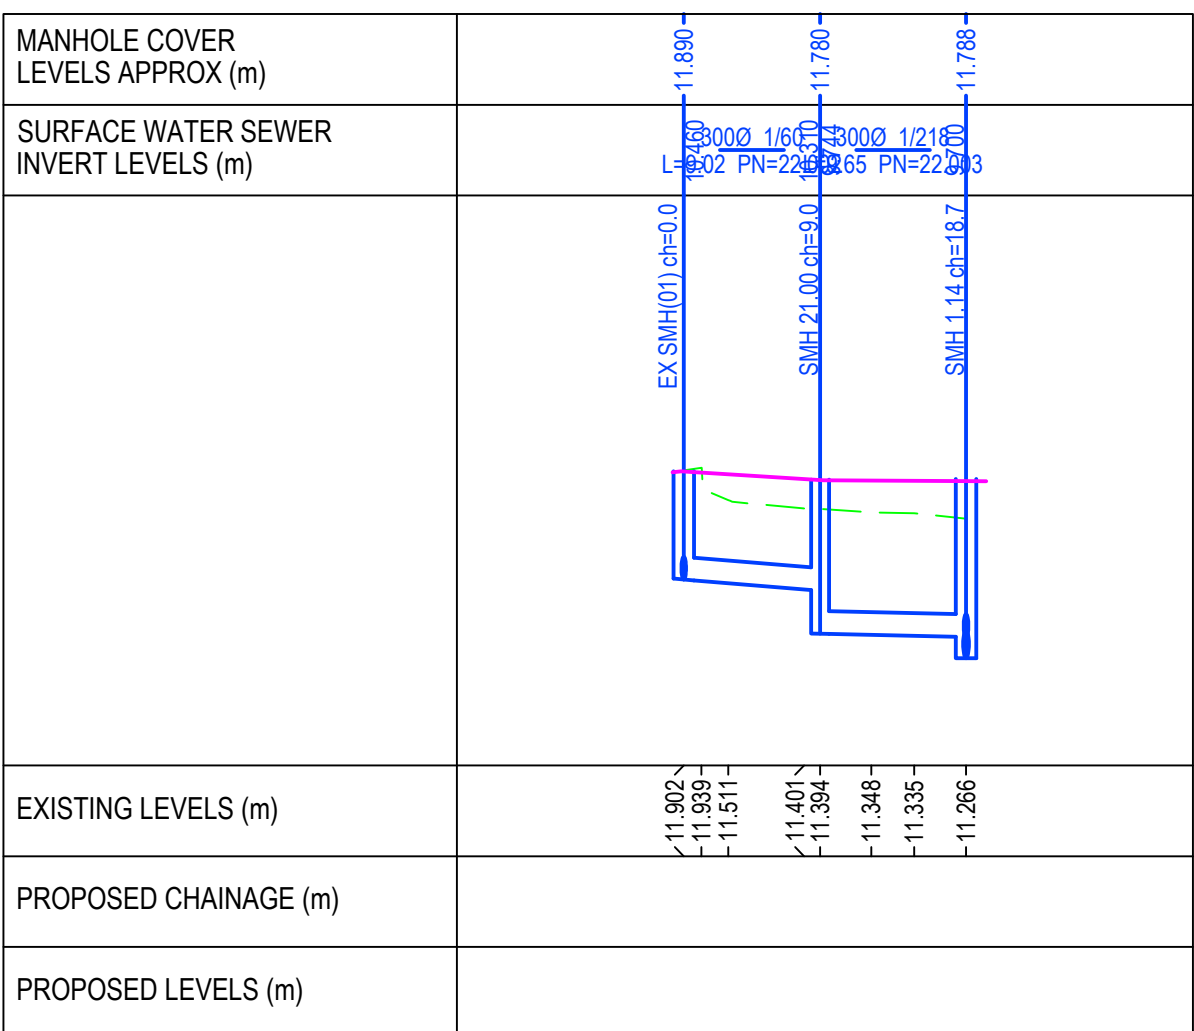

PROPOSED LONGITUDINAL SECTION EX SMH (01) - SMH 1.14
SCALE H 1:500, V 1:100

ISSUED FOR PLANNING

S2.P01	ISSUED FOR PLANNING	08.11.2024	RR	AL
Rev.	Note	Date	Drawn	Check
1	ISSUED FOR PLANNING	08.11.2024	RR	AL
DONNACHADH O'BRIEN & ASSOCIATES CONSULTING ENGINEERS		UNIT 5C ELM HOUSE MILLENNIUM PARK NAAS CO. KILDARE		
Client: MARSHALL YARDS DEVELOPMENT COMPANY LTD.		Project: LANDS AT GORTNAHOMNA, CASTLEMARTYR Co. CORK		
Drawing Title: PROPOSED SW LONGITUDINAL SECTIONS - SHEET 2 OF 2		Drawn By: EC		
Checked By: AL		Approved By: DOB	Date: JUL 2024	Scale: H 1:500, V 1:100
Project Number: DOBA2411		Drawing Number: 2411-DOB-XX-SI-DR-C-1401	Status Code: S2	Rev Number: P01