

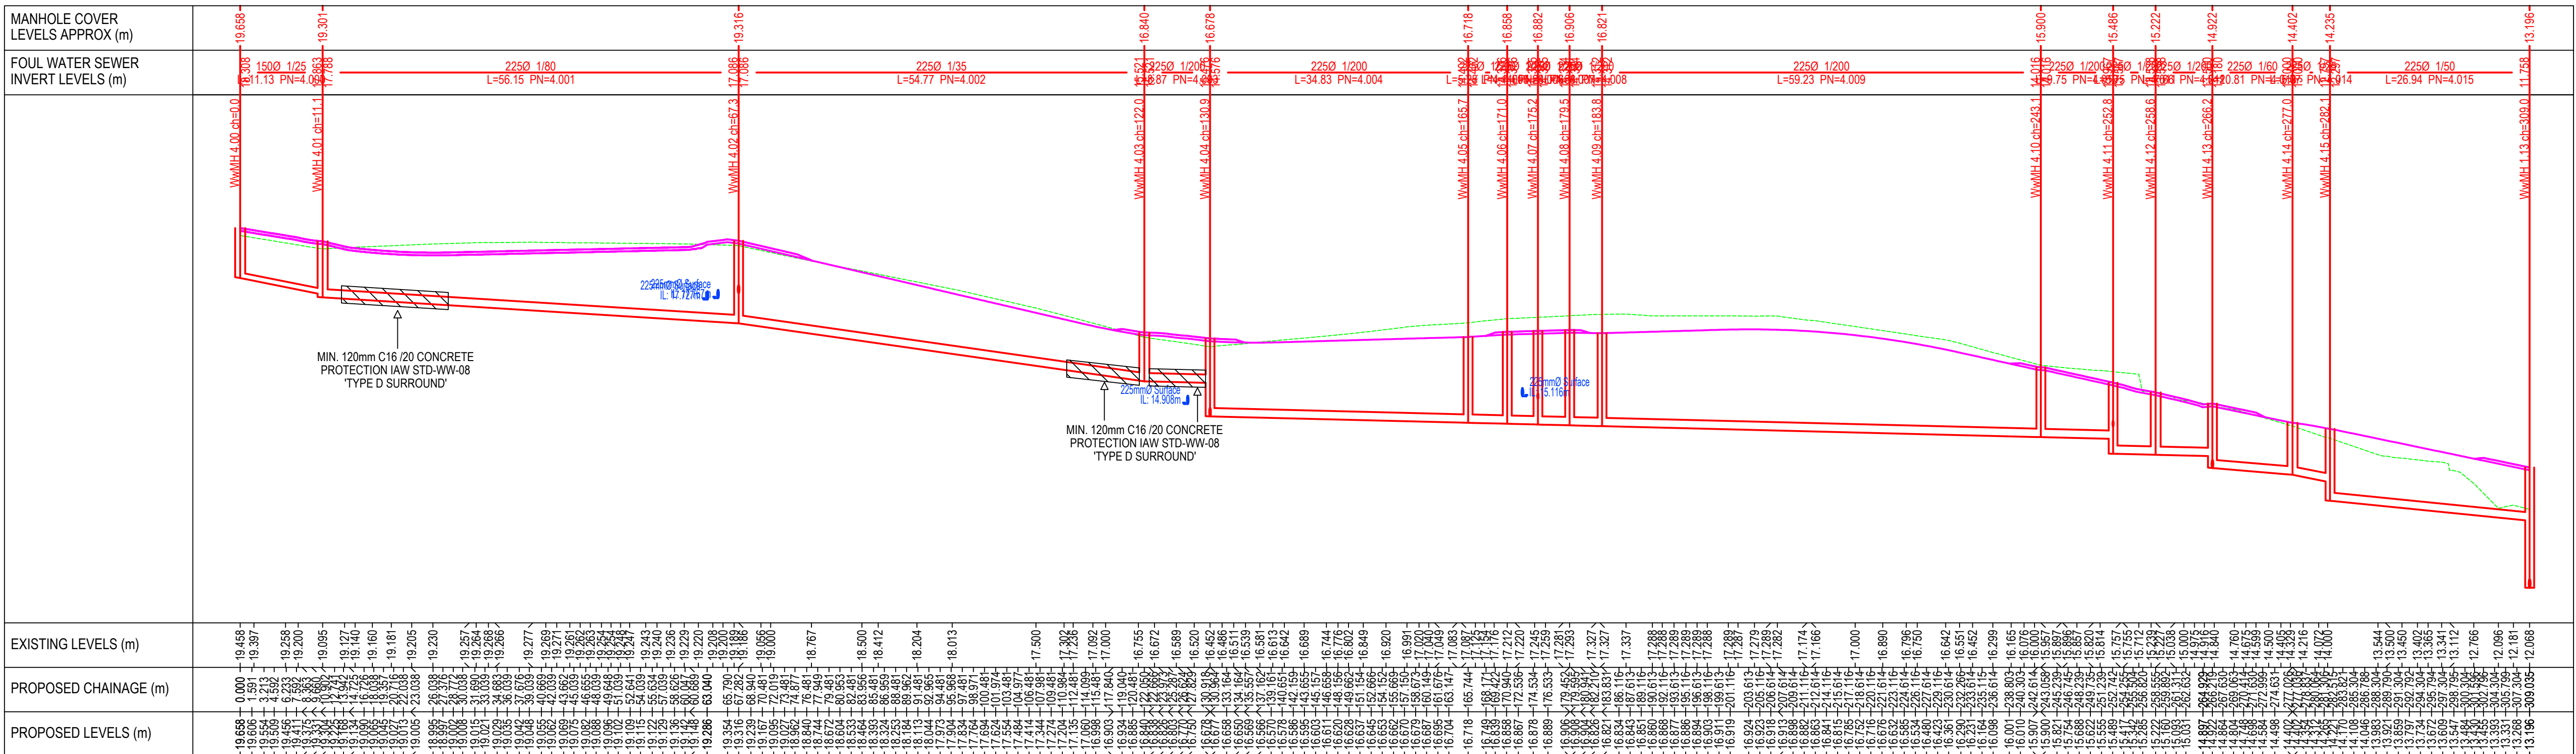
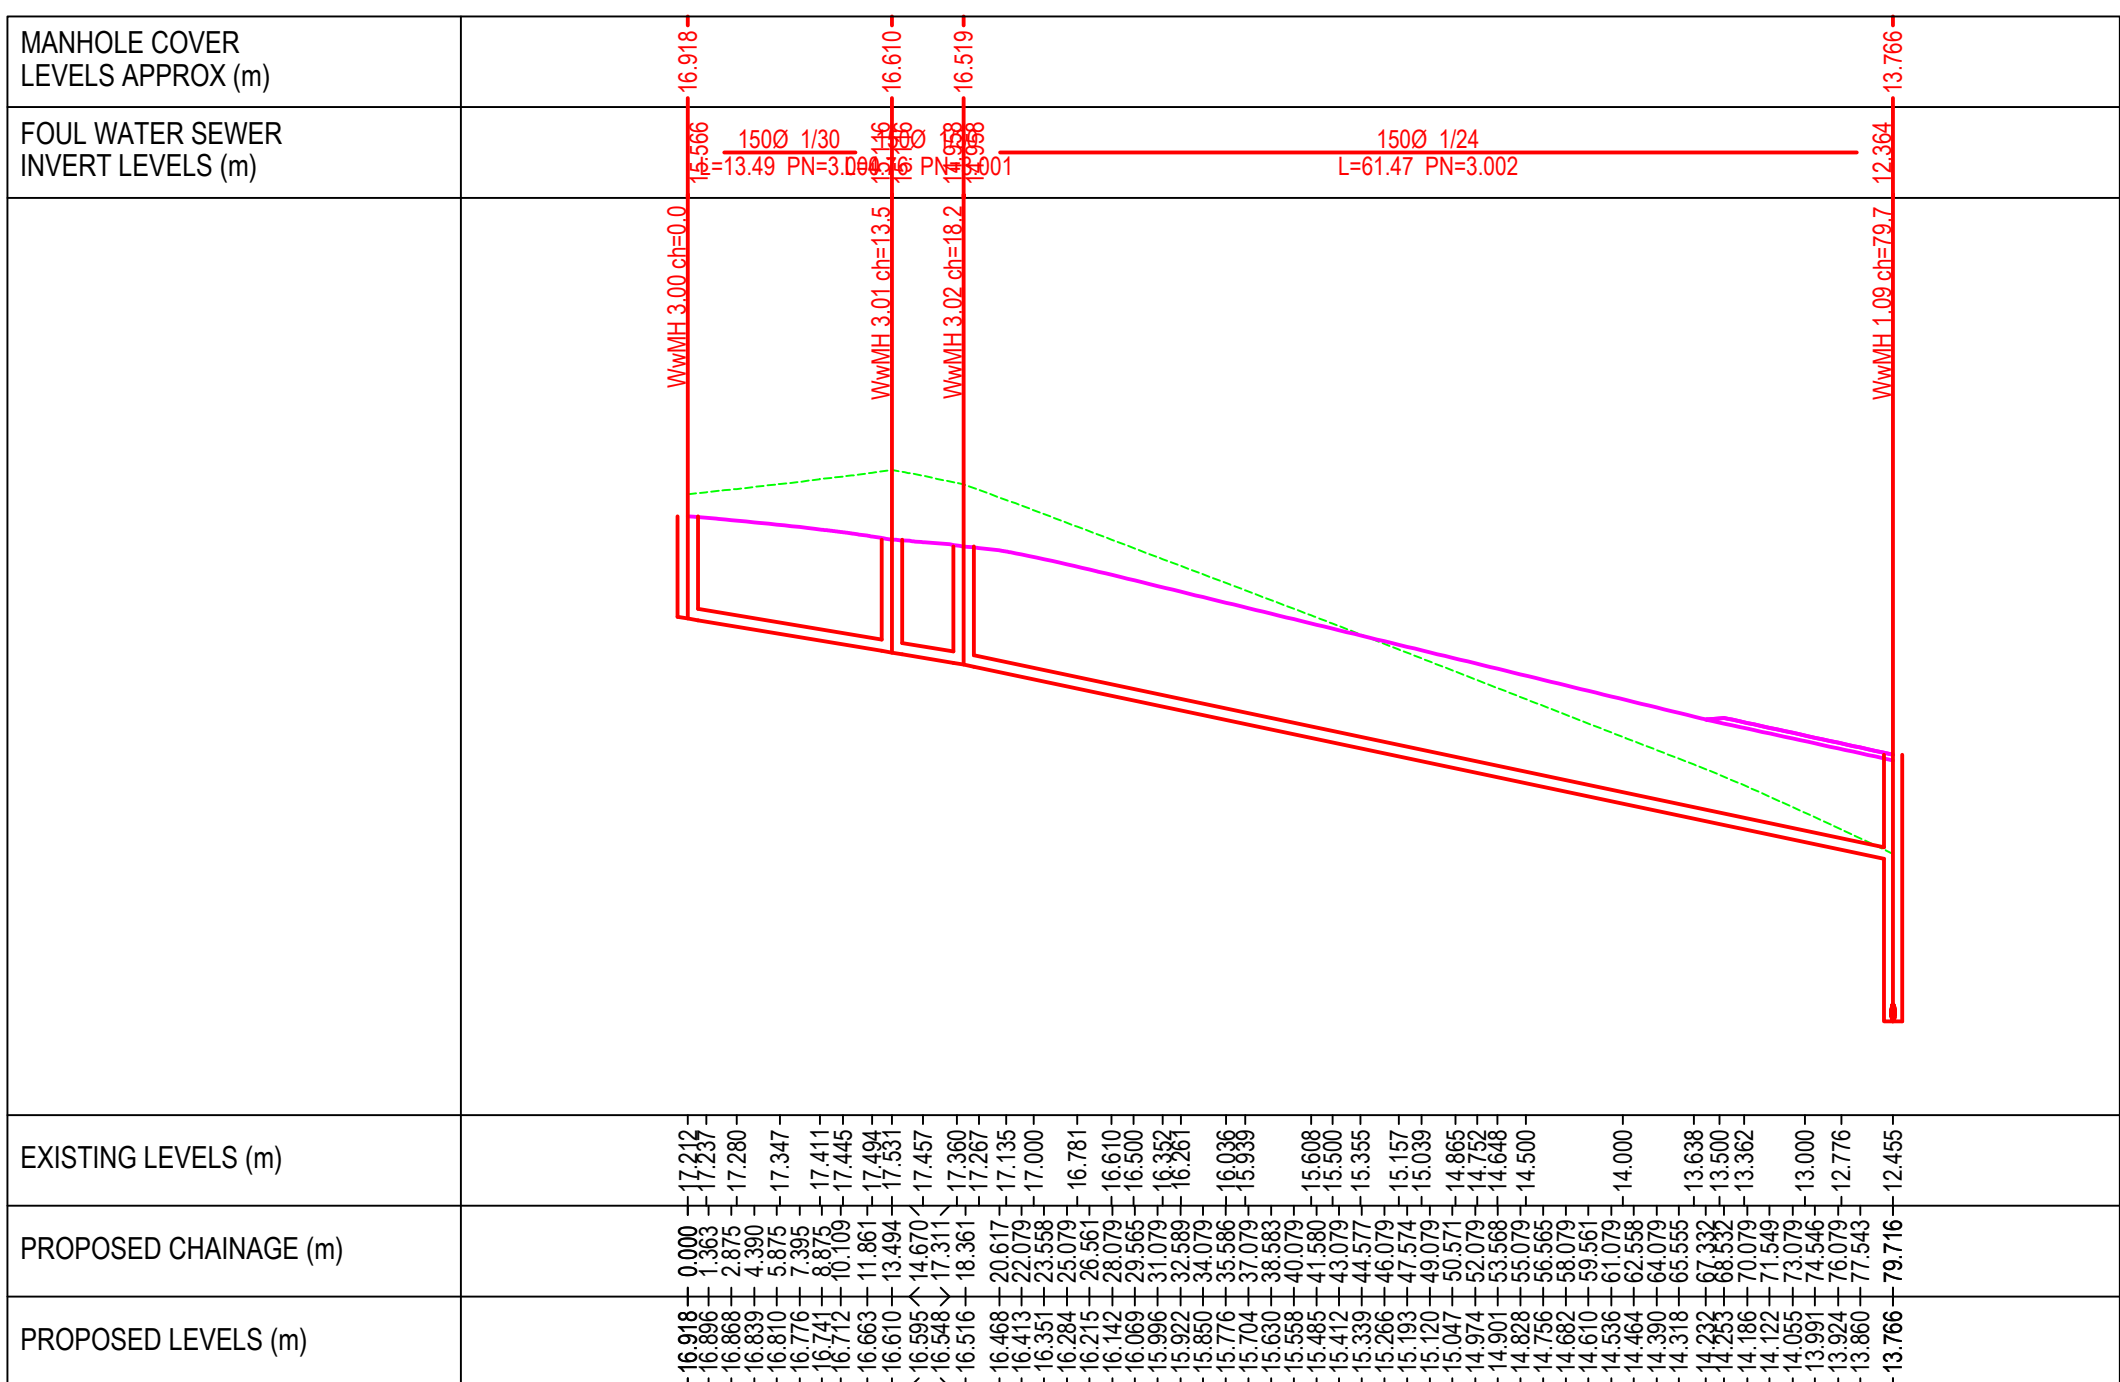


PROPOSED LONGITUDINAL SECTION WwMH 1.00 - WwMH 1.22 (EX.)
SCALE H 1:500, V 1:100

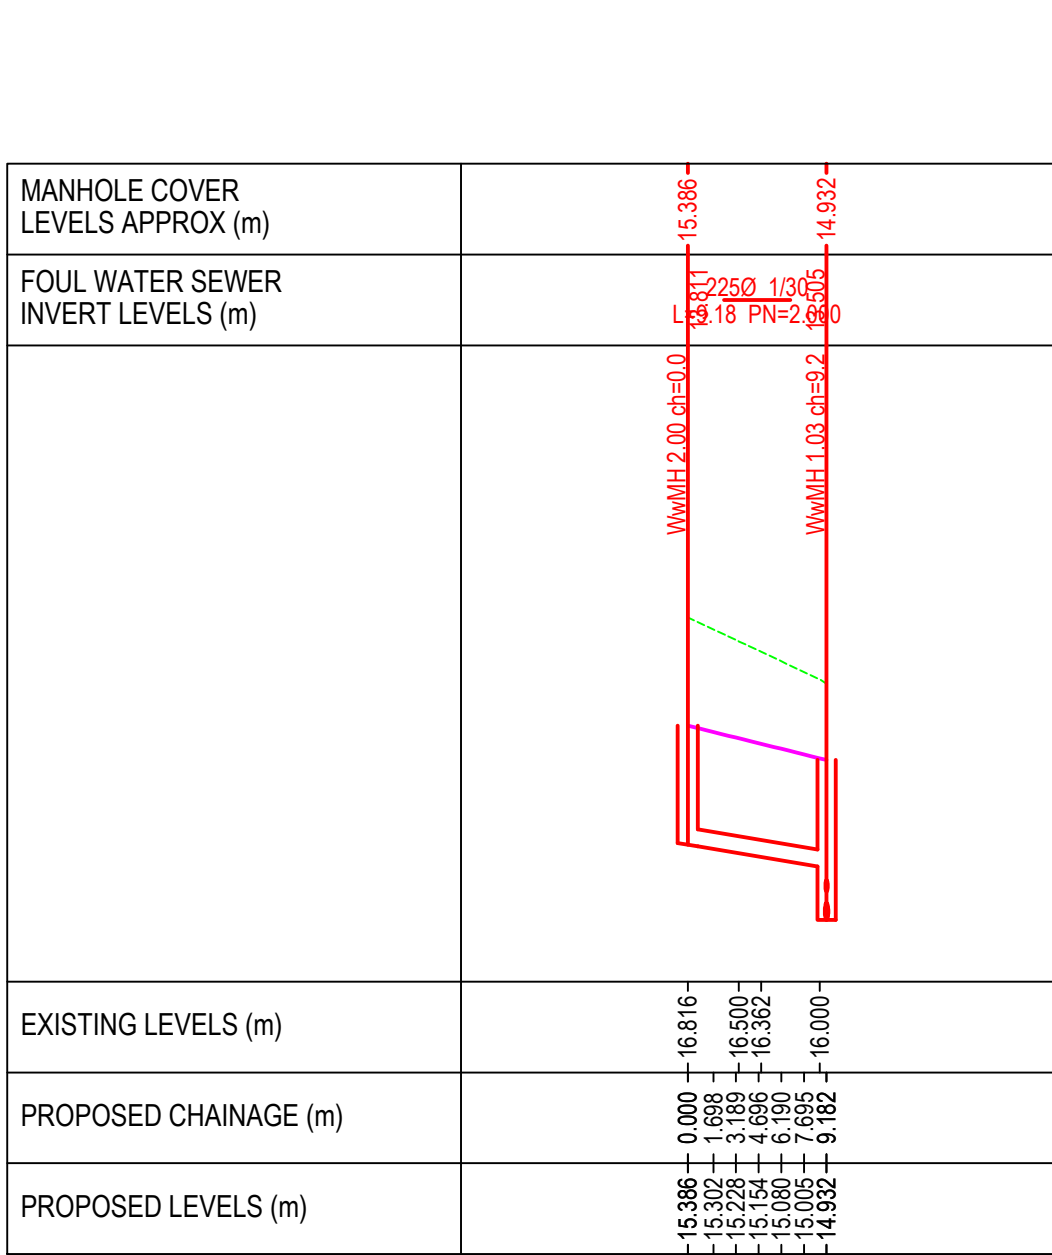


PR. LONG SECTION WwMH 2.00 - WwMH 1.03 SCALE H 1:500, V 1:100


PROPOSED LONGITUDINAL SECTION WwMH 4.00 - WwMH 1.13
SCALE H 1:500, V 1:100

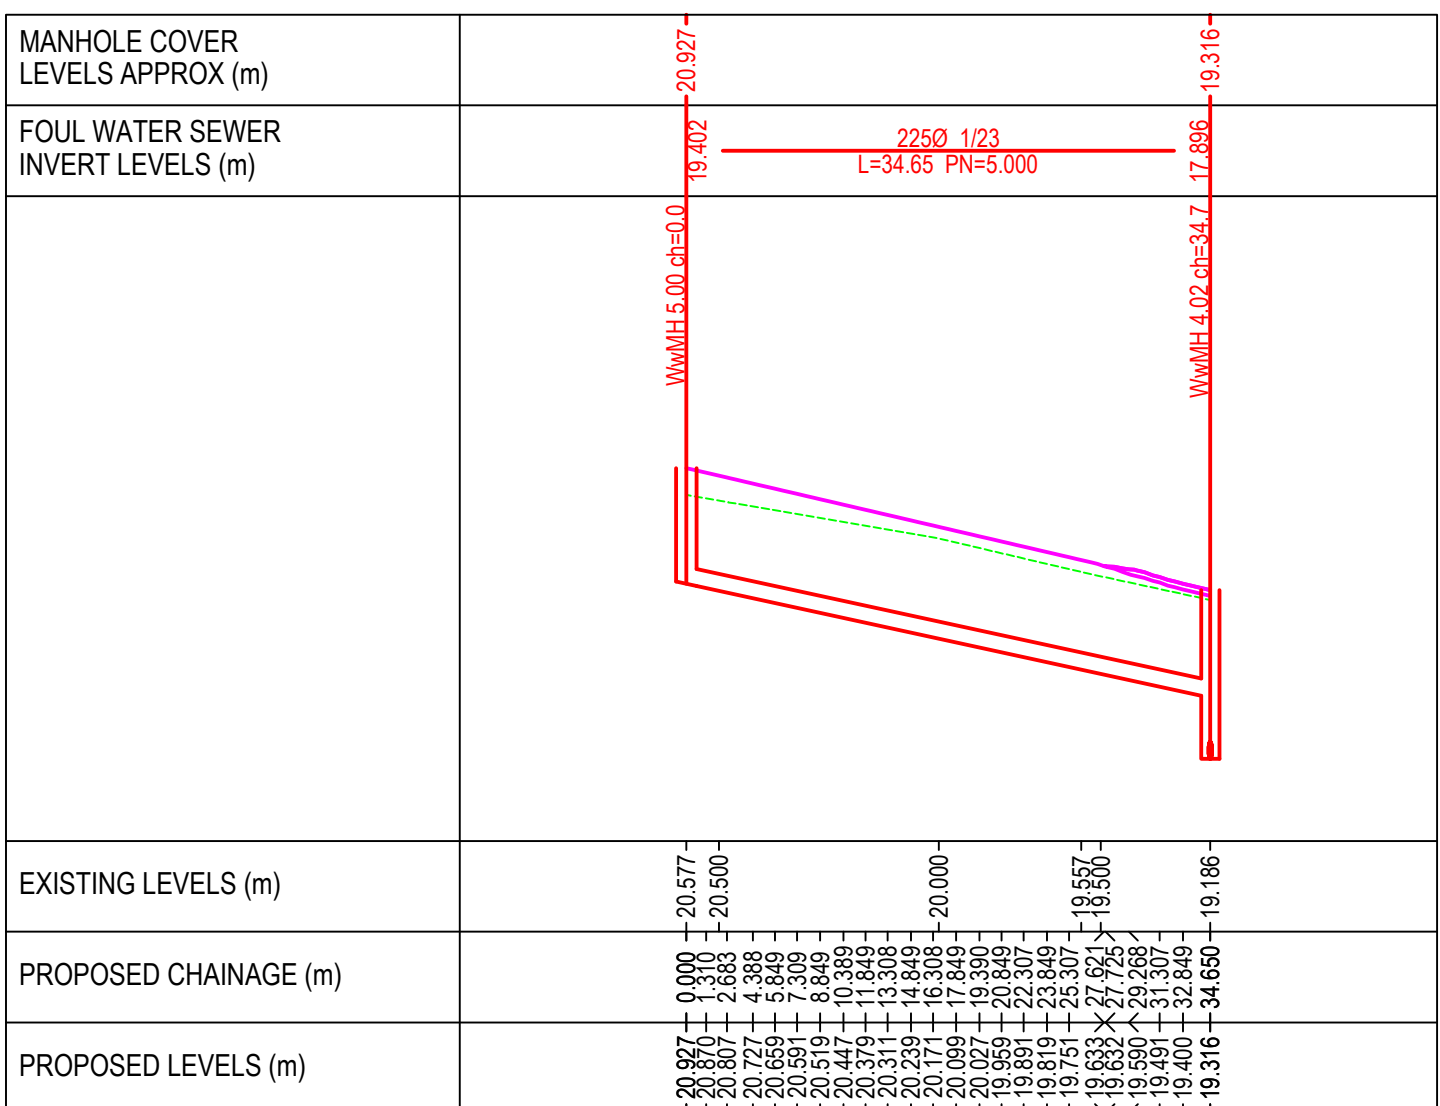


PROPOSED LONGITUDINAL SECTION WwMH 5.00 - WwMH 4.02
SCALE H 1:500, V 1:100

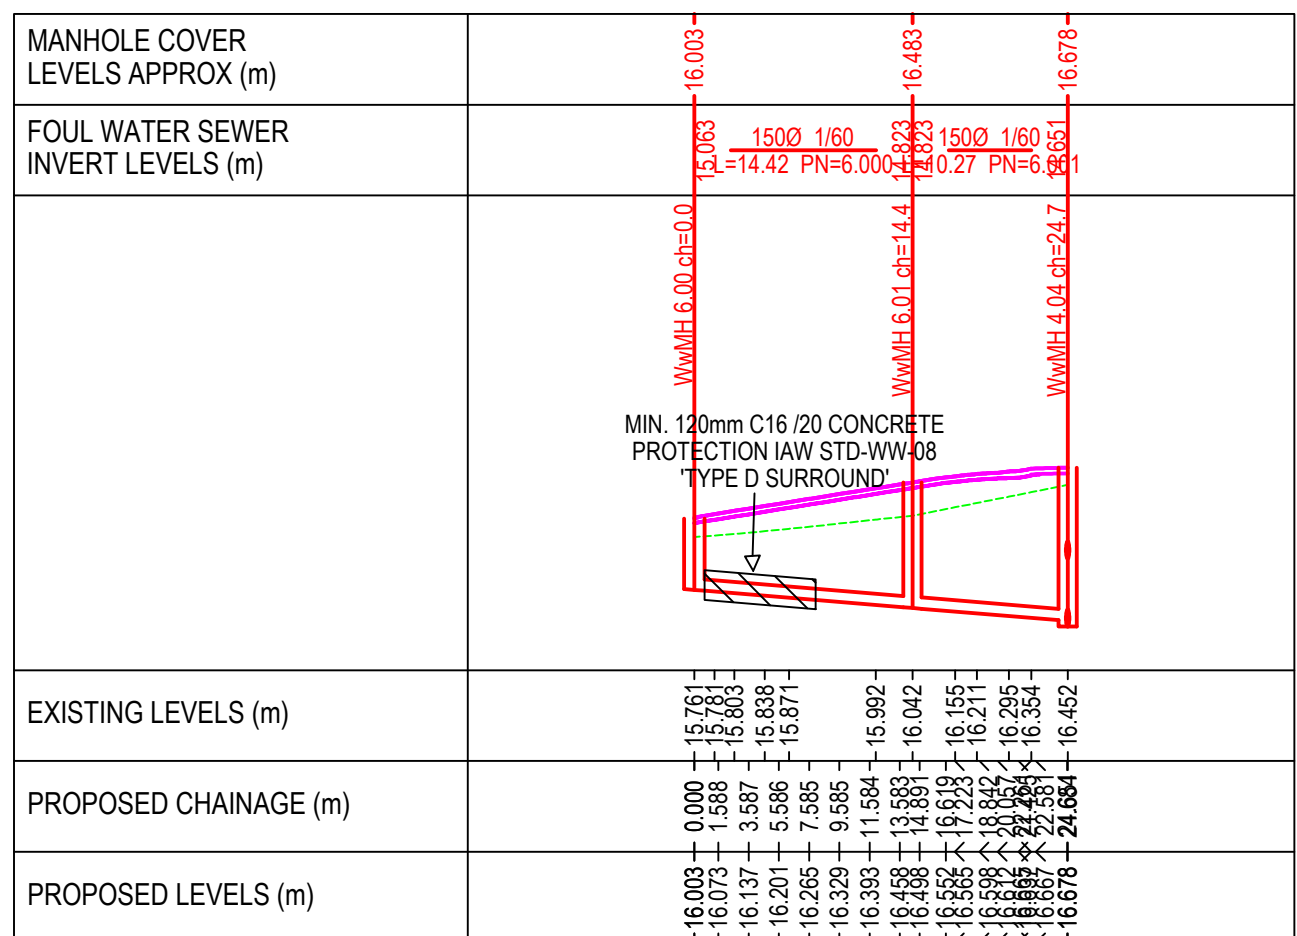

PROPOSED LONGITUDINAL SECTION WwMH 6.00 - WwMH 4.04
SCALE H 1:500, V 1:100

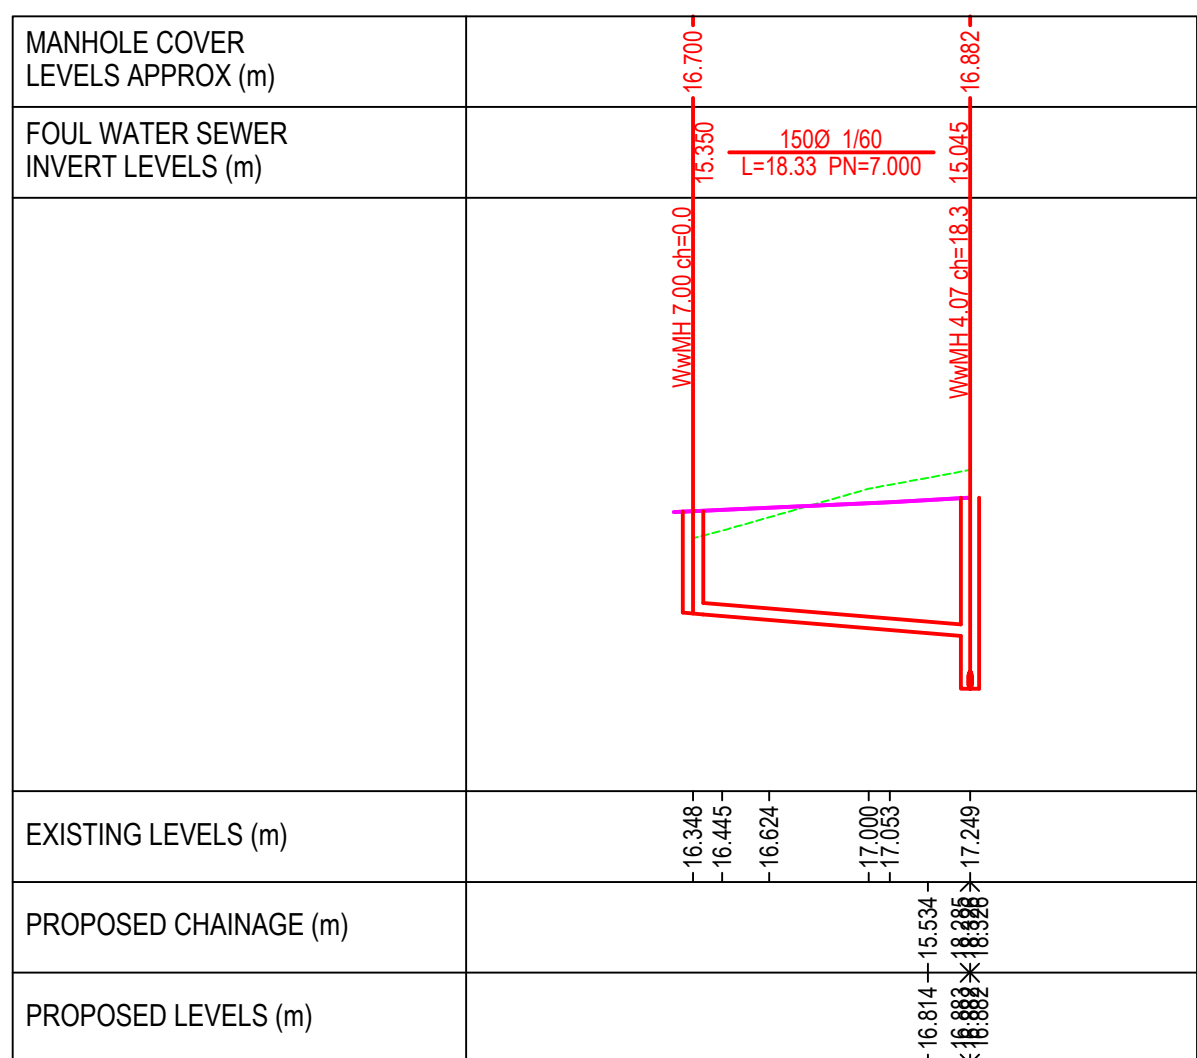

PROPOSED LONGITUDINAL SECTION WwMH 7.00 - WwMH 4.07
SCALE H 1:500, V 1:100

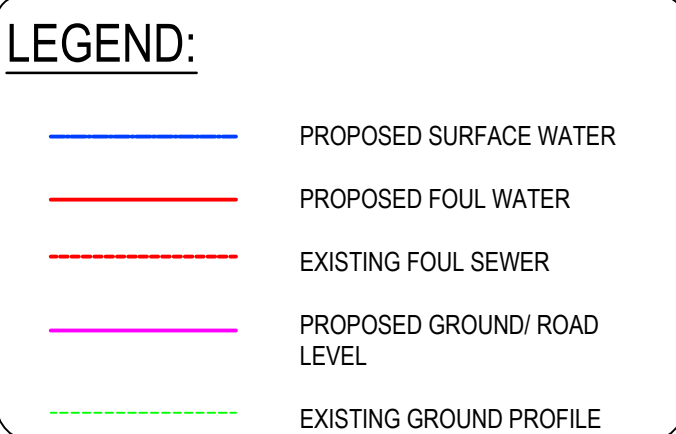

ISSUED FOR PLANNING

- ## GENERAL NOTES:
1. FOR STANDARD DOBA NOTES REFER TO DRAWING 2411-S00.1
 2. THIS DRAWING IS TO BE READ IN CONJUNCTION WITH ALL OTHER RELEVANT ENGINEERS DRAWINGS AND SPECIFICATIONS.
 3. DIMENSIONED DIMENSIONS ONLY. DO NOT SCALE
 4. THE CONTRACTOR SHALL VERIFY ALL DIMENSIONS AND LEVELS WITH ENGINEERING DRAWINGS PRIOR TO START OF CONSTRUCTION. ANY DISCREPANCIES ARE TO BE NOTIFIED TO THE ENGINEER FOR RESOLUTION.
 5. CONTRACTOR IS RESPONSIBLE FOR ANY NECESSARY CONDITION SURVEY OF THE WORKS AREA, PUBLIC ROADS AND RETURN TO ORIGINAL CONDITION FOLLOWING WORKS.
 6. CONTRACTOR TO ALLOW FOR SCANNING AND GPR SURVEY OF THE SITE FOR ANY UNDERGROUND SERVICES PRIOR TO WORKS. REFER TO PUBLISHED DRAWINGS FOR APPROXIMATE LOCATION OF EXISTING SERVICES

S2.P01 ISSUED FOR PLANNING		08.11.2024	DR	AL
Rev	Note	Date	Drawn	Checked
 UNIT 5C ELM HOUSE ST LOUIS STREET NAAS CO KILDARE		PHONE: 08.11.2024 +353 45 964 042 INFO@DOBBENENGINEERS.IE WWW.DOBKENENGINEERS.IE		
Client: MARSHALL YARDS DEVELOPMENT COMPANY LIMITED				
Project: LANDS AT GORTNAHOMNA, CASTLEMARTYR CO. CORK				
Drawing Title: PROPOSED WW LONGITUDINAL SECTIONS SHEET 1				
Drawn By: EC	Checked By: AL	Approved By: DOB	Date: JULY 2024	Scale: 1:500
Sheet Size: A0			Number of S2	
Project Number: DOB2411		Drawing Number: 2411-DOB-XX-S1-DR-C-1450		Rev Number: P01