


GENERAL NOTES:


- FOR STANDARD DOBA NOTES REFER TO DRAWING 2411-S00.1
- THIS DRAWING IS TO BE READ IN CONJUNCTION WITH ALL OTHER RELEVANT ENGINEER'S DRAWINGS AND SPECIFICATIONS.
- USE FIGURED DIMENSIONS ONLY. DO NOT SCALE
- THE CONTRACTOR SHALL VERIFY ALL DIMENSIONS AND LEVELS WITH ENGINEERING DRAWINGS PRIOR TO START OF CONSTRUCTION. ANY DISCREPANCIES TO BE NOTIFIED TO THE ENGINEER FOR RESOLUTION.
- CONTRACTOR IS RESPONSIBLE FOR ANY NECESSARY CONDITION SURVEY OF THE WORKS AREA, PUBLIC ROADS AND RETURN TO ORIGINAL CONDITION FOLLOWING WORKS
- CONTRACTOR TO ALLOW FOR SCANNING AND GPR SURVEY OF THE SITE FOR ANY UNDERGROUND SERVICES PRIOR TO WORKS, REFER TO PUBLIC UTILITIES DRAWINGS FOR APPROXIMATE LOCATION OF EXISTING SERVICES

LEGEND:


- PROPOSED SURFACE WATER
- PROPOSED FOUL WATER
- EXISTING FOUL SEWER
- PROPOSED GROUND/ ROAD LEVEL
- EXISTING GROUND PROFILE

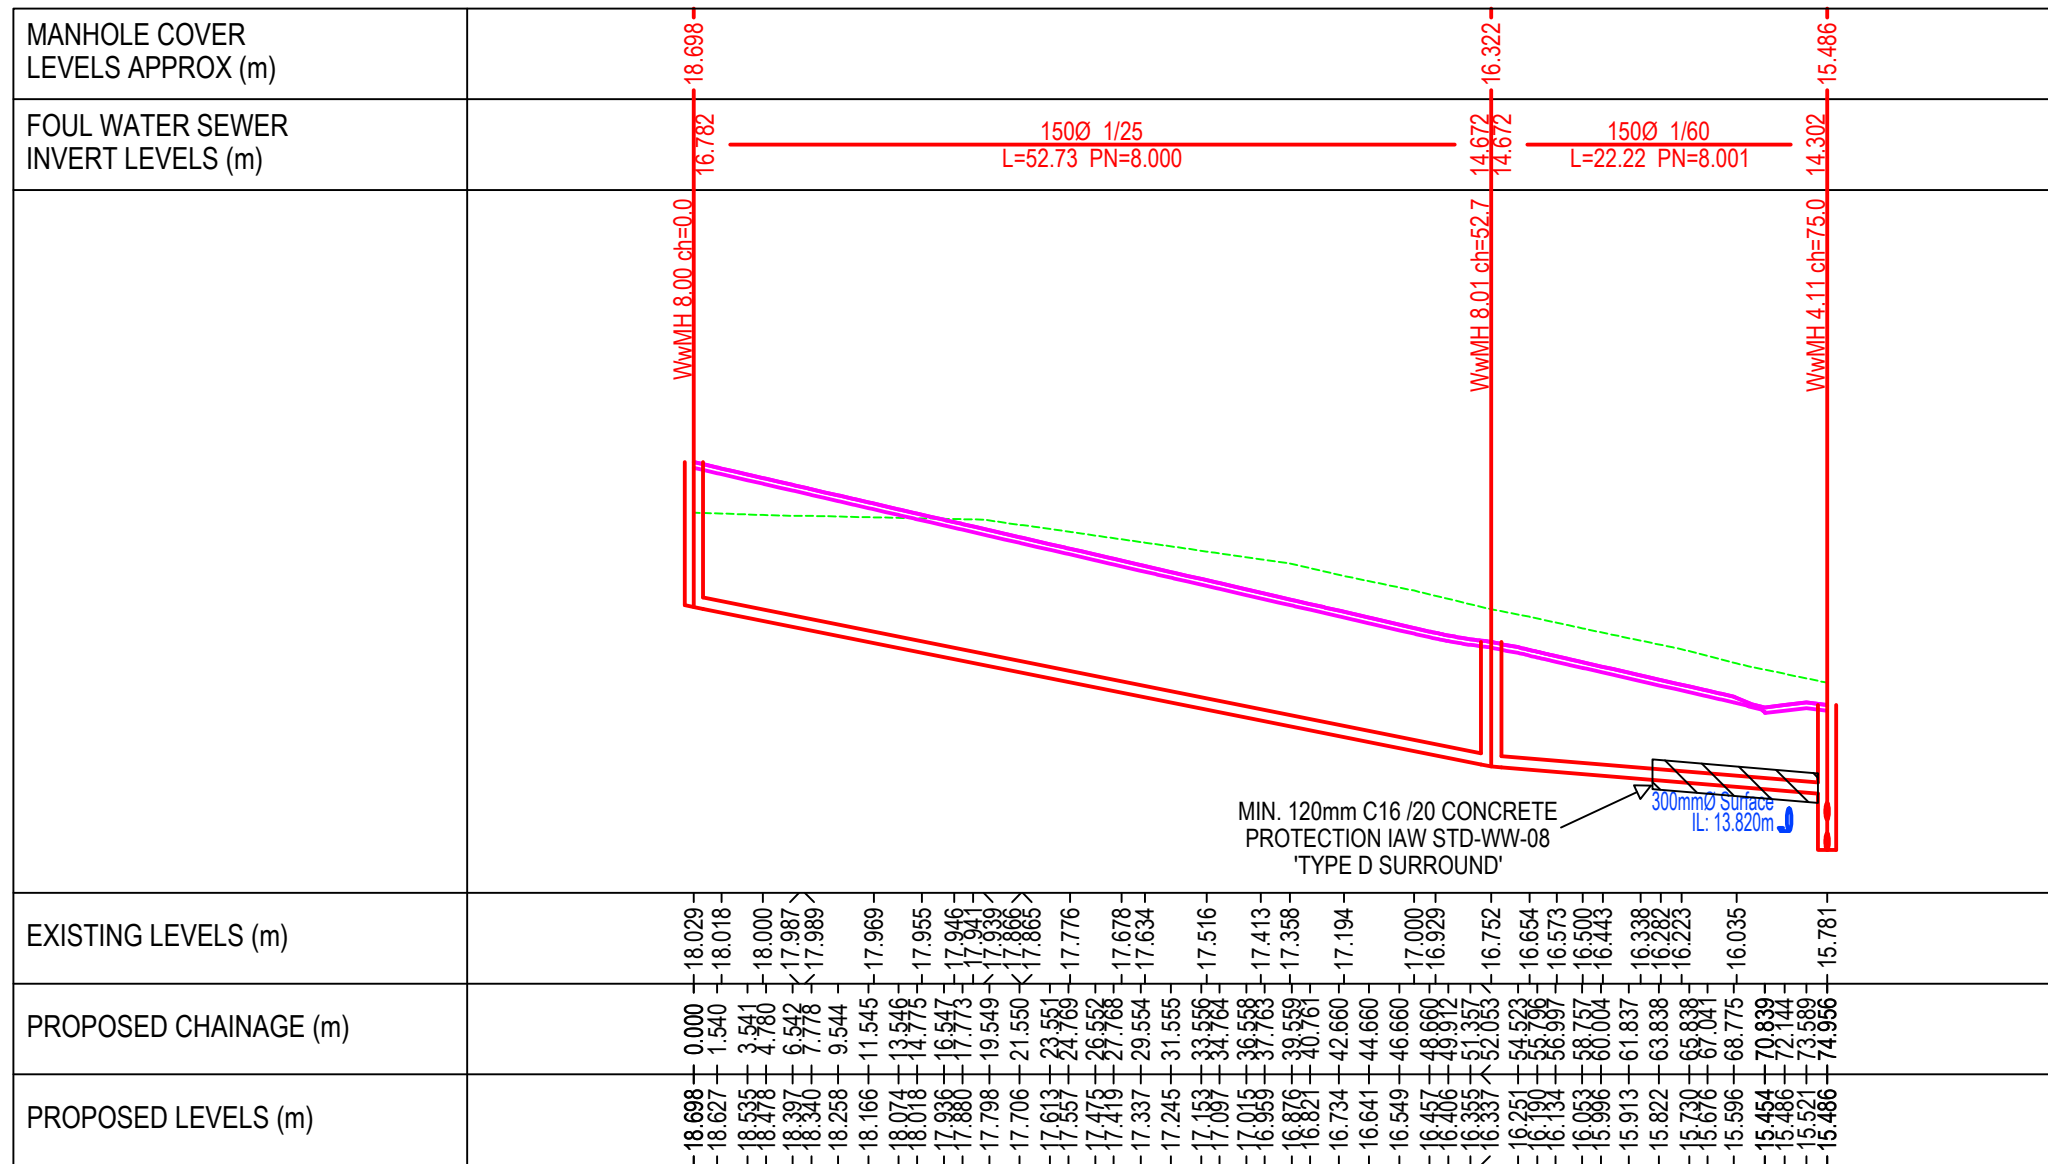


PROPOSED LONGITUDINAL SECTION WwMH 8.00 - WwMH 4.11
SCALE H 1:500, V 1:100

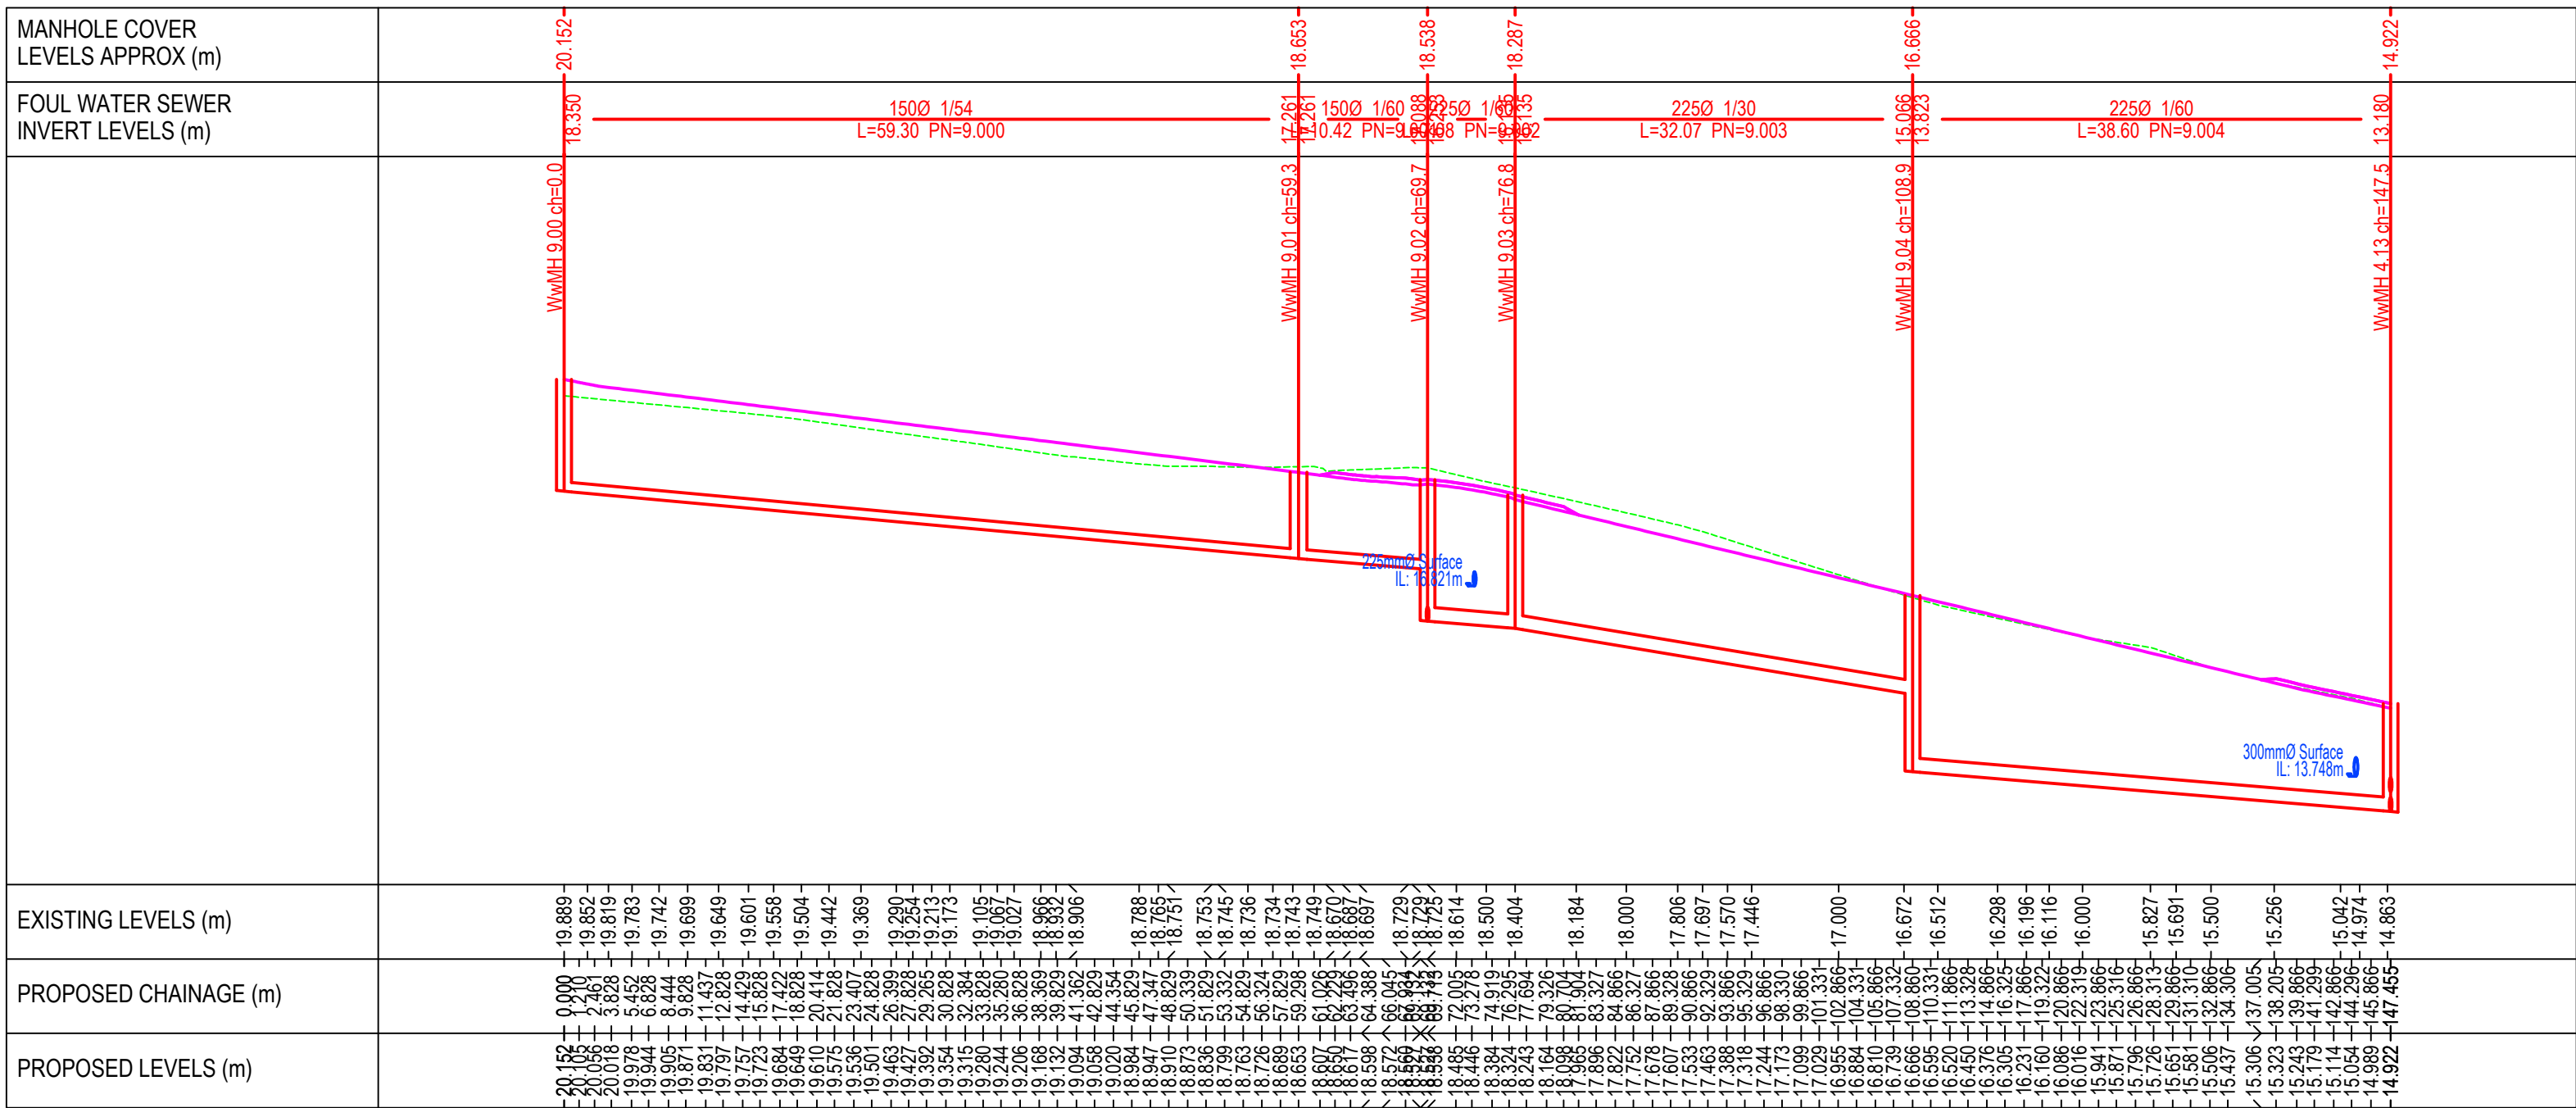

PROPOSED LONGITUDINAL SECTION WwMH 9.00 - WwMH 4.13
SCALE H 1:500, V 1:100

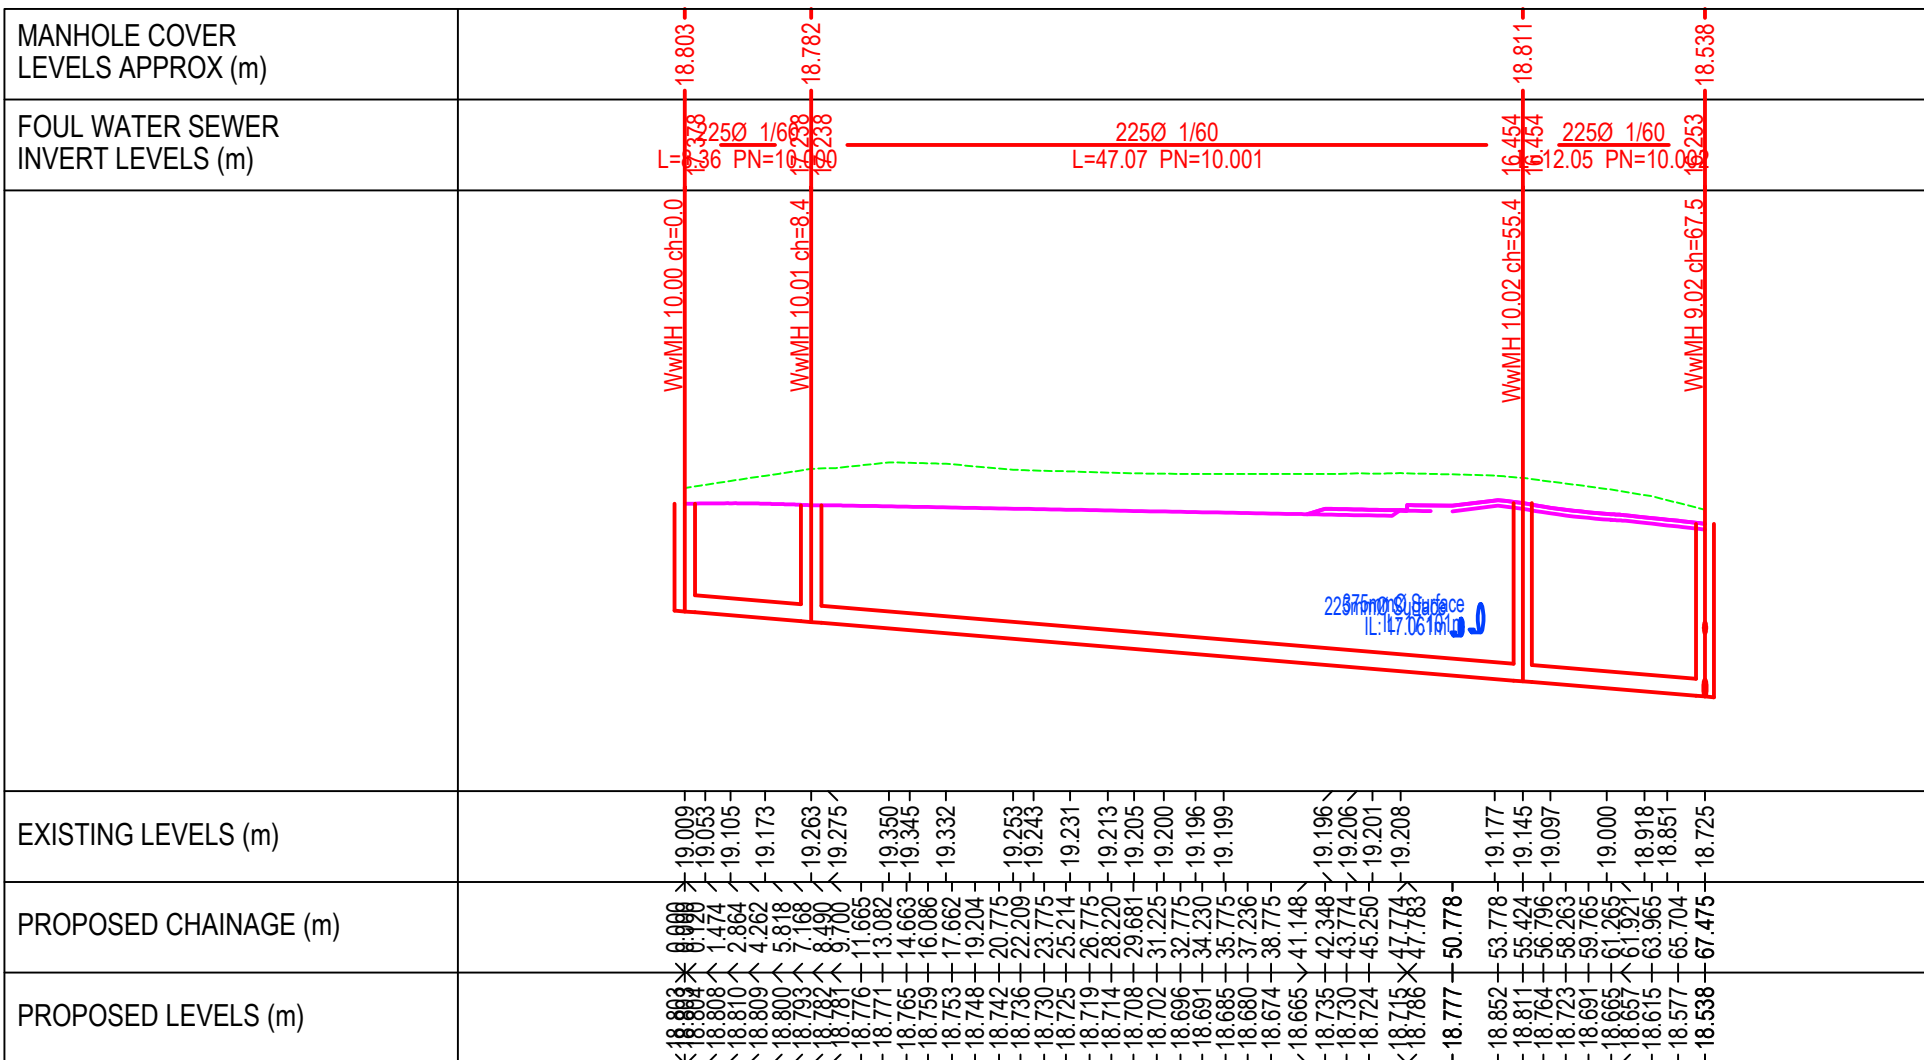

PROPOSED LONGITUDINAL SECTION WwMH 10.00 - WwMH 9.02
SCALE H 1:500, V 1:100

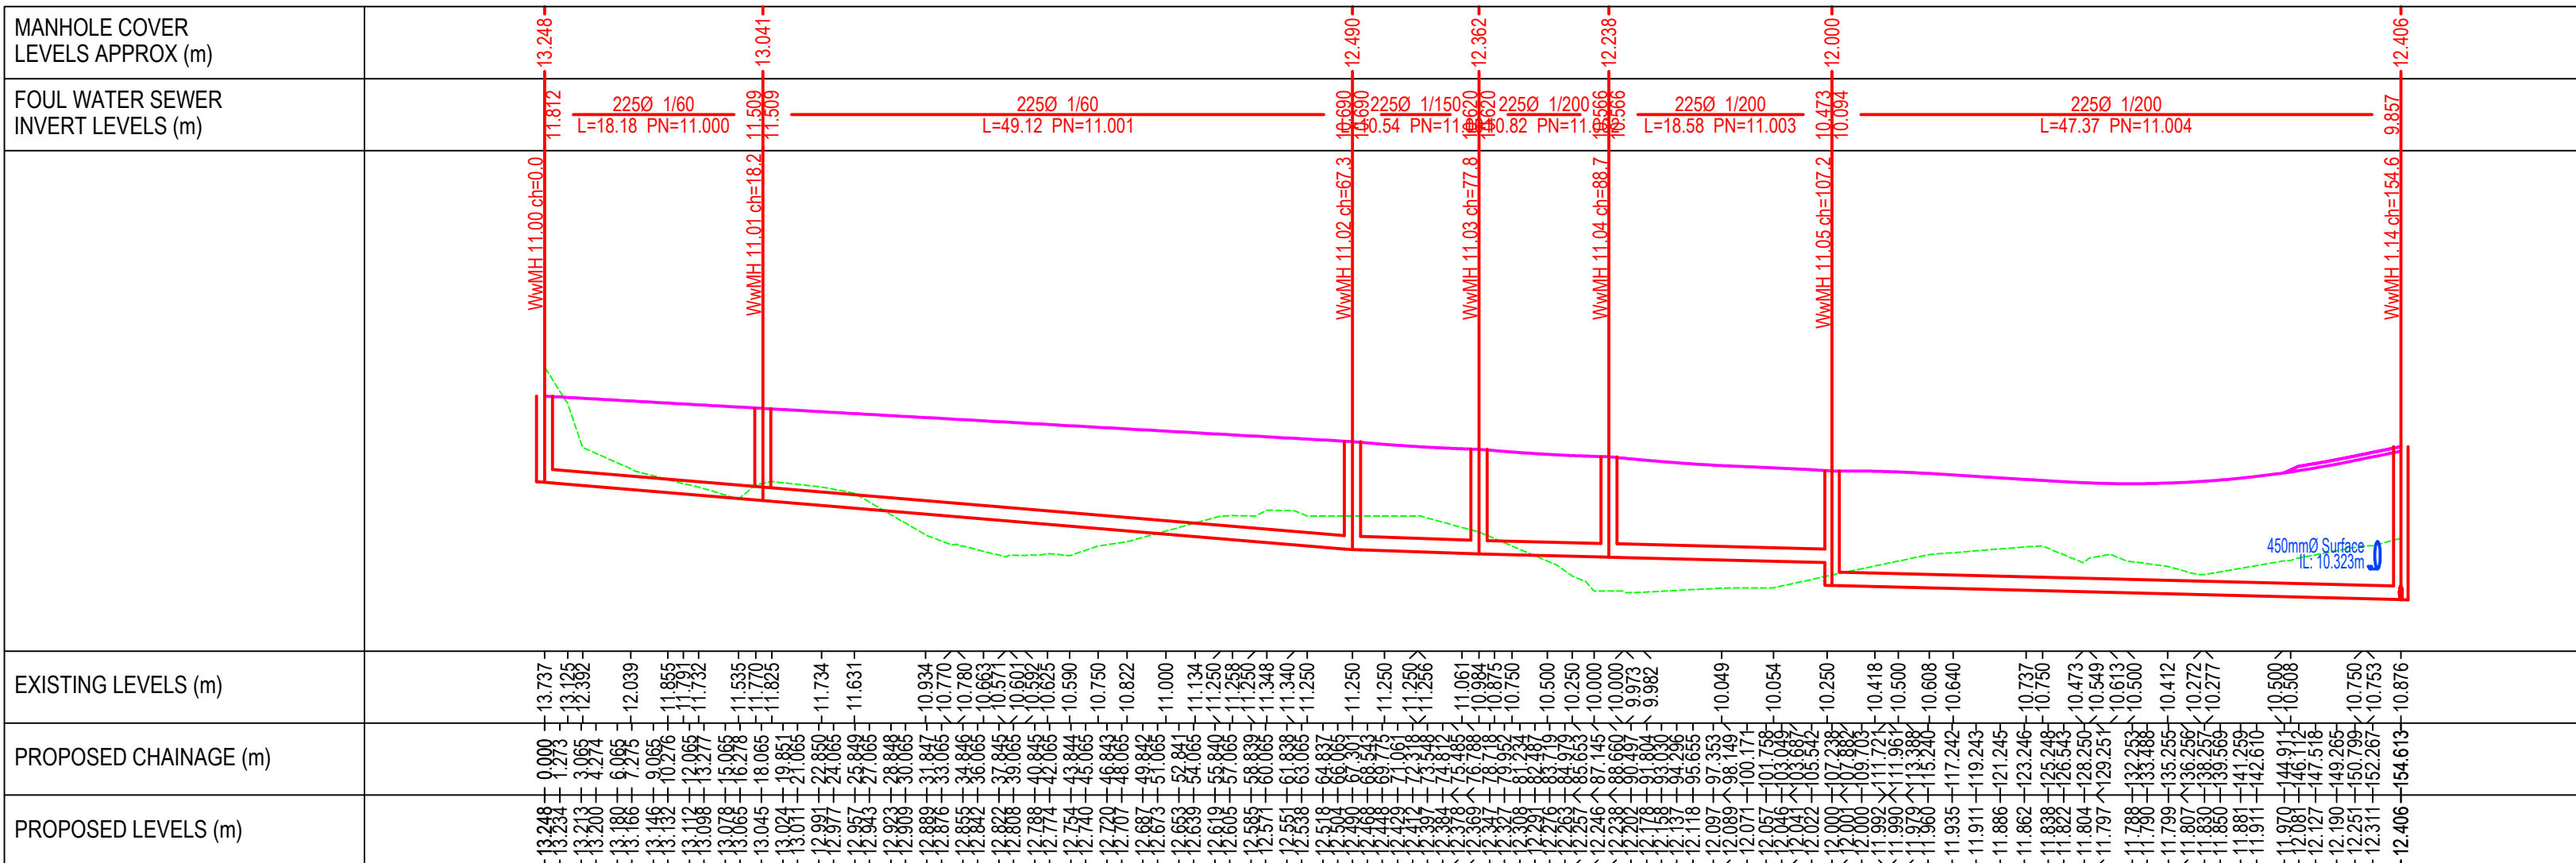

PROPOSED LONGITUDINAL SECTION WwMH 11.00 - WwMH 1.14
SCALE H 1:500, V 1:100

ISSUED FOR PLANNING

S2.P01 ISSUED FOR PLANNING		08.11.2024	RR	AL
Rev.	Note	Date	Drawn	Check
DONNACHADH O'BRIEN & ASSOCIATES CONSULTING ENGINEERS		UNIT 5C ELM HOUSE MILLENNIUM PARK NAAS CO. KILDARE		PHONE: +353 45 954 012 INFO@DOBRIENENGINEERS.IE WWW.DOBRIENENGINEERS.IE
Client: MARSHALL YARDS DEVELOPMENT COMPANY LIMITED				
Project: LANDS AT GORTNAHOMNA, CASTLEMARTYR Co. CORK				
Drawing Title: PROPOSED WW LONGITUDINAL SECTIONS SHEET 2				
Drawn By: EC	Checked By: AL	Approved By: DOB	Date: JULY 2024	Scale: 1:500
Project Number: DOBA2411		Drawing Number: 2411-DOB-XX-SI-DR-C-1451		Status Code: S2
				Rev Number: P01