




STD-WW-12

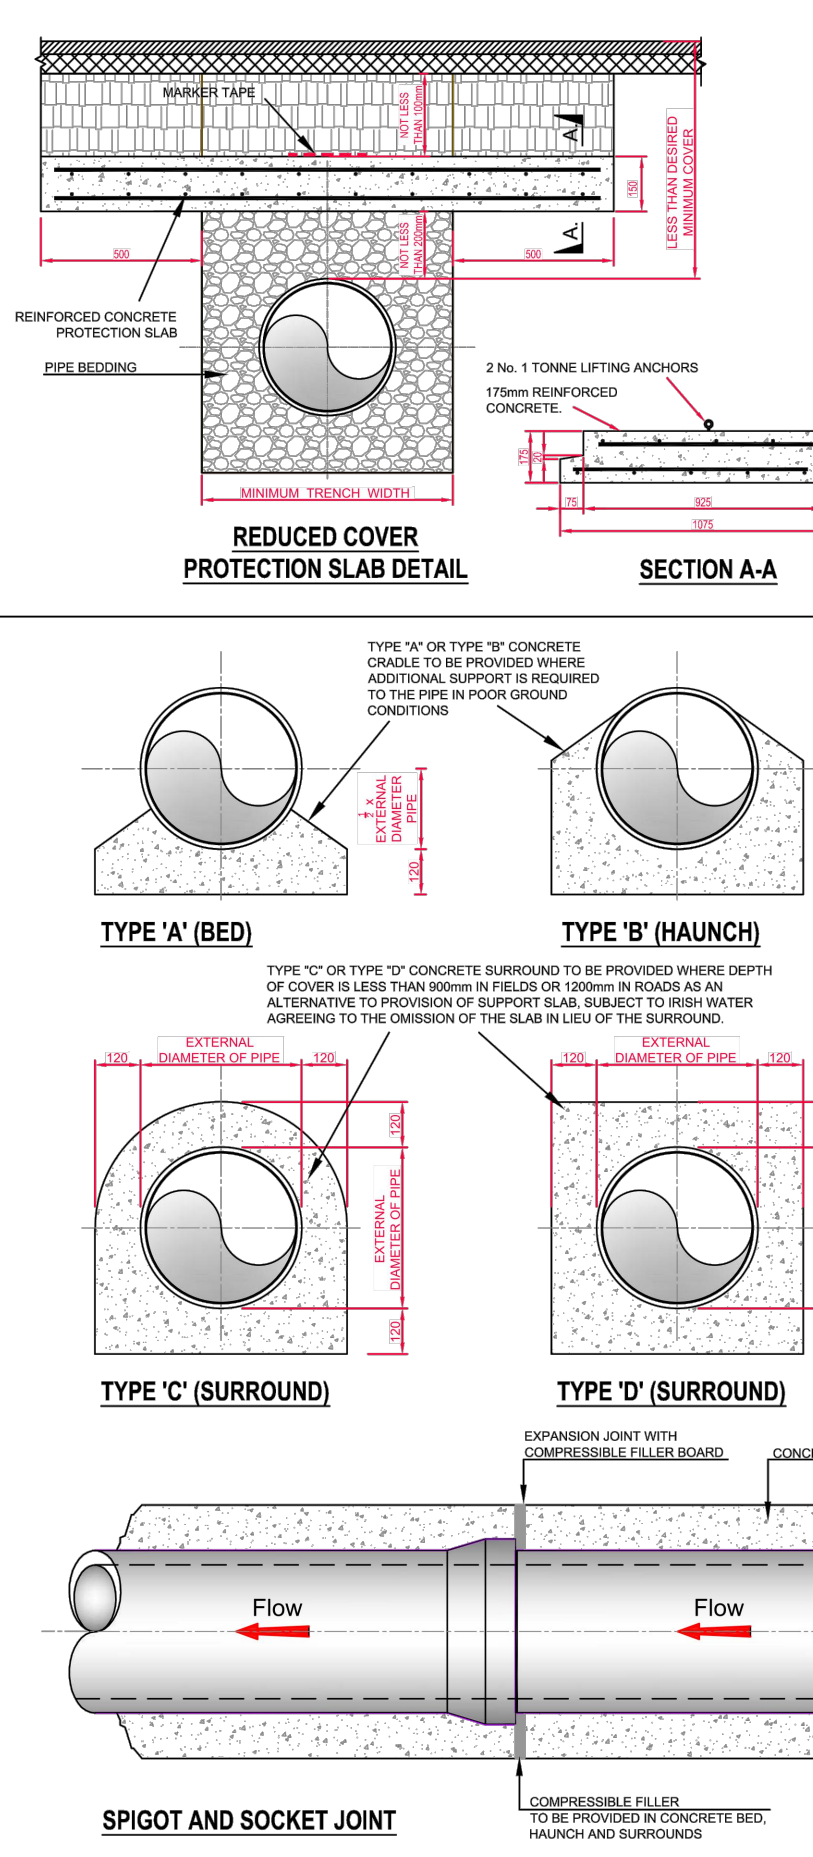


STD-WW-08

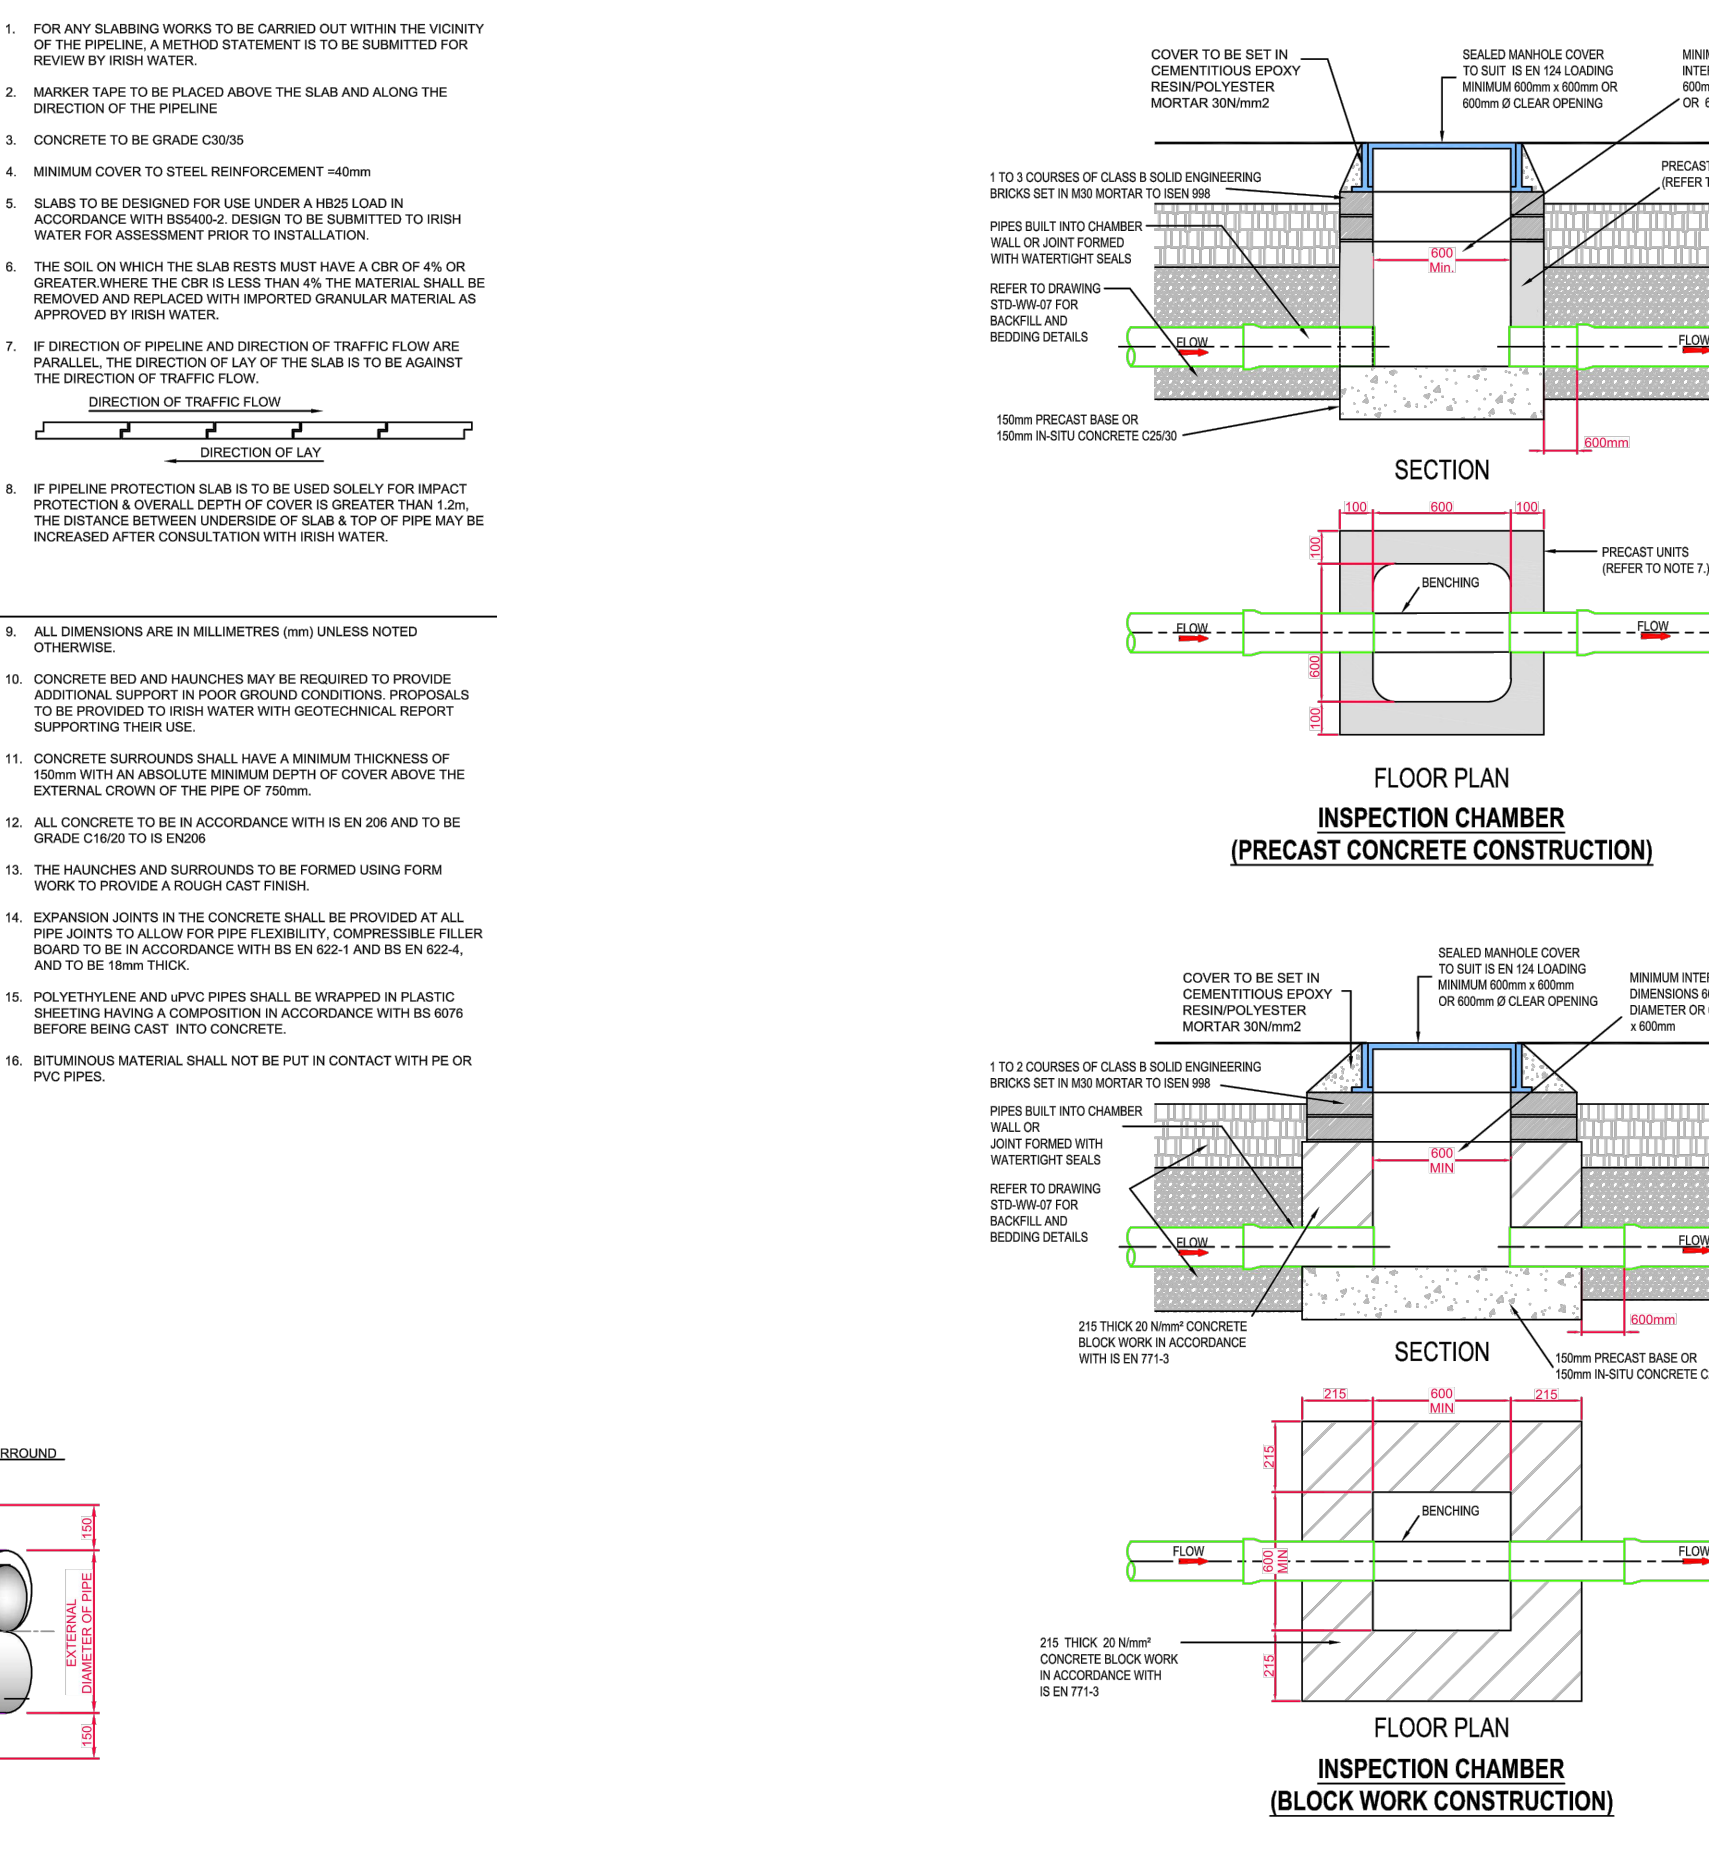

STD-WW-04

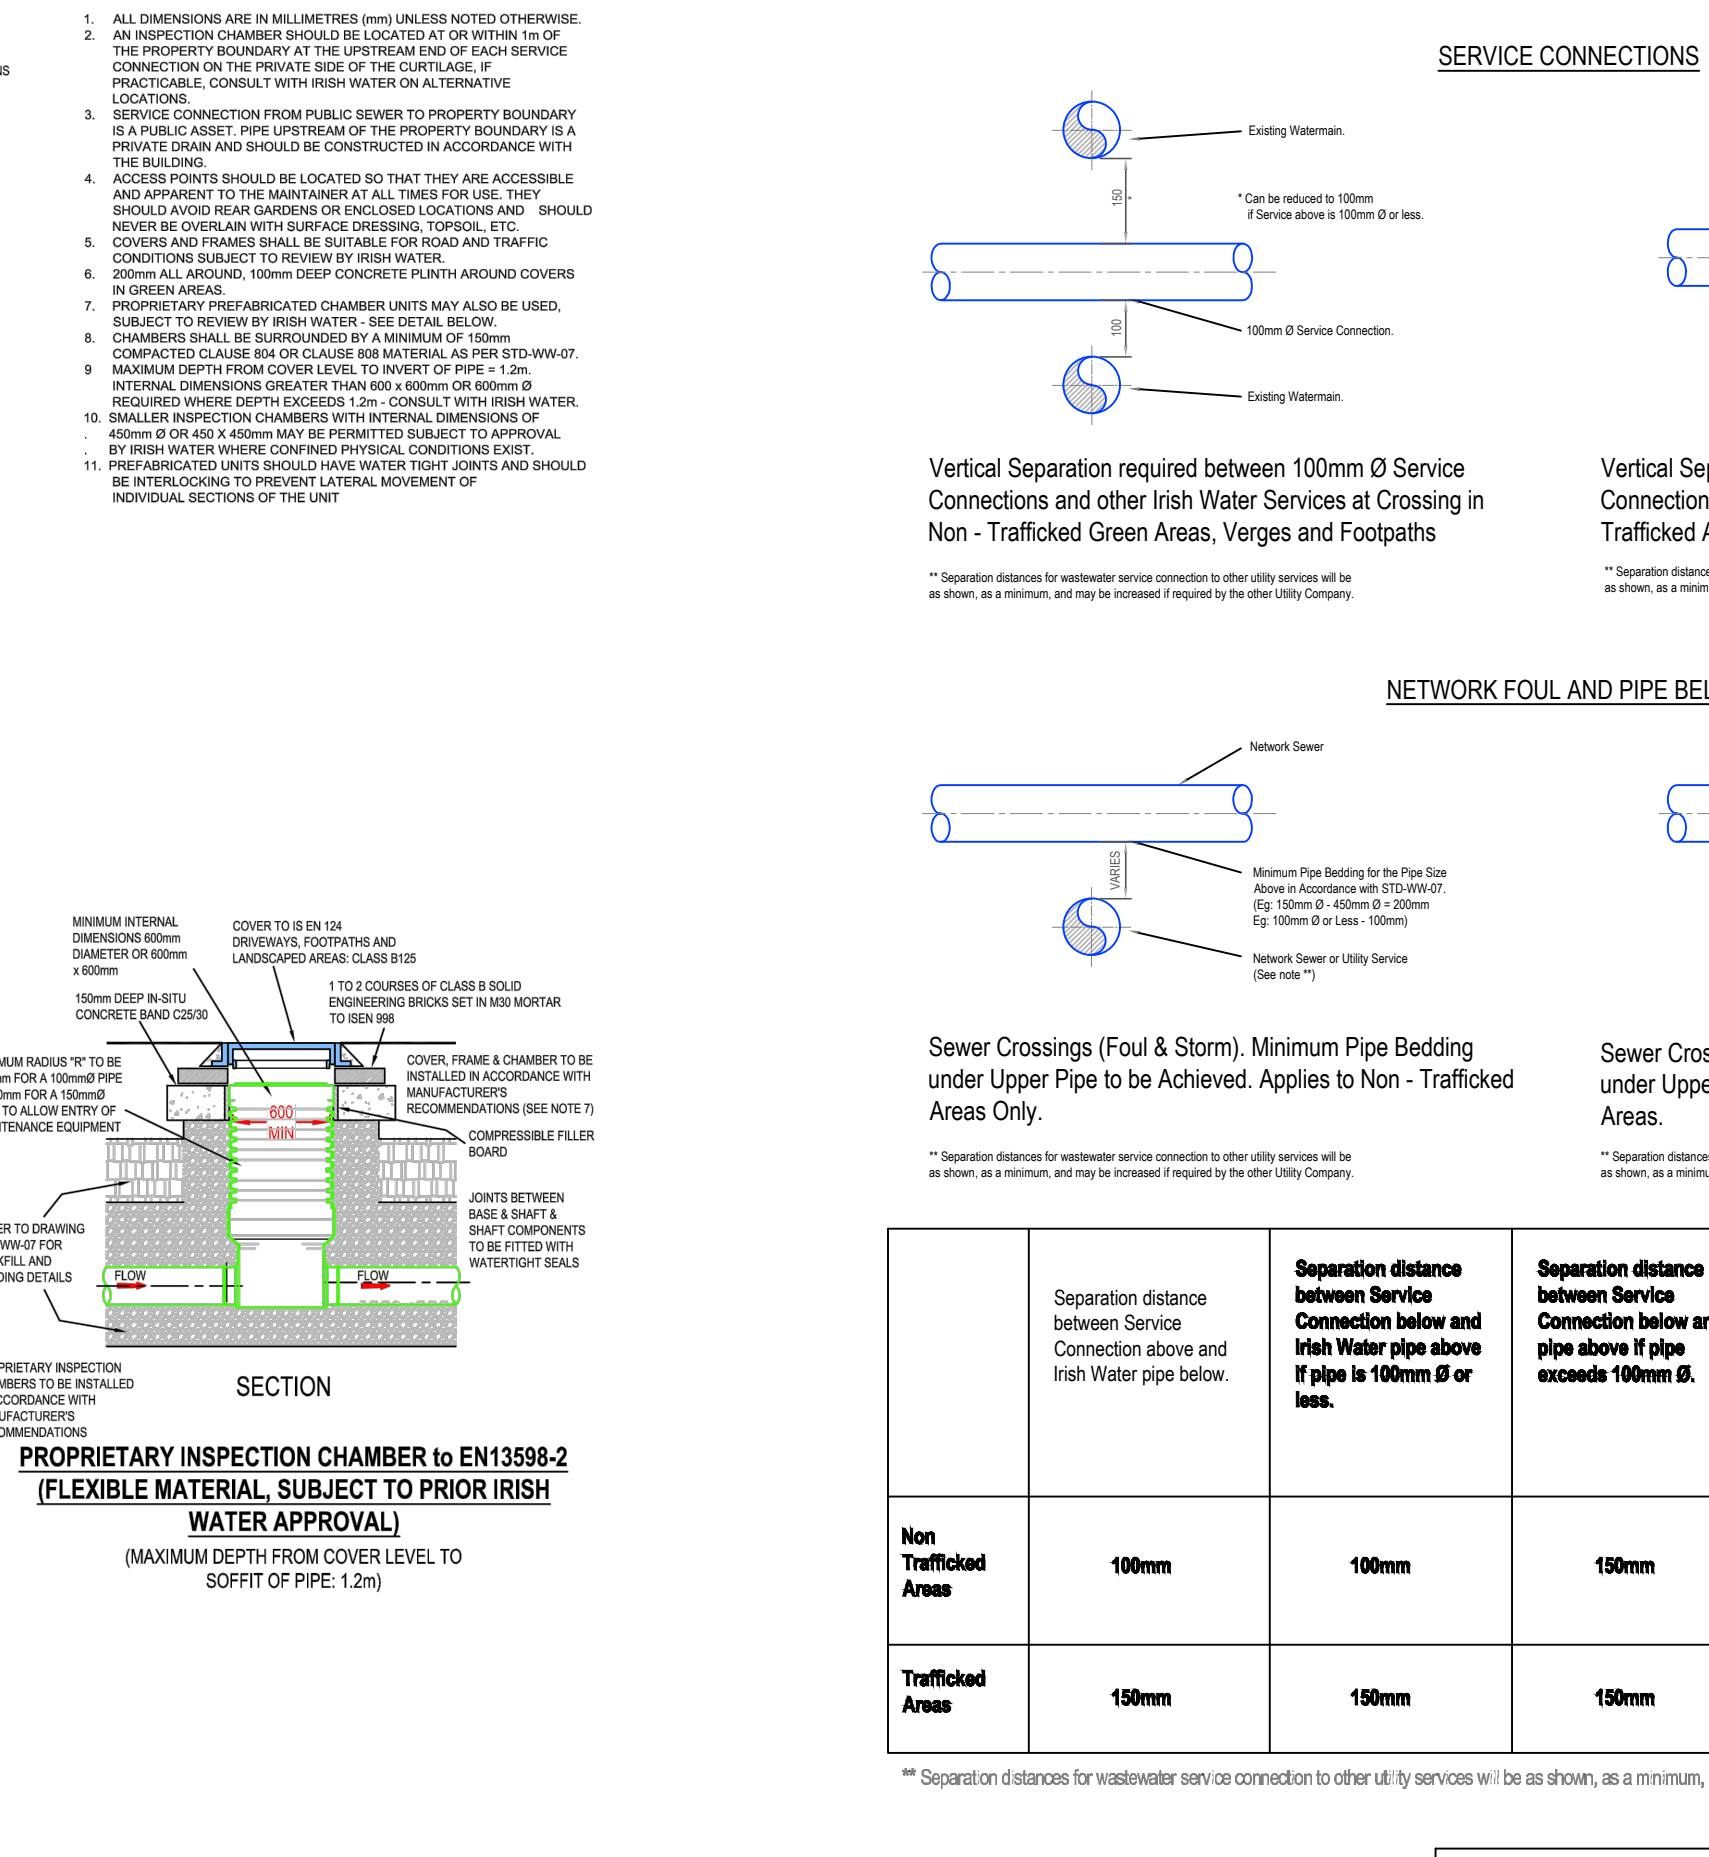

STD-WW-5A

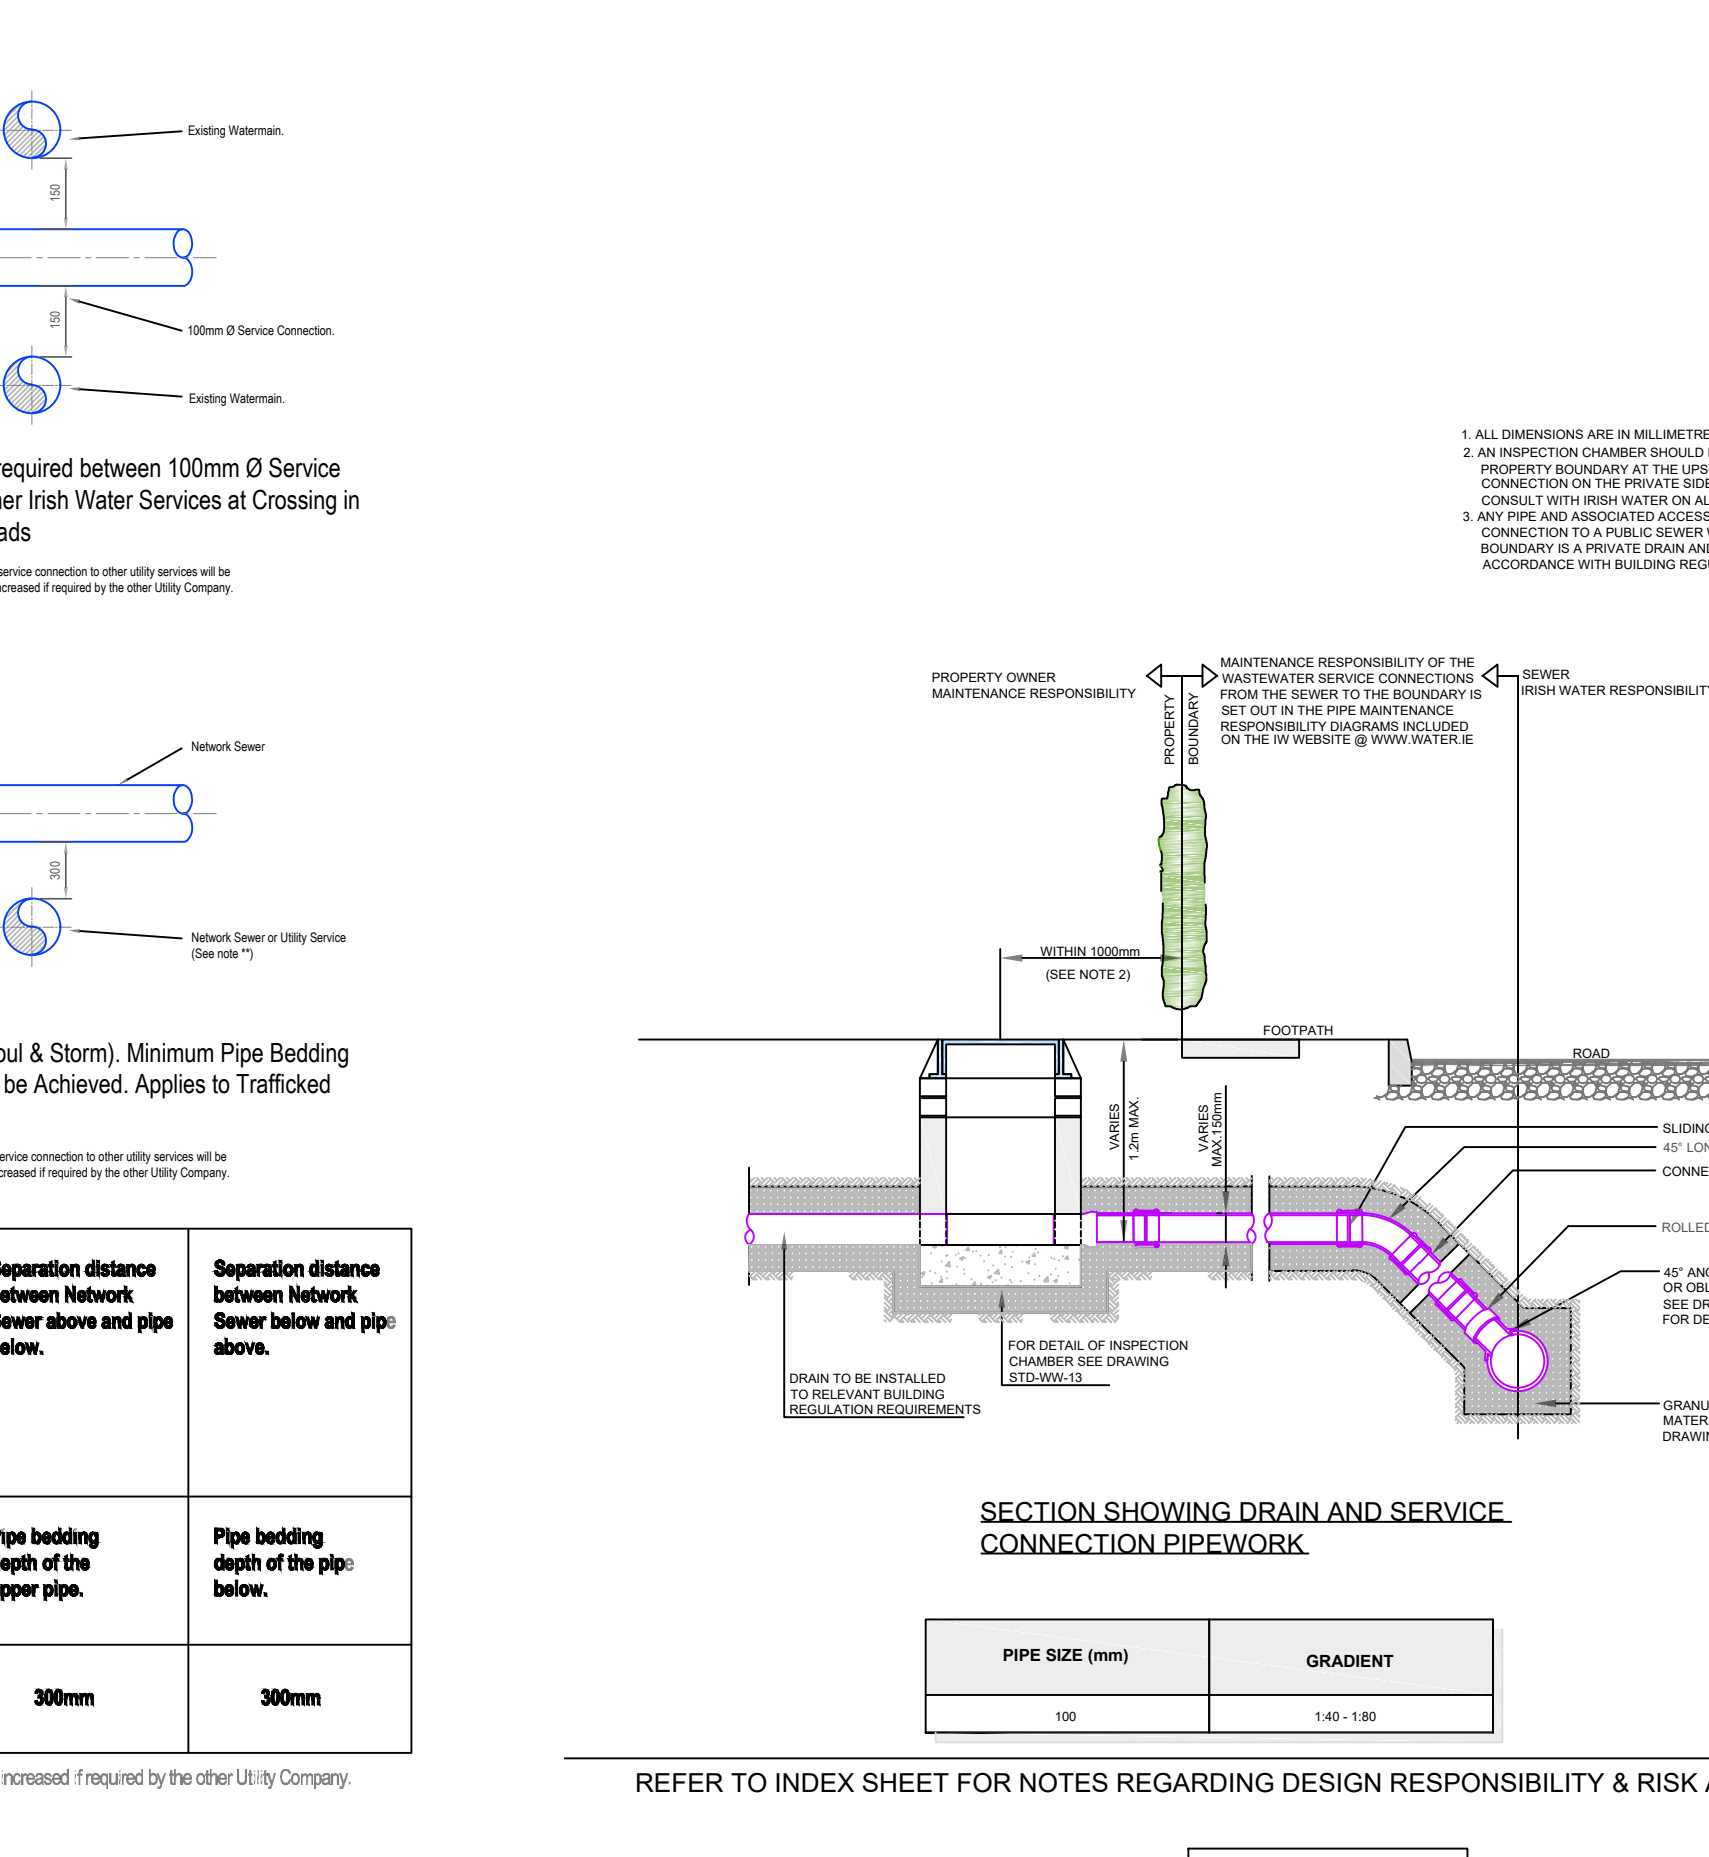

STD-WW-03

ISSUED FOR PLANNING

| | | | | | |
|---|--|---|-----------------|------------|----------------|
| S2.P01 ISSUED FOR PLANNING | | 08.11.2024 | | RR | AL |
| Rev. | Note | Date | Drawn | Check | |
| DONNACHADH O'BRIEN & ASSOCIATES CONSULTING ENGINEERS | | | | | |
| UNIT 5C MILLERSHAW PARK NAAS CO. KILDARE | | PHONE +353 45 964 042 INFO@DOBRIENENGINEERS.IE WWW.DOBRIENENGINEERS.IE | | | |
| Client: MARSHALL YARDS DEVELOPMENT COMPANY LIMITED | | | | | |
| Project: LANDS AT GORTNAHOMMA, CASTLEMAINTYR Co. CORK | | | | | |
| Drawing Title: PROPOSED WASTEWATER DETAILS | | | | | |
| Drawn By: RAO | Checked By: AL | Approved By: DOB | Date: JULY 2024 | Scale: NTS | Sheet Size: A0 |
| Project Number: DOBA2411 | Drawing Number: 2411-DOB-XX-SI-DR-C-0350 | Status Code: S2 | Rev Number: P01 | | |