

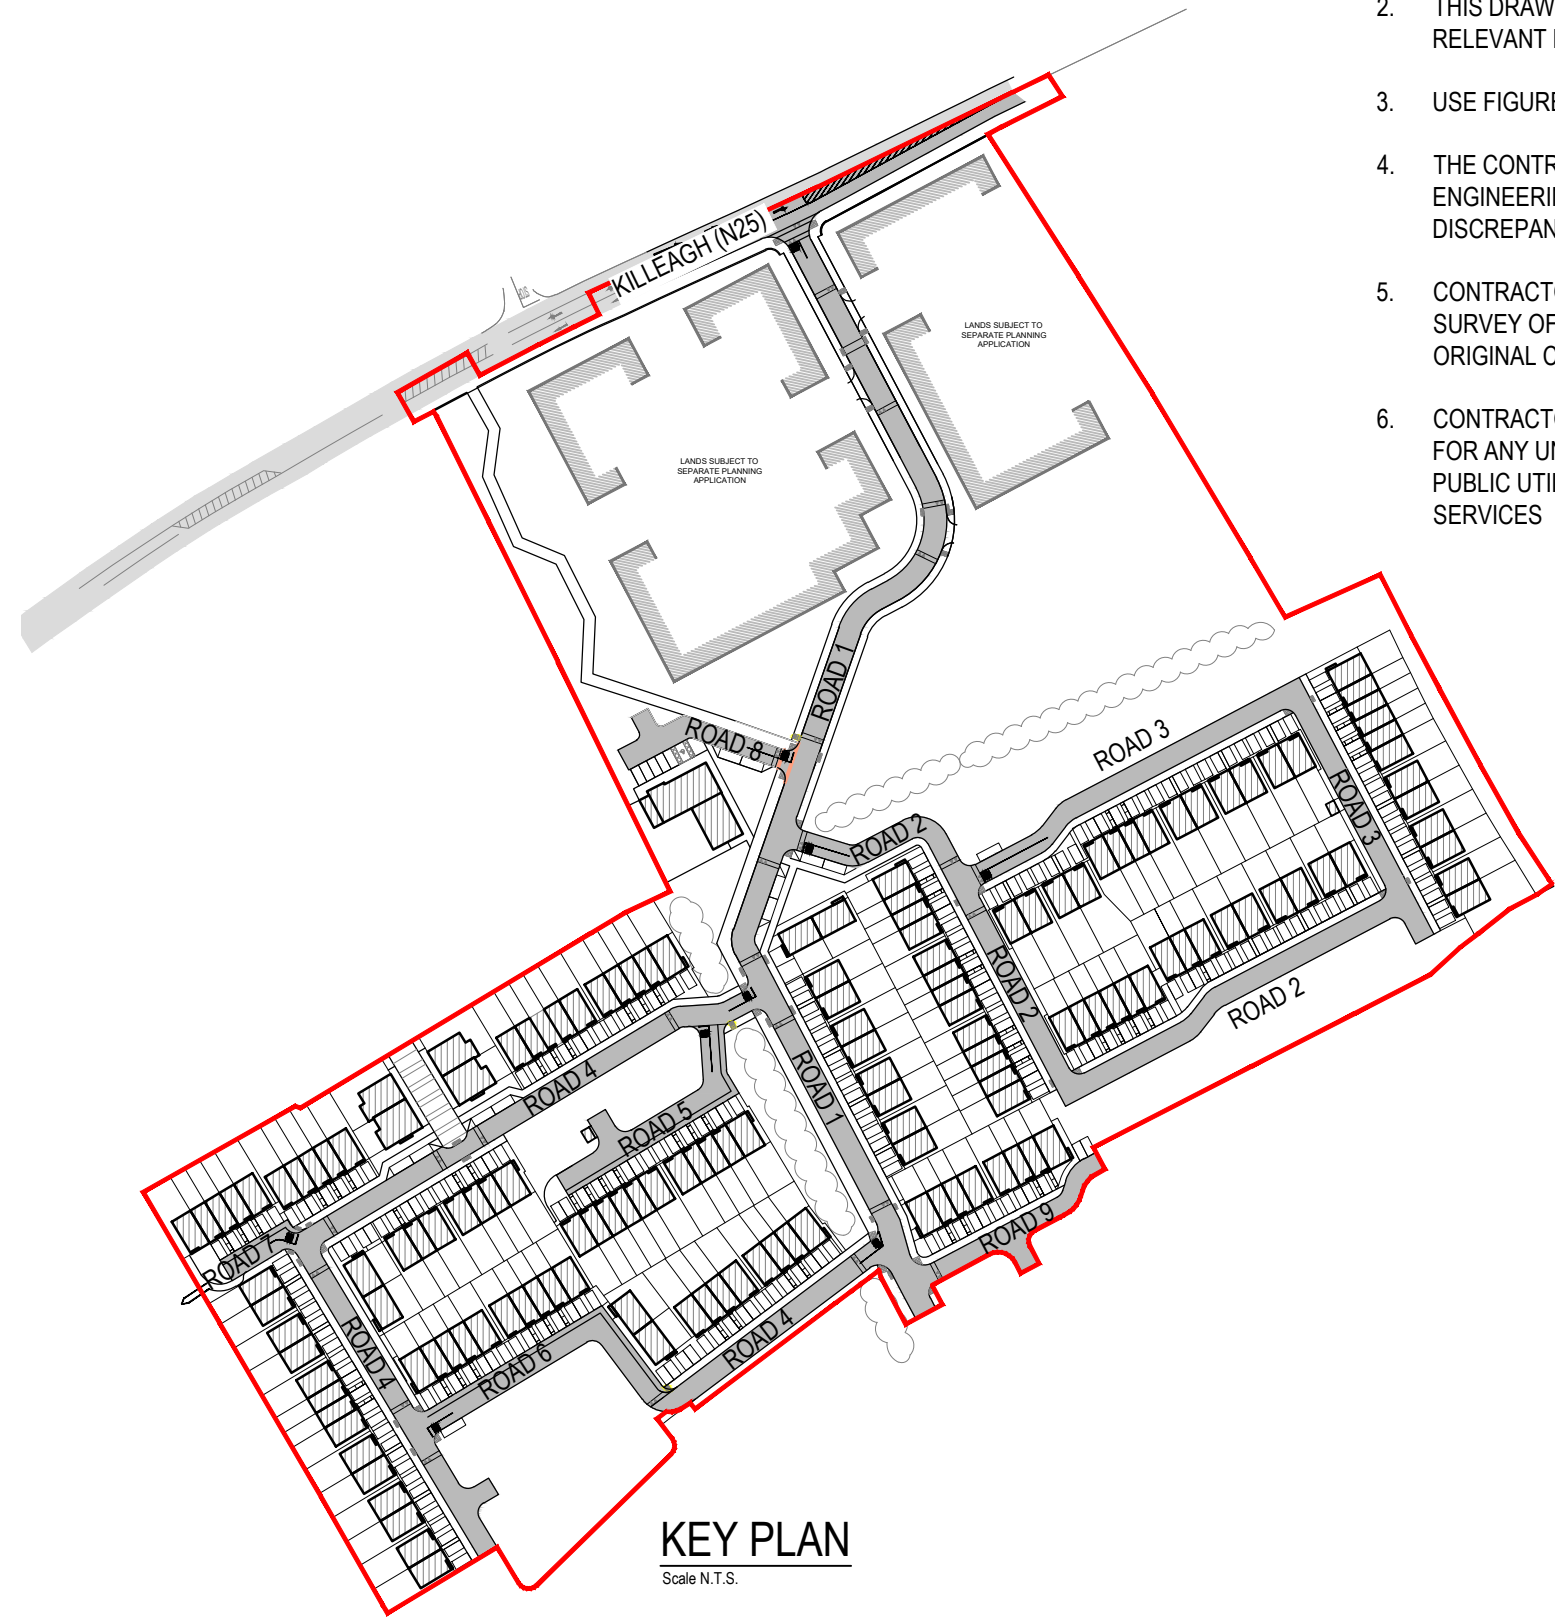
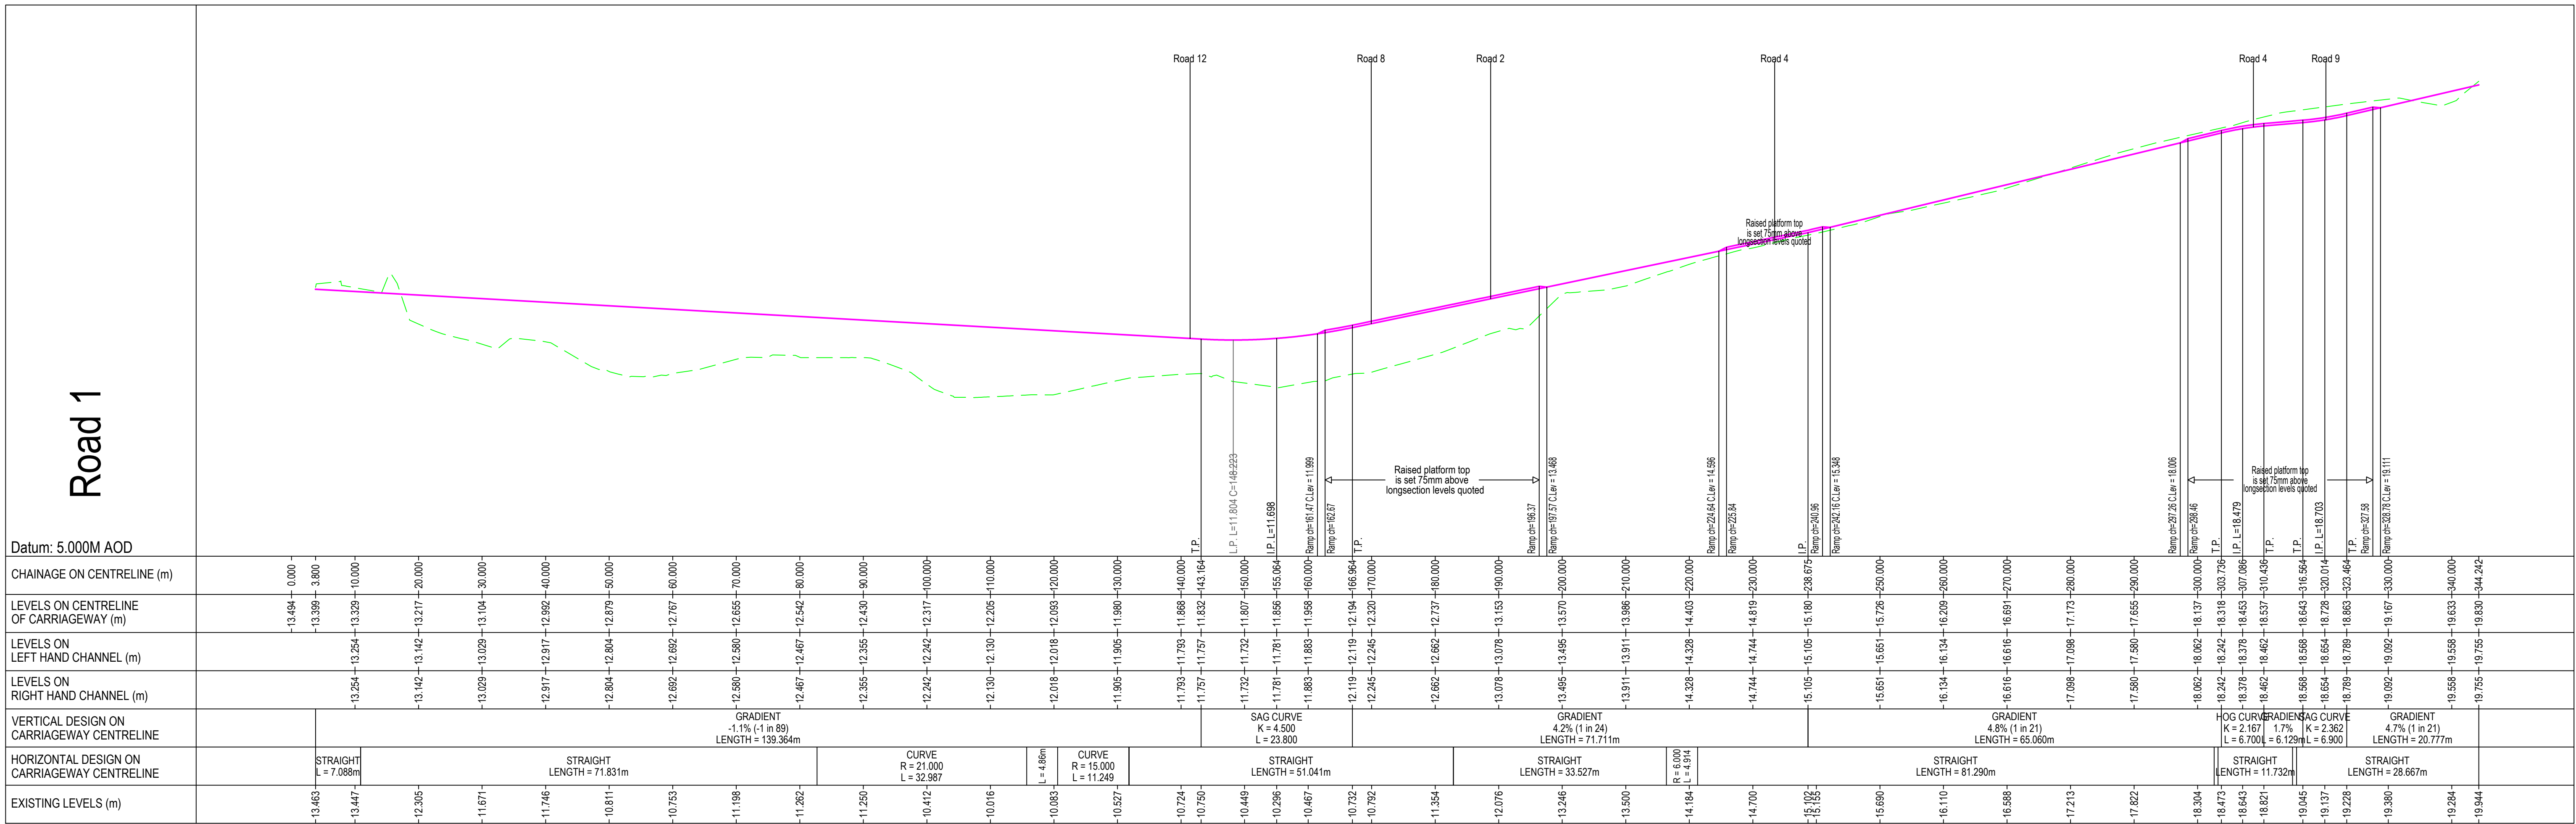
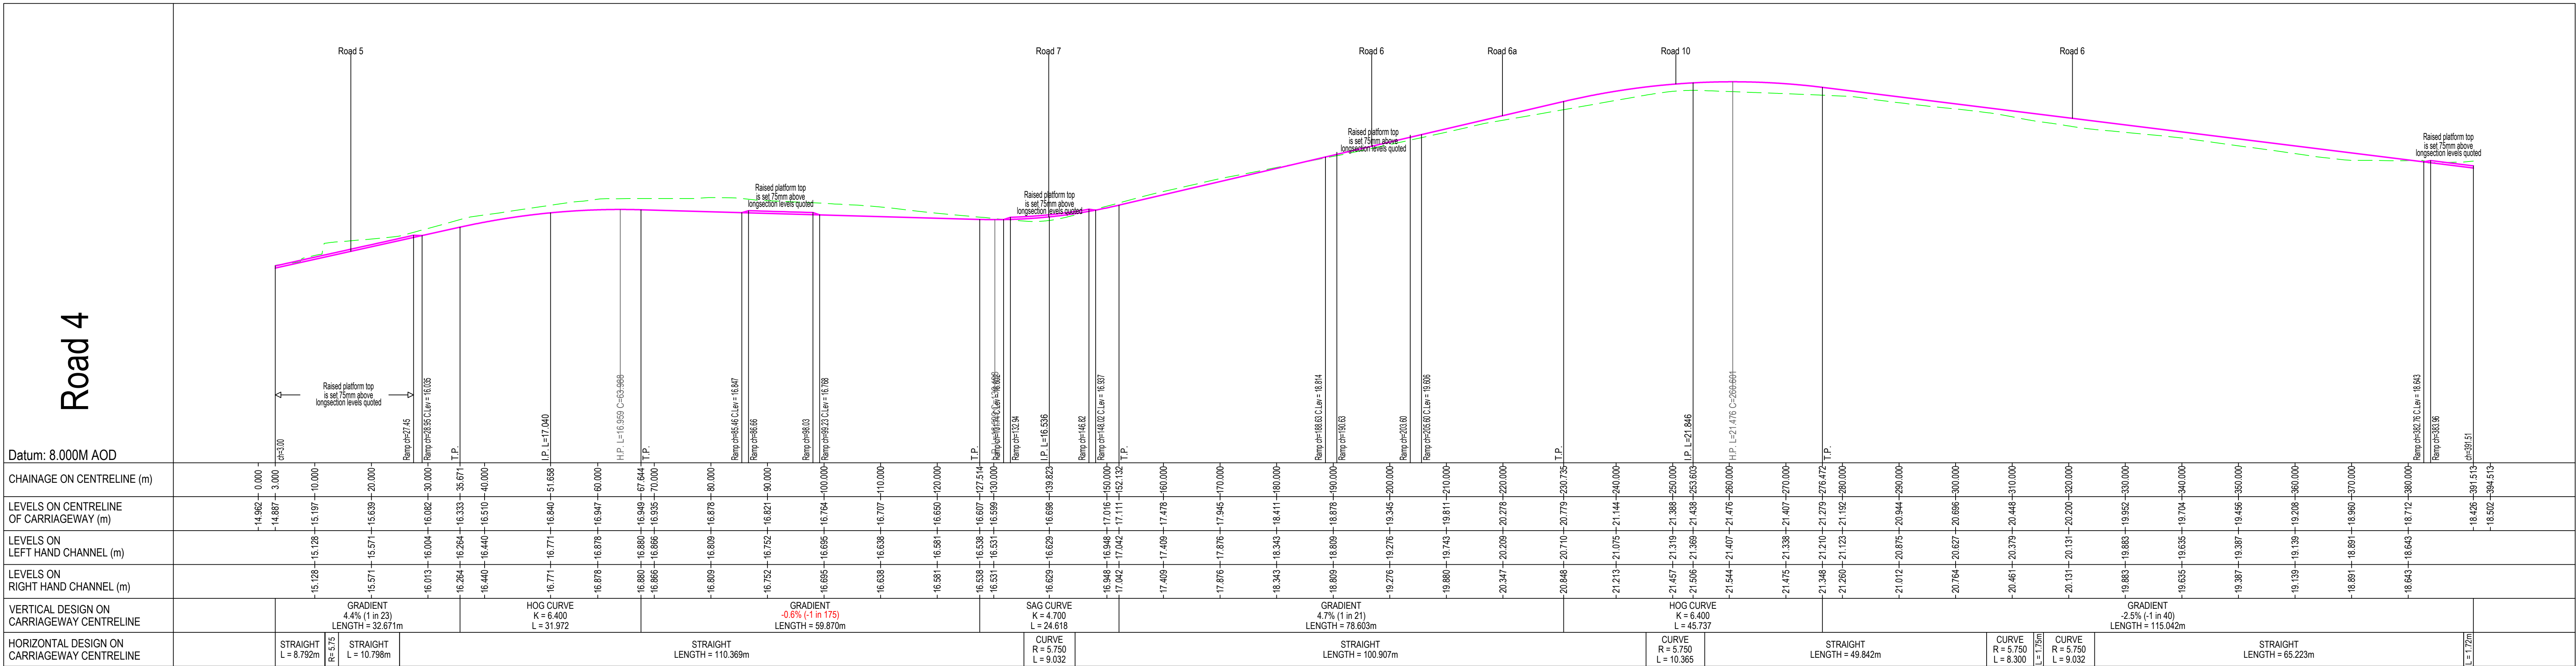


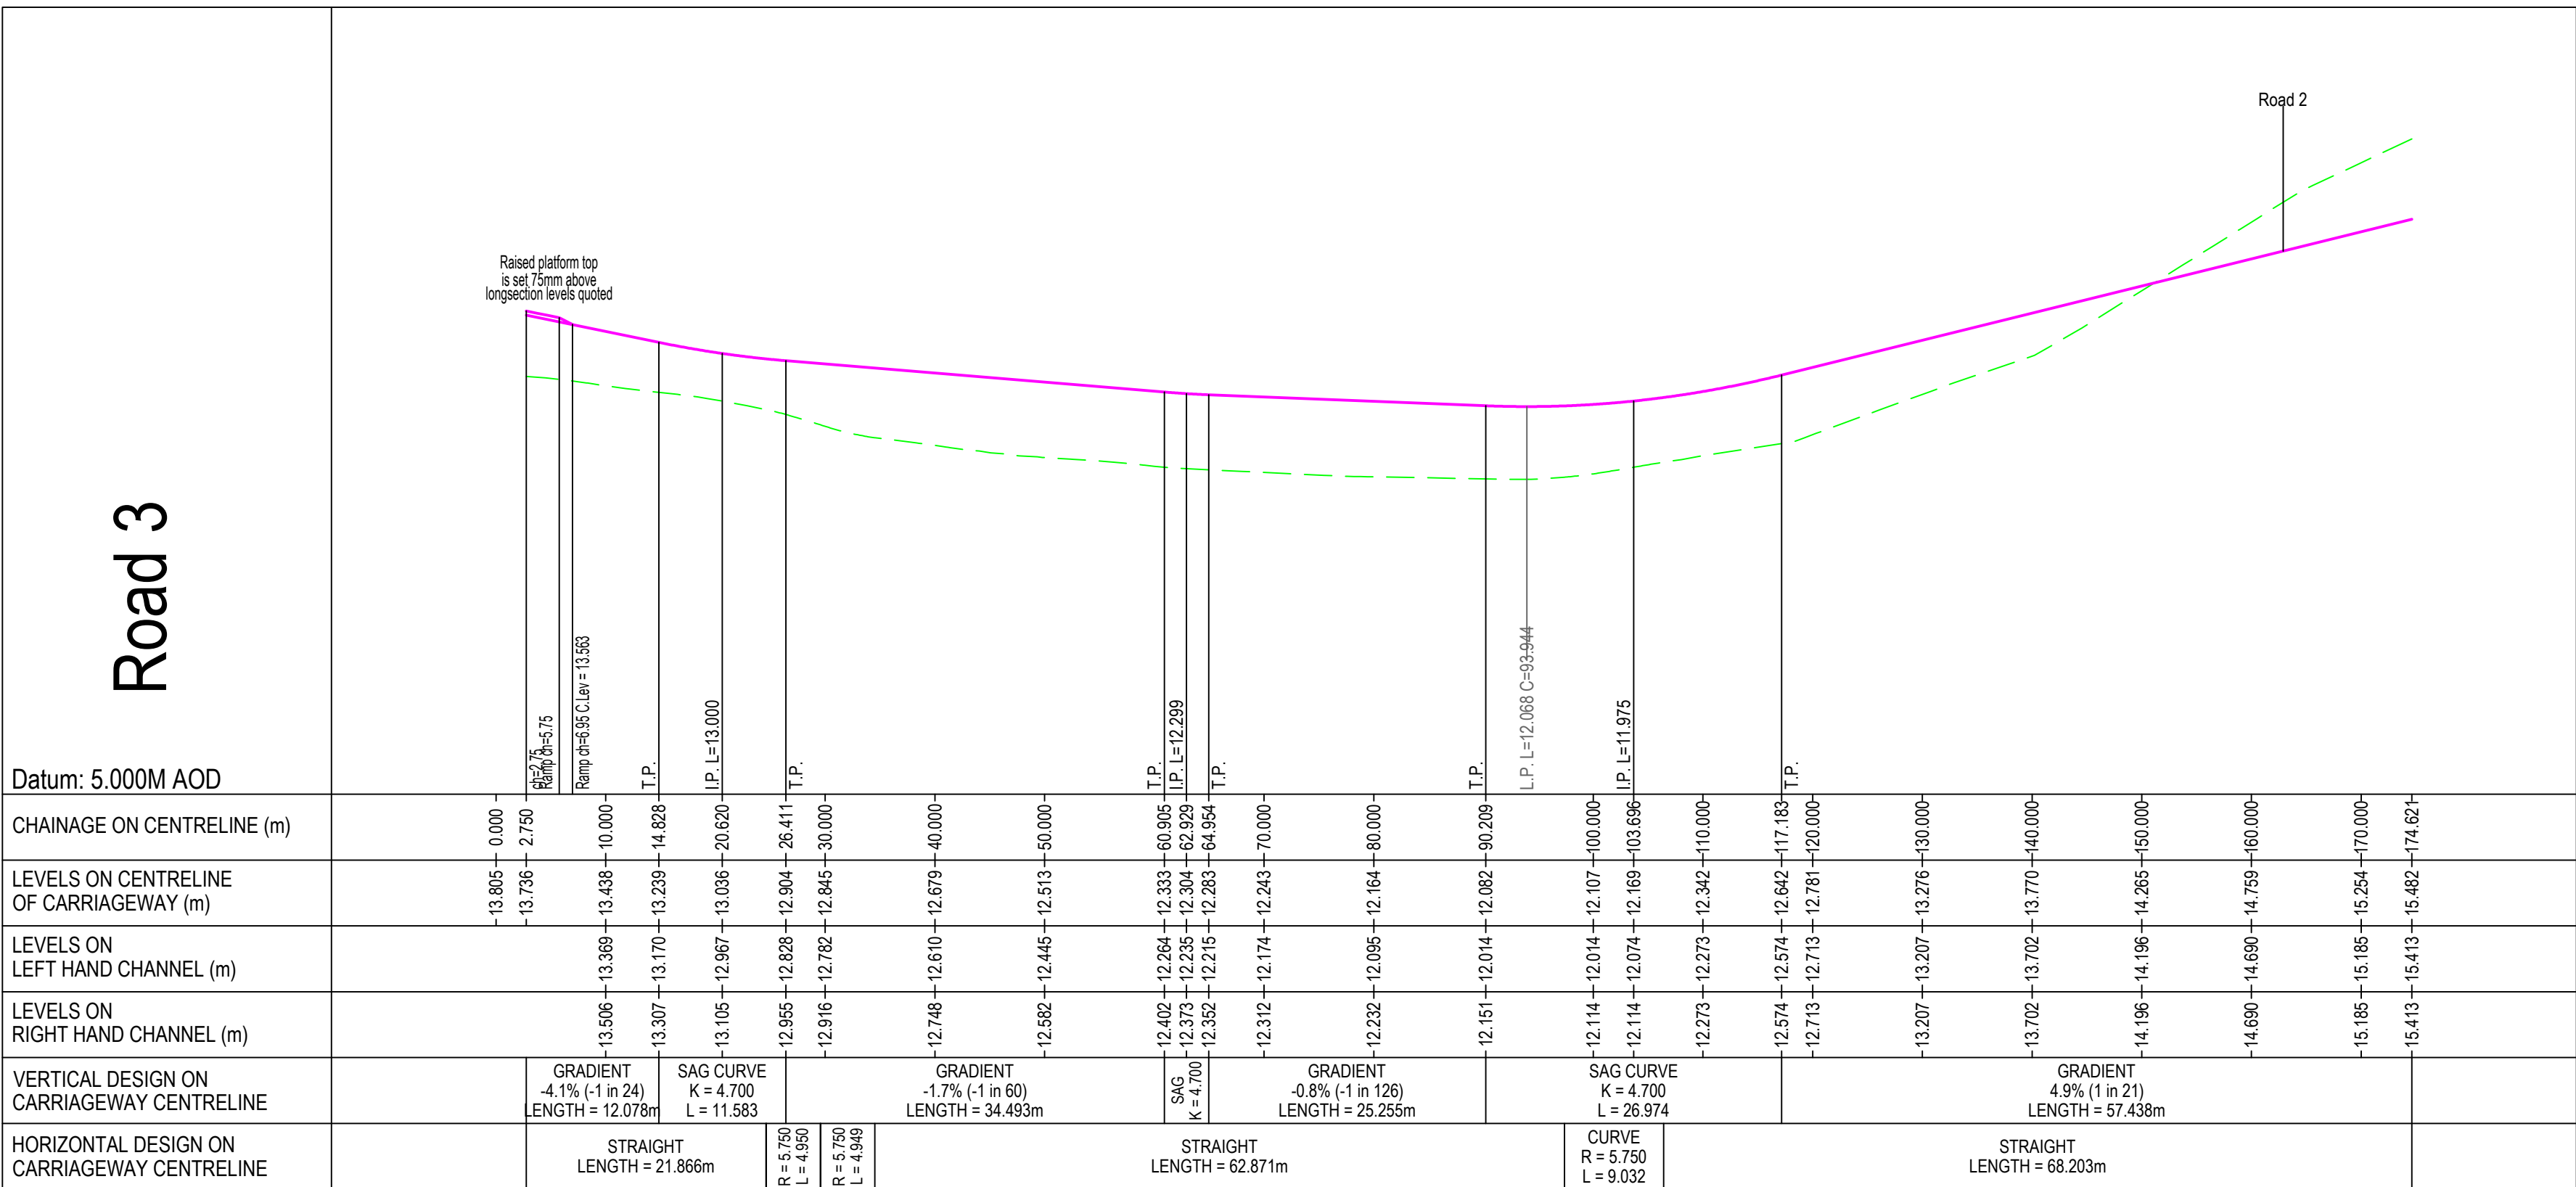

- © COPYRIGHT - THIS DRAWING OR DESIGN MAY NOT BE REPRODUCED WITHOUT PERMISSION. DO NOT SCALE. CONTRACTOR TO CHECK ALL DIMENSIONS AND REPORT ANY ERRORS OR OMISSIONS.
- GENERAL NOTES:**
- FOR STANDARD DOBA NOTES REFER TO DRAWING 2411-DOB-XX-SI-DR-S-0001 & S-0002
 - THIS DRAWING IS TO BE READ IN CONJUNCTION WITH ALL OTHER RELEVANT ENGINEER'S DRAWINGS AND SPECIFICATIONS.
 - USE FIGURED DIMENSIONS ONLY. DO NOT SCALE
 - THE CONTRACTOR SHALL VERIFY ALL DIMENSIONS AND LEVELS WITH ENGINEERING DRAWINGS PRIOR TO START OF CONSTRUCTION. ANY DISCREPANCIES TO BE NOTIFIED TO THE ENGINEER FOR RESOLUTION.
 - CONTRACTOR IS RESPONSIBLE FOR ANY NECESSARY CONDITION SURVEY OF THE WORKS AREA, PUBLIC ROADS AND RETURN TO ORIGINAL CONDITION FOLLOWING WORKS
 - CONTRACTOR TO ALLOW FOR SCANNING AND GPS SURVEY OF THE SITE FOR ANY UNDERGROUND SERVICES PRIOR TO WORKS. REFER TO PUBLIC UTILITIES DRAWINGS FOR APPROXIMATE LOCATION OF EXISTING SERVICES

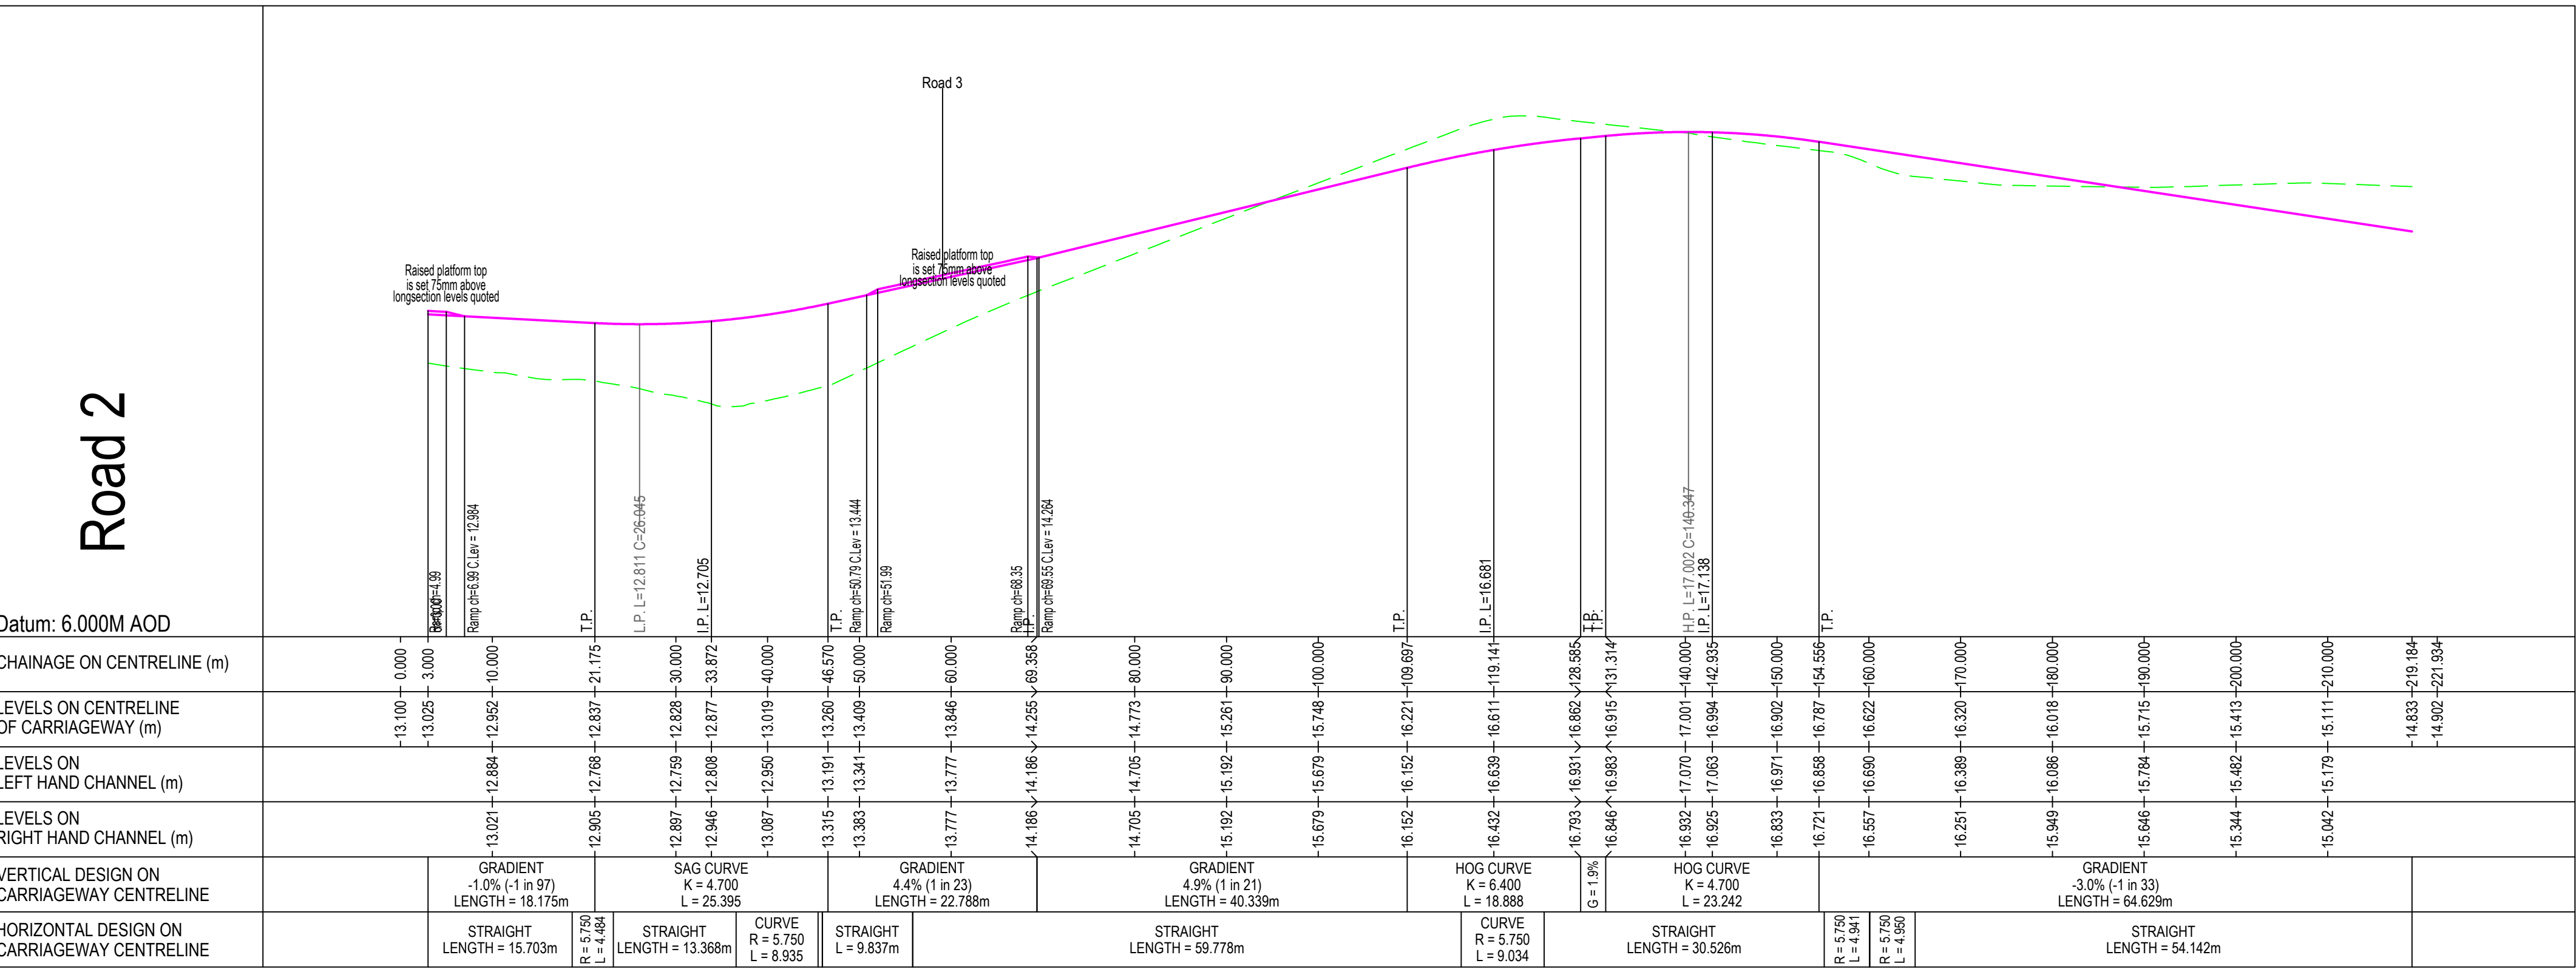

- LEGEND:**
- PROPOSED ROAD LEVEL
 - EXISTING GROUND PROFILE

ISSUED FOR PLANNING

S2.P01	ISSUED FOR PLANNING	08.11.2024	RR	AL
Rev.	Note	Date	Drawn	Check
DONNACHADH O'BRIEN & ASSOCIATES CONSULTING ENGINEERS				
UNIT 5C ELM HOUSE MILLENNIUM PARK NAAS CO. KILDARE				
PHONE: +353 45 884 012 INFO@DONNACHADH.O'BRIEN.COM WWW.DONNACHADH.O'BRIEN.COM				
Client: MARSHALL YARDS DEVELOPMENT COMPANY LIMITED				
Project: LANDS AT GORTNAHOMNA, CASTLEMARTYR Co. CORK				
Drawing Title: PROPOSED ROAD LONGITUDINAL SECTIONS SHEET 1				
Drawn By: EC	Checked By: PD	Approved By: PD	Date: APR 2024	Scale: H 1:500, V 1:100
Project Number: DOBA2411	Drawing Number: 2411-DOB-XX-SI-DR-C-1500	Status Code: S2	Sheet Number: A0	Rev Number: P01