


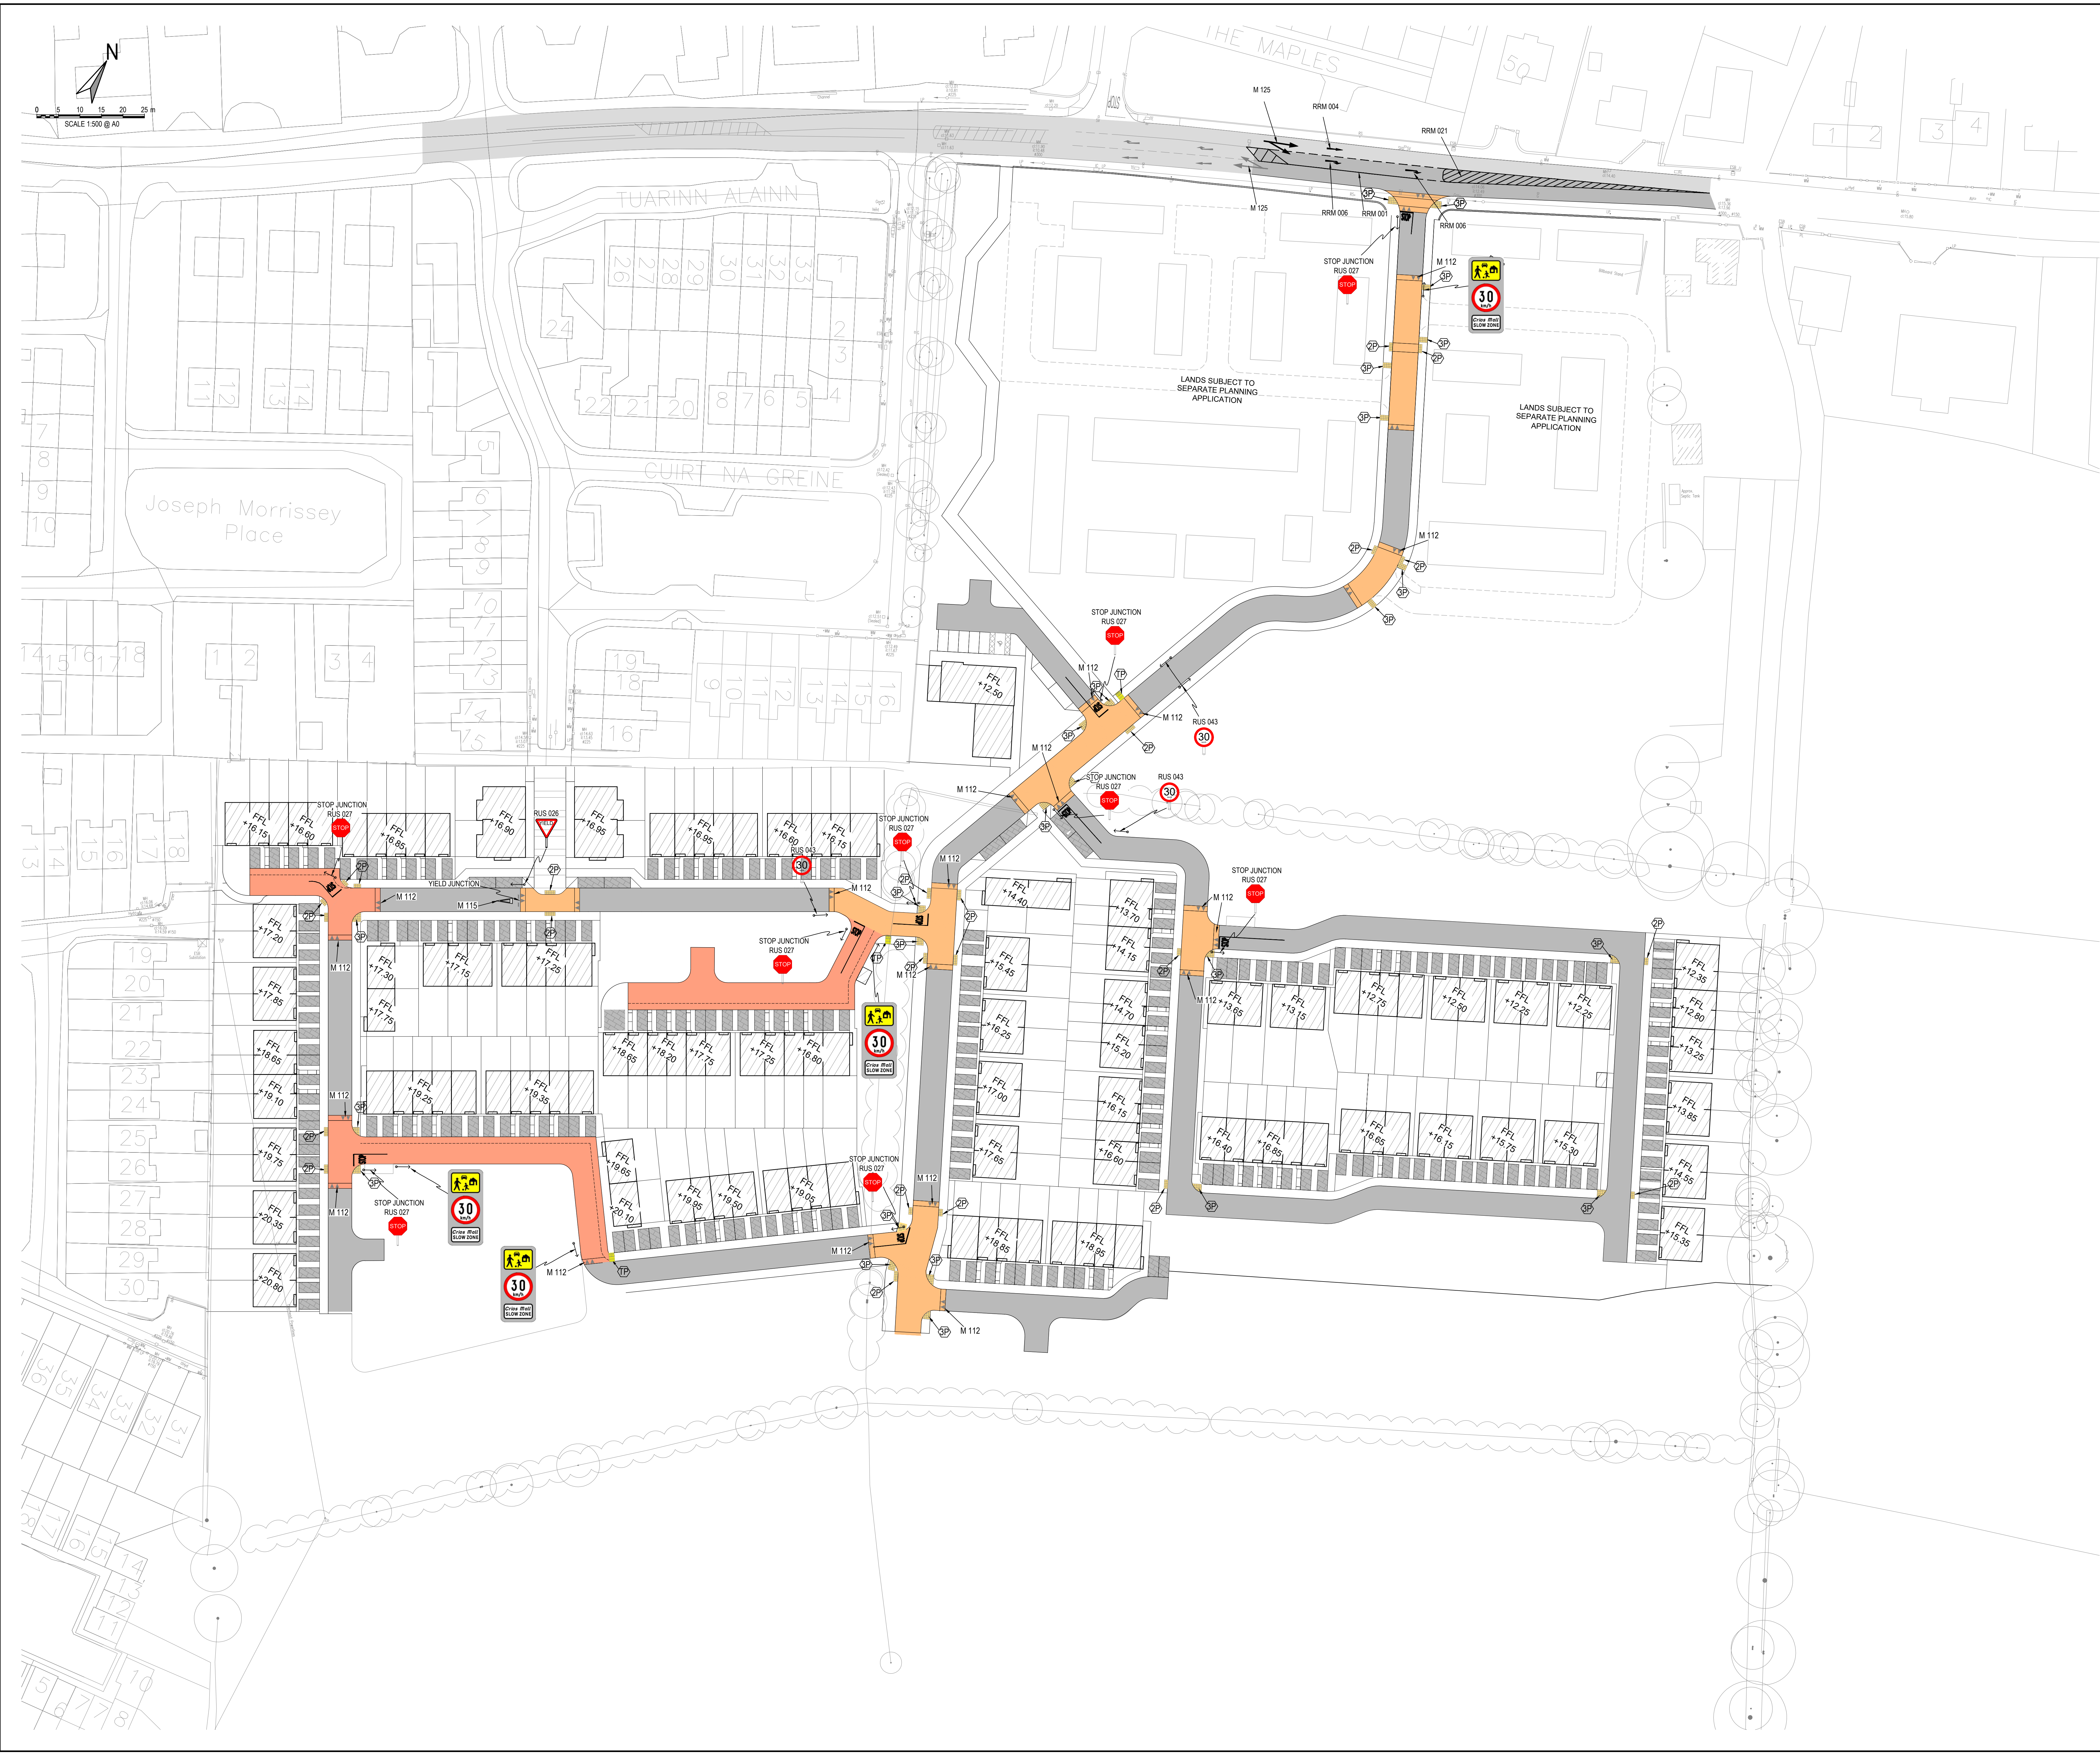

- NOTES:**
- FOR STANDARD DOBA NOTES REFER TO DRAWING 2411-DOB-XX-SI-DR-S-0001 & S-0002
 - REFER TO ARCHITECTS DRAWINGS FOR ALL SITE & APPLICATION BOUNDARIES
 - THIS DRAWING IS TO BE READ IN CONJUNCTION WITH ALL OTHER RELEVANT ARCHITECT'S & ENGINEER'S DRAWINGS AND SPECIFICATIONS
 - USE FIGURED DIMENSIONS ONLY. DO NOT SCALE
 - REFER TO SURVEY DRAWINGS FOR EXISTING SERVICES LAYOUTS AND MANHOLE INFORMATION
 - ALL EXISTING SURFACES TO BE REINSTATED FOLLOWING DIVERSION OF SERVICES/CONSTRUCTION OF NEW SERVICES
 - THE CONTRACTOR SHALL VERIFY ALL DIMENSIONS AND LEVELS WITH ARCHITECTURAL DRAWINGS PRIOR TO START OF CONSTRUCTION. ANY DISCREPANCIES TO BE NOTIFIED TO THE ENGINEER & ARCHITECT FOR RESOLUTION
 - CONTRACTOR TO ENSURE ALL WATER & WASTEWATER RELATED WORKS ARE IN ACCORDANCE WITH THE IRISH WATER WATER INFRASTRUCTURE & WASTEWATER INFRASTRUCTURE CODE OF PRACTICE & STANDARD DETAILS DOCUMENTS
 - TESTING OF ALL GRAVITY SEWERS AND MANHOLES TO BE IN ACCORDANCE WITH IRISH WATER CODE OF PRACTICE FOR WASTEWATER INFRASTRUCTURE SECTION 4.10
 - TESTING OF GRAVITY SEWERS & MANHOLES

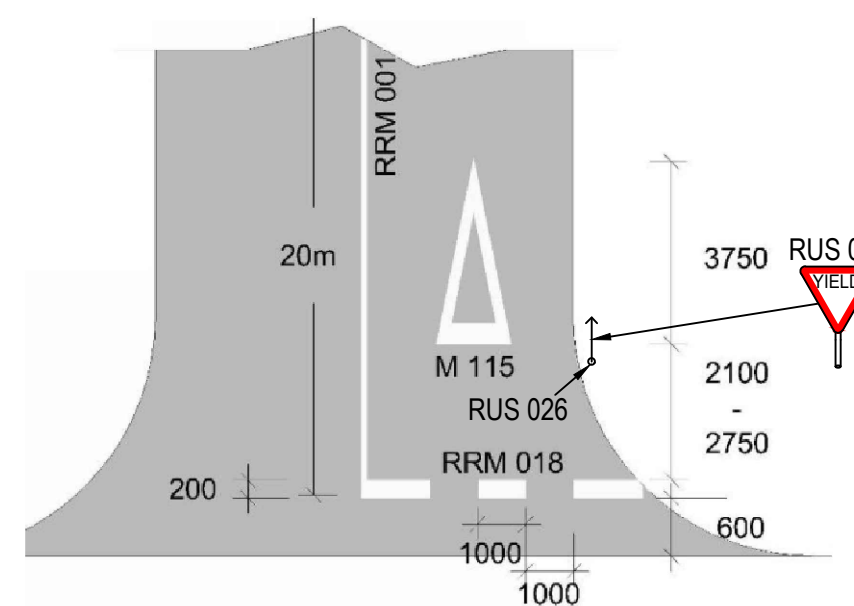


Figure 7.36: Example of Priority-Controlled Yield Junction
Note: See Paragraph 7.11.2

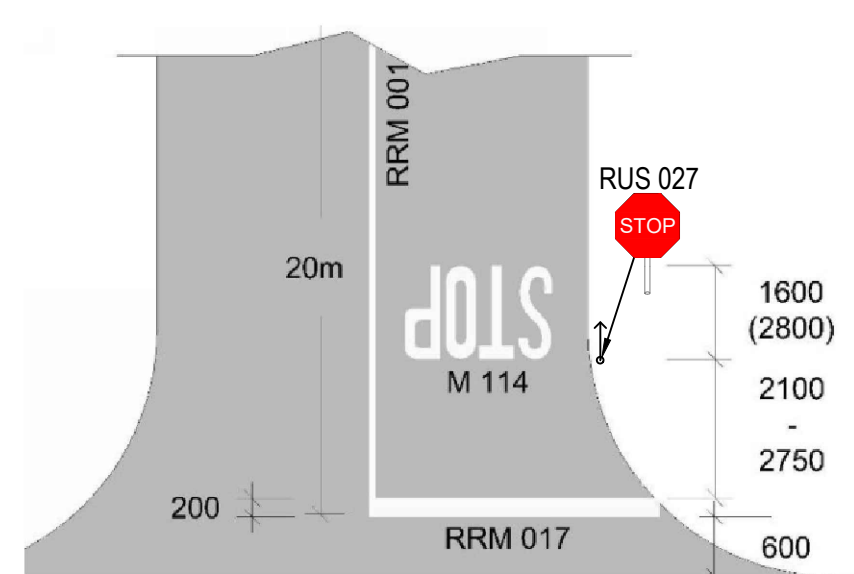


Figure 7.35: Example of Priority-Controlled Stop Junction
Note: See Paragraph 7.11.2

TYPICAL JUNCTION DETAILS
SCALE (NTS)

TABLE OF ROAD MARKINGS		
SIGN NUMBER	DESCRIPTION	NOTES
RRM 001	CONTINUOUS SINGLE CENTRE LINE	WHITE, CONTINUOUS LINE, 100mm WIDE
RRM 002	BROKEN CENTRE LINE	WHITE, BROKEN LINE, 100mm WIDE
RRM 004	DIRECTIONAL ARROW - STRAIGHT AHEAD	WHITE
RRM 006	DIRECTIONAL ARROW - RIGHT	WHITE
RRM 011	PARALLEL PARKING LINES	WHITE, CONTINUOUS LINE, 50mm WIDE
RRM 013	PERPENDICULAR PARKING LINES	WHITE, CONTINUOUS LINE, 50mm WIDE
RRM 017	STOP LINE	WHITE, CONTINUOUS LINE, 200mm WIDE
RRM 018	YIELD LINE	WHITE, 500mm LINE, 500mm GAP, 200mm WIDE
RRM 021	CHEVRON HATCH MARKING	WHITE, CONTINUOUS LINE, DIAGONAL LINE 150mm WIDE @ 3000 CENTRES
M 111	PEDESTRIAN MARKING	WHITE
M 112	TRAFFIC CALMING TRIANGLE	WHITE, 0.900 HIGH
M 114	STOP WORDS MARKING	WHITE, 1.6m LONG LETTERING
M 115	TRIANGULAR YIELD MARKING	WHITE, 3.75m LONG
M 124	DIRECTION ARROW AHEAD & LEFT	WHITE
M 125	DIRECTION ARROW AHEAD & RIGHT	WHITE
M 131	PEDESTRIAN LINE	WHITE, 100mm WIDE

NOTE: ALL ROAD MARKINGS TO BE IN ACCORDANCE WITH THE DEPARTMENT OF TRANSPORT TRAFFIC SIGNS MANUAL CHAPTER 7 - ROAD MARKINGS

TABLE OF ROAD SIGNS		
SIGN NUMBER	DESCRIPTION	NOTES
RUS 006	YIELD	600mm WIDE SIGN
RUS 027	STOP	600mm WIDE SIGN
RUS 043	SPEED LIMIT SIGN, 30 KM/H	600mm WIDE SIGN
RUS 058	SHARED TRACK, CYCLE, PEDESTRIAN	600mm WIDE SIGN
F403	SLOW ZONE, 30 KM/H	RECTANGULAR SIGN

ISSUED FOR PLANNING

S2.P01	ISSUED FOR PLANNING	08.11.2024	RR	AL
Rev.	Note	Date	Drawn	Check
DONNACHADH O'BRIEN & ASSOCIATES CONSULTING ENGINEERS		UNIT 2C ELM HOUSE MILLERSHILL PARK NAAS CO. KILDARE		PHONE: +353 45 904 042 INFO@DOBRIENENGINEERS.IE WWW.DOBRIENENGINEERS.IE
Client: MARSHALL YARDS DEVELOPMENT COMPANY LIMITED				
Project: LANDS AT GORTNAHOMNA, CASTLEMARTYR Co. CORK				
Drawing Title: PROPOSED SITE ROADMARKINGS AND SIGNAGE PLAN				
Drawn By: RR	Checked By: AL	Approved By: DOB	Date: JULY 2024	Scale: 1:500
Project Number: DOBA2411	Drawing Number: 2411-DOB-XX-SI-DR-C-0600	Status Code: S2	Rev Number: P01	Sheet Size: A0