
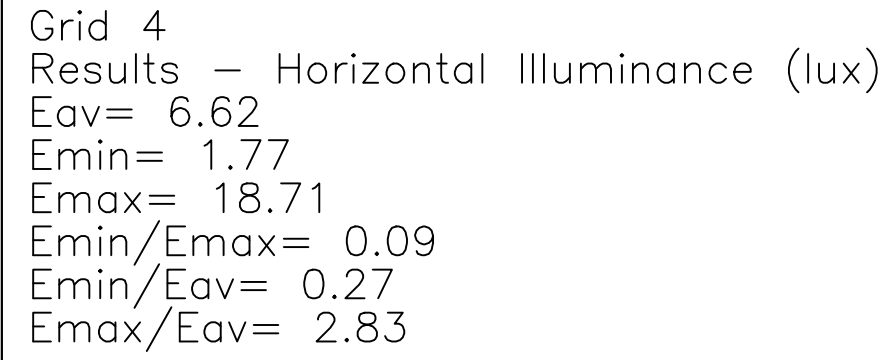
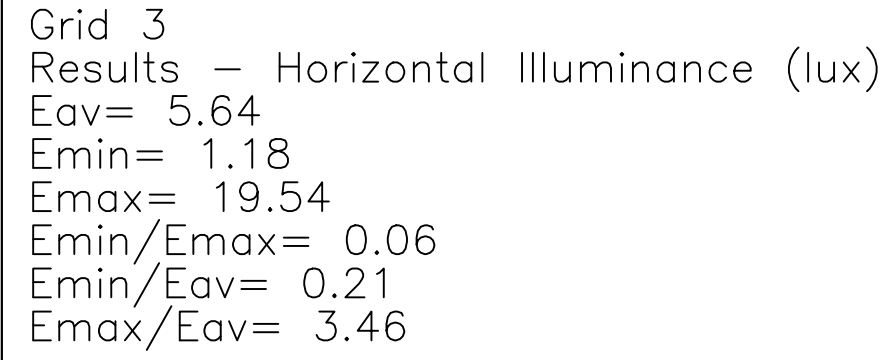
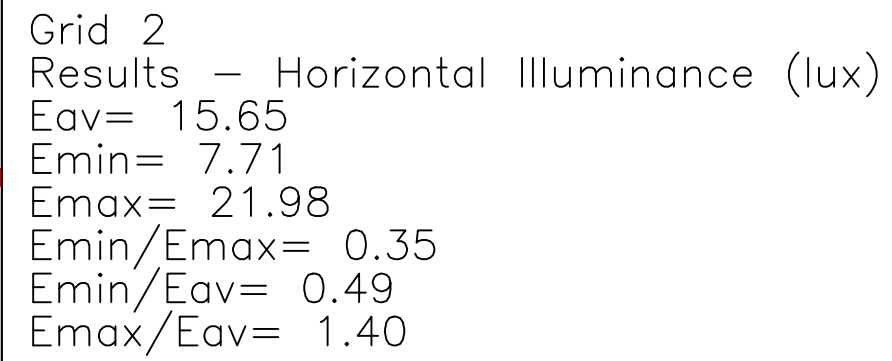
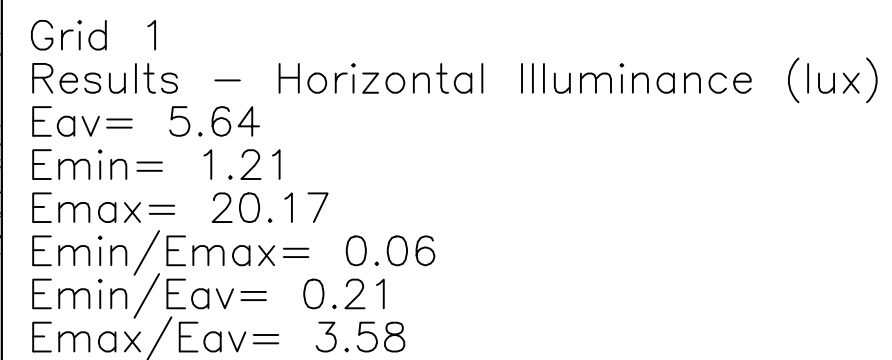


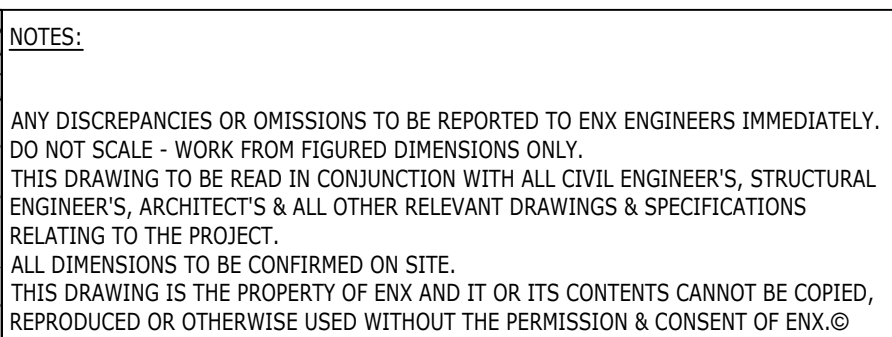

Luminaire Data  
Luminaire A P852K-12-P4-WW-  
CA0650-25W Lamp 730C WW M 0.80

Luminaire B P852K-12-F2-WW-  
CA0650-25W Lamp 730C WW MF 0.80

Luminaire C P863-128-F2B-730-W3-  
500-65W Lamp 730SS MF 0.80

Key

- Luminaire A Column
- Luminaire B Column
- Luminaire C Column
- Beam Aiming Target
- Photometric Centre

All Dimensions in metres

|         |                             |          |
|---------|-----------------------------|----------|
| 03      | ISSUED FOR REVIEW & COMMENT | 31-10-24 |
| 02      | ISSUED FOR REVIEW & COMMENT | 10-10-24 |
| 01      | ISSUED FOR REVIEW & COMMENT | 06-08-24 |
| 00      | ISSUED FOR REVIEW & COMMENT | 25-07-24 |
| REV NO. | DESCRIPTION                 | DATE     |

|  |                             |
|--|-----------------------------|
|  | Stage                       |
|  | <b>REVIEW &amp; COMMENT</b> |

PROJECT TITLE:  
**3261 - CASTLEMARTYR**  
CLIENT NAME:


**MARSHALL YARDS DEVELOPMENT COMPANY LTD**  
**DRAWING TITLE:**  
**SITE - SERVICES LAYOUTS - ELECTRICAL**  
**PUBLIC LIGHTING - SHEET 1 of 2**

|                                                              |                               |
|--------------------------------------------------------------|-------------------------------|
| <b>DOCUMENT No:</b><br><b>3261-ENX-XXXX-XX-DR-E01-006001</b> | <b>Revision:</b><br><b>03</b> |
|--------------------------------------------------------------|-------------------------------|

|                         |           |       |             |           |                      |
|-------------------------|-----------|-------|-------------|-----------|----------------------|
| INTERNAL CAD FILE NAME: |           |       |             | Drawn By: |                      |
| 3261[6-J01              |           |       |             | M.L       |                      |
| Status:                 | Doc Type: | Role: | Scale @ A1: | 500       | Location Code: XXXXX |
|                         |           |       | Rev Date:   |           |                      |





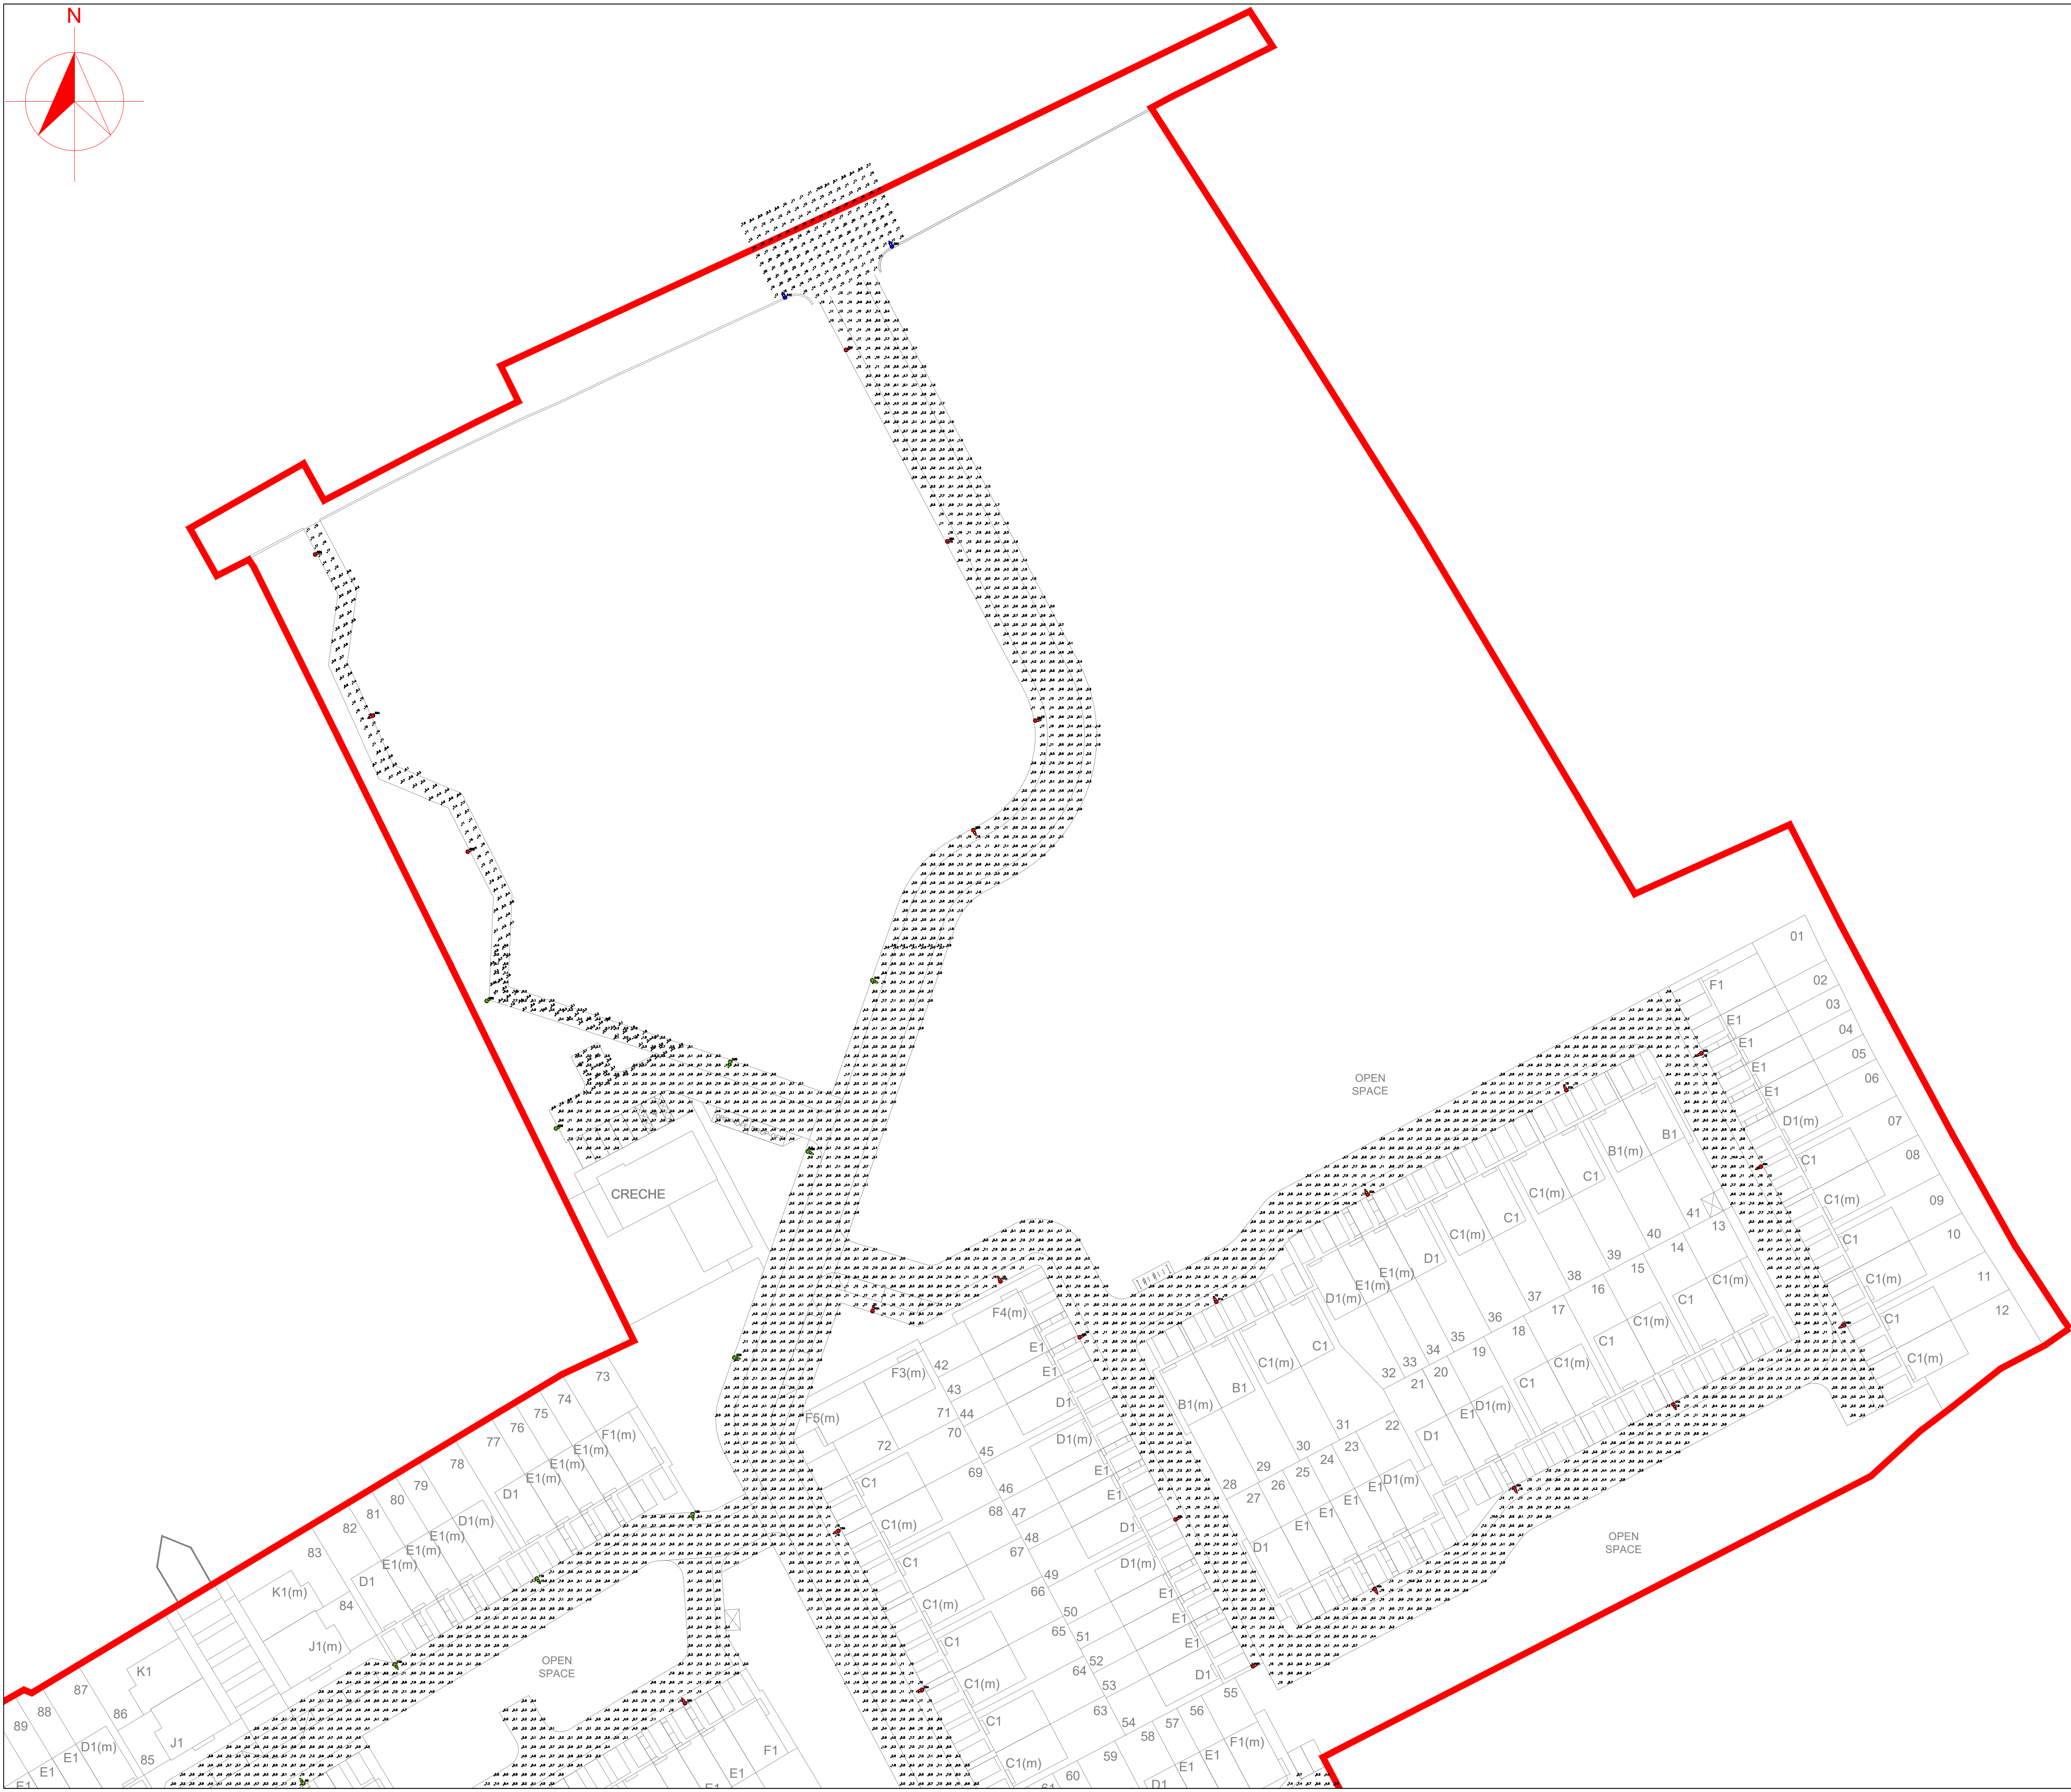

NOTES:

ANY DISCREPANCIES OR OMISSIONS TO BE REPORTED TO ENX ENGINEERS IMMEDIATELY.  
DO NOT SCALE - WORK FROM FIGURED DIMENSIONS ONLY.  
THIS DRAWING TO BE READ IN CONJUNCTION WITH ALL CIVIL ENGINEER'S, STRUCTURAL ENGINEER'S, ARCHITECT'S & ALL OTHER RELEVANT DRAWINGS & SPECIFICATIONS RELATING TO THE PROJECT.  
ALL DIMENSIONS TO BE CONFIRMED ON SITE.  
THIS DRAWING IS THE PROPERTY OF ENX AND IT OR ITS CONTENTS CANNOT BE COPIED, REPRODUCED OR OTHERWISE USED WITHOUT THE PERMISSION & CONSENT OF ENX.©

Grid 1  
Results – Horizontal Illuminance (lux)  
Eav= 5.64  
Emin= 1.21  
Emax= 20.17  
Emin/Emax= 0.06  
Emin/Eav= 0.21  
Emax/Eav= 3.58

Grid 2  
Results – Horizontal Illuminance (lux)  
Eav= 15.65  
Emin= 7.71  
Emax= 21.98  
Emin/Emax= 0.35  
Emin/Eav= 0.49  
Emax/Eav= 1.40

Grid 3  
Results – Horizontal Illuminance (lux)  
Eav= 5.64  
Emin= 1.18  
Emax= 19.54  
Emin/Emax= 0.06  
Emin/Eav= 0.21  
Emax/Eav= 3.46

Grid 4  
Results – Horizontal Illuminance (lux)  
Eav= 6.62  
Emin= 1.77  
Emax= 18.71  
Emin/Emax= 0.09  
Emin/Eav= 0.27  
Emax/Eav= 2.83

Luminaire Data  
Luminaire A P852K–12–P4–WW–  
CA0650–25W Lamp 730C WW M 0.80

Luminaire B P852K–12–F2–WW–  
CA0650–25W Lamp 730C WW MF 0.80

Luminaire C P863–128–F2B–730–W3–  
500–65W Lamp 730SS MF 0.80

Key

- Luminaire A Column
- Luminaire B Column
- Luminaire C Column
- Beam Aiming Target
- Photometric Centre

All Dimensions in metres

|         |                             |          |
|---------|-----------------------------|----------|
| 03      | ISSUED FOR REVIEW & COMMENT | 31-10-24 |
| 02      | ISSUED FOR REVIEW & COMMENT | 10-10-24 |
| 01      | ISSUED FOR REVIEW & COMMENT | 06-08-24 |
| 00      | ISSUED FOR REVIEW & COMMENT | 25-07-24 |
| REV NO. | DESCRIPTION                 | DATE     |

Stage: **REVIEW & COMMENT**

PROJECT TITLE:  
**3261 - CASTLEMARTYR**

CLIENT NAME:  
**MARSHALL YARDS DEVELOPMENT COMPANY LTD**

DRAWING TITLE:  
**SITE - SERVICES LAYOUTS - ELECTRICAL  
PUBLIC LIGHTING - SHEET 2 of 2**

DOCUMENT No:  
**3261-ENX-XXXX-XX-DR-E01-006001**

INTERNAL CAD FILE NAME:  
**326116-J01**

Status: **S3** Doc. Type: **DR** Rule: **M01** Scale @ A1: **500** Location Code: **XXXX** Rev Date: **OCT 2024**  
Scale @ A3: **1000** Level Code: **XX**

Block 5, High Street, Dublin 24, D24 YK8N  
Phone: +353 1 532 1578  
E-mail: info@enx.ie  
Web: www.enx.ie